


FINAL	SURVEYED	BY	DATE
SHEET	PLOTTED		
NOTE BOOK	TEMPLATE		
NO.	AREAS CHECKED		

ORIGINAL	SURVEYED	BY	DATE
SHEET	PLOTTED		
NOTE BOOK	TEMPLATE		
NO.	AREAS CHECKED		

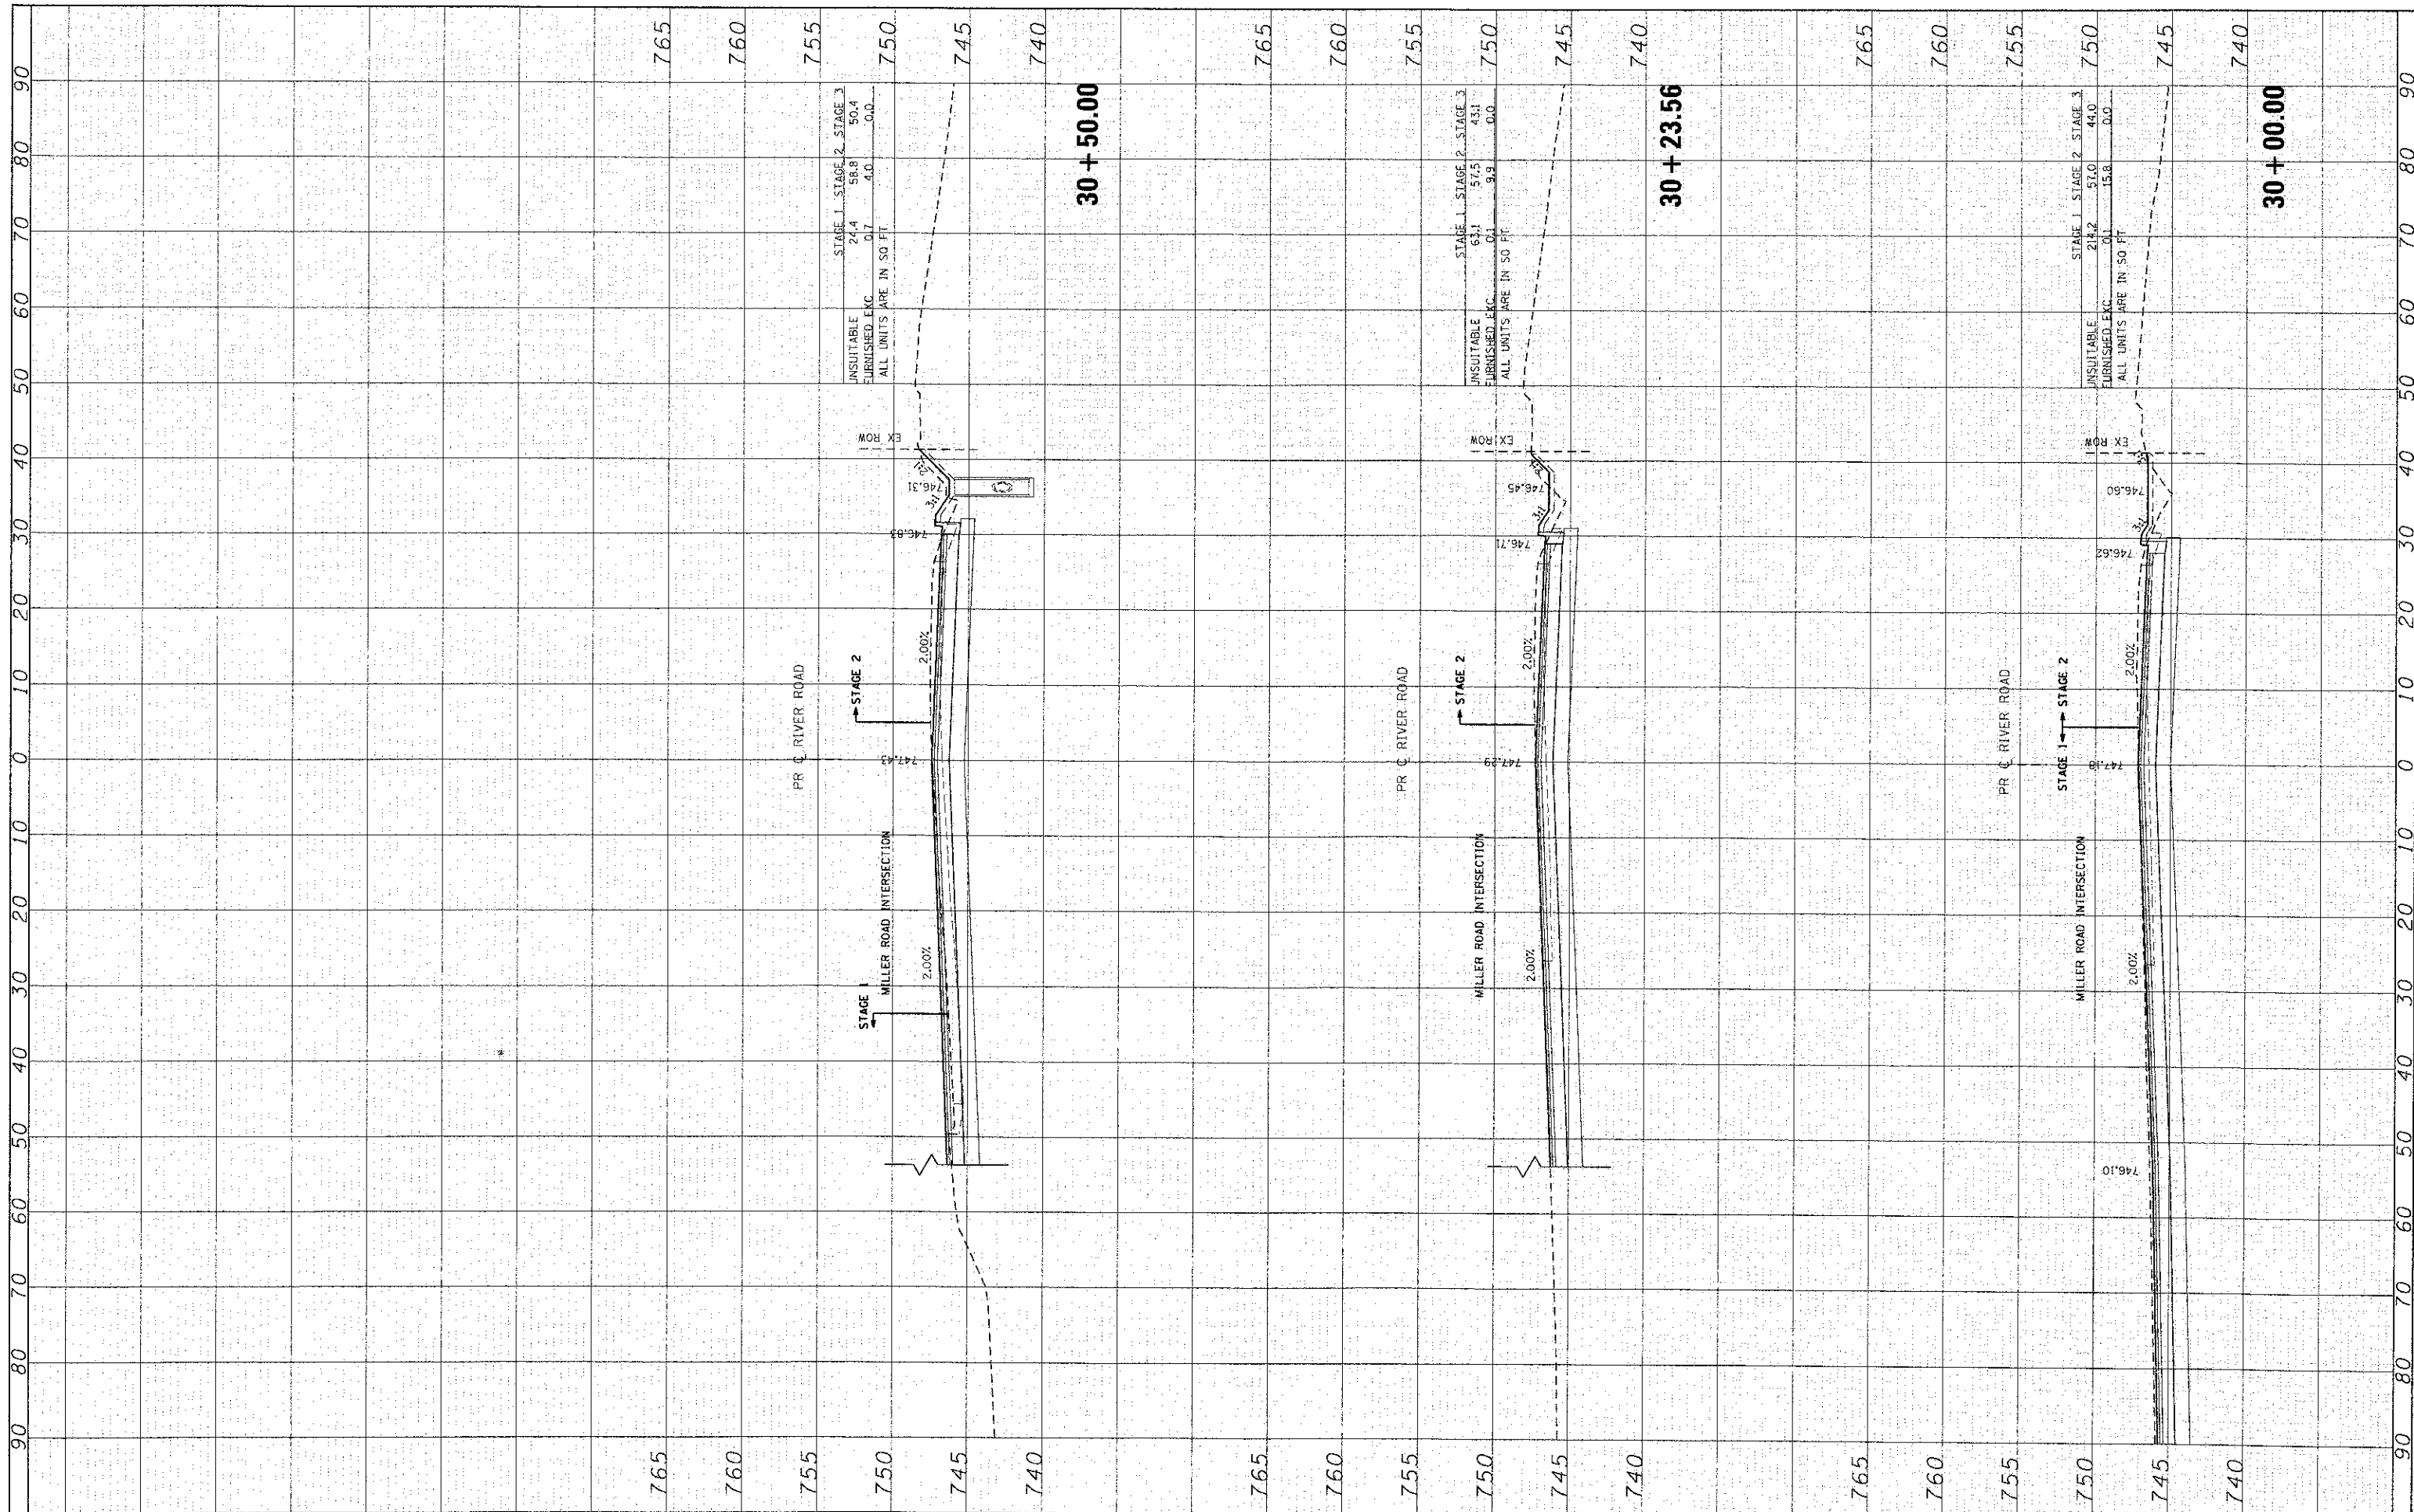

STAGE 1	STAGE 2	STAGE 3
UNSUITABLE	UNSUITABLE	UNSUITABLE
FURNISHED E.C.	FURNISHED E.C.	FURNISHED E.C.
ALL UNITS ARE IN SO. FT.	ALL UNITS ARE IN SO. FT.	ALL UNITS ARE IN SO. FT.

**HRGreen**  
 HRGreen.com  
 Illinois Professional Design Firm  
 #184-001322

USER NAME = jattano	DESIGNED - CMH	REVISED -
PLCT SCALE = 1" = 10'	DRAWN - SVJ	REVISED -
PLCT DATE = 7/23/2012	CHECKED - JLP	REVISED -
	DATE - 5/29/12	REVISED -

**STATE OF ILLINOIS  
 DEPARTMENT OF TRANSPORTATION**

**PROPOSED CROSS SECTIONS  
 RIVER ROAD**

SCALE: 1" = 10'	SHEET NO. 50 OF 62 SHEETS	STA. 30+00.00 TO STA. 30+50.00
-----------------	---------------------------	--------------------------------

F.A. RTE.	SECTION	COUNTY	TOTAL SHEETS	SHEET NO.
3860	09-00372-00-PW	MCHENRY	252	240
CONTRACT NO.			ILLINOIS FED. AID PROJECT 63633	