


FINAL SURVEY	SURVEYED	DATE
NOTE BOOK	PLOTTED	
AREAS CHECKED	TEMPLATE	
	AREAS CHECKED	

ORIGINAL SURVEY	SURVEYED	DATE
NOTE BOOK	PLOTTED	
AREAS CHECKED	TEMPLATE	
	AREAS CHECKED	

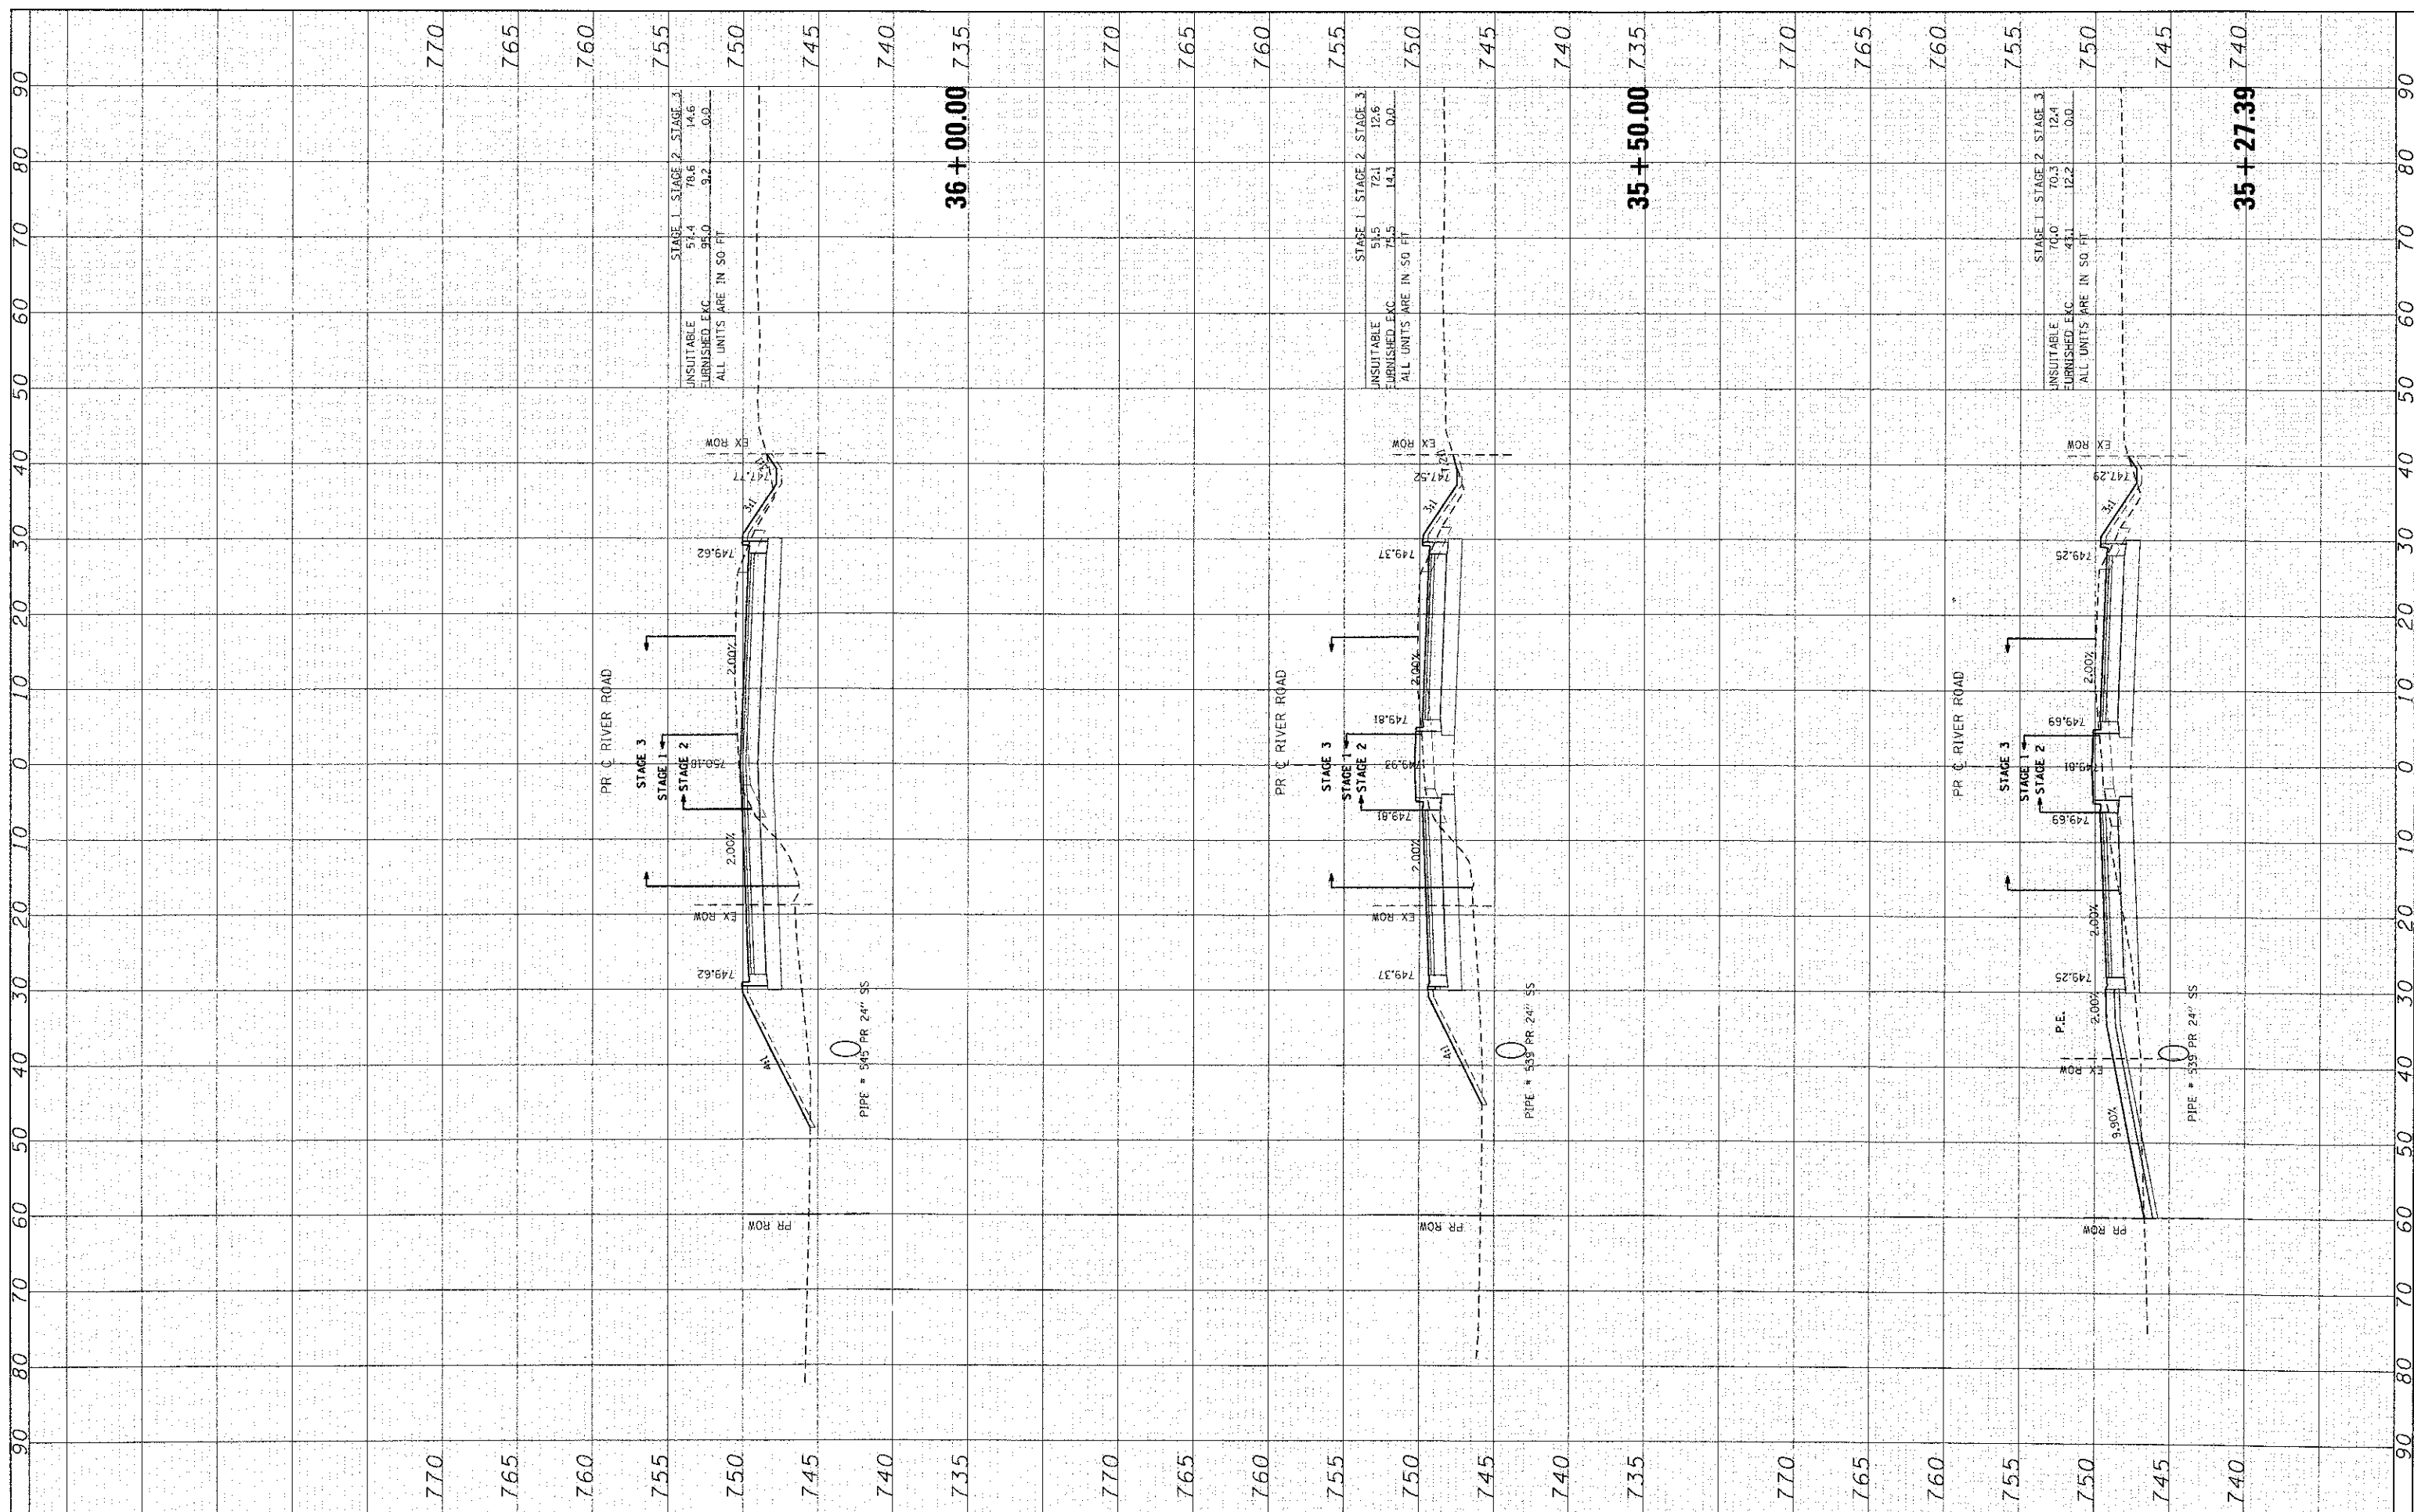

USER NAME = jattana	DESIGNED - CMH	REVISED -
DESIGNED - CMH	DRAWN - SVJ	REVISED -
DRAWN - SVJ	CHECKED - JLP	REVISED -
CHECKED - JLP	DATE - 5/29/12	REVISED -
DATE - 5/29/12		

DESIGNED - CMH	REVISED -
DRAWN - SVJ	REVISED -
CHECKED - JLP	REVISED -
DATE - 5/29/12	REVISED -

STATE OF ILLINOIS
DEPARTMENT OF TRANSPORTATION

PROPOSED CROSS SECTIONS
RIVER ROAD

SCALE: 1" = 10' SHEET NO. 54 OF 62 SHEETS STA. 35+27.39 TO STA. 36+00.00

F.A. RTE. 3860	SECTION 09-C0372-00-PW	COUNTY MCHENRY	TOTAL SHEETS 252	SHEET NO. 244
CONTRACT NO.			ILLINOIS FED. AID PROJECT 63633	