


FINI	DATE
SURVEYED	
PLOTTED	
TEMPLATE	
NOTE BOOK	
NO.	
AREAS CHECKED	

ORIGINAL	DATE
SURVEY	
PLOTTED	
TEMPLATE	
NOTE BOOK	
NO.	
AREAS CHECKED	

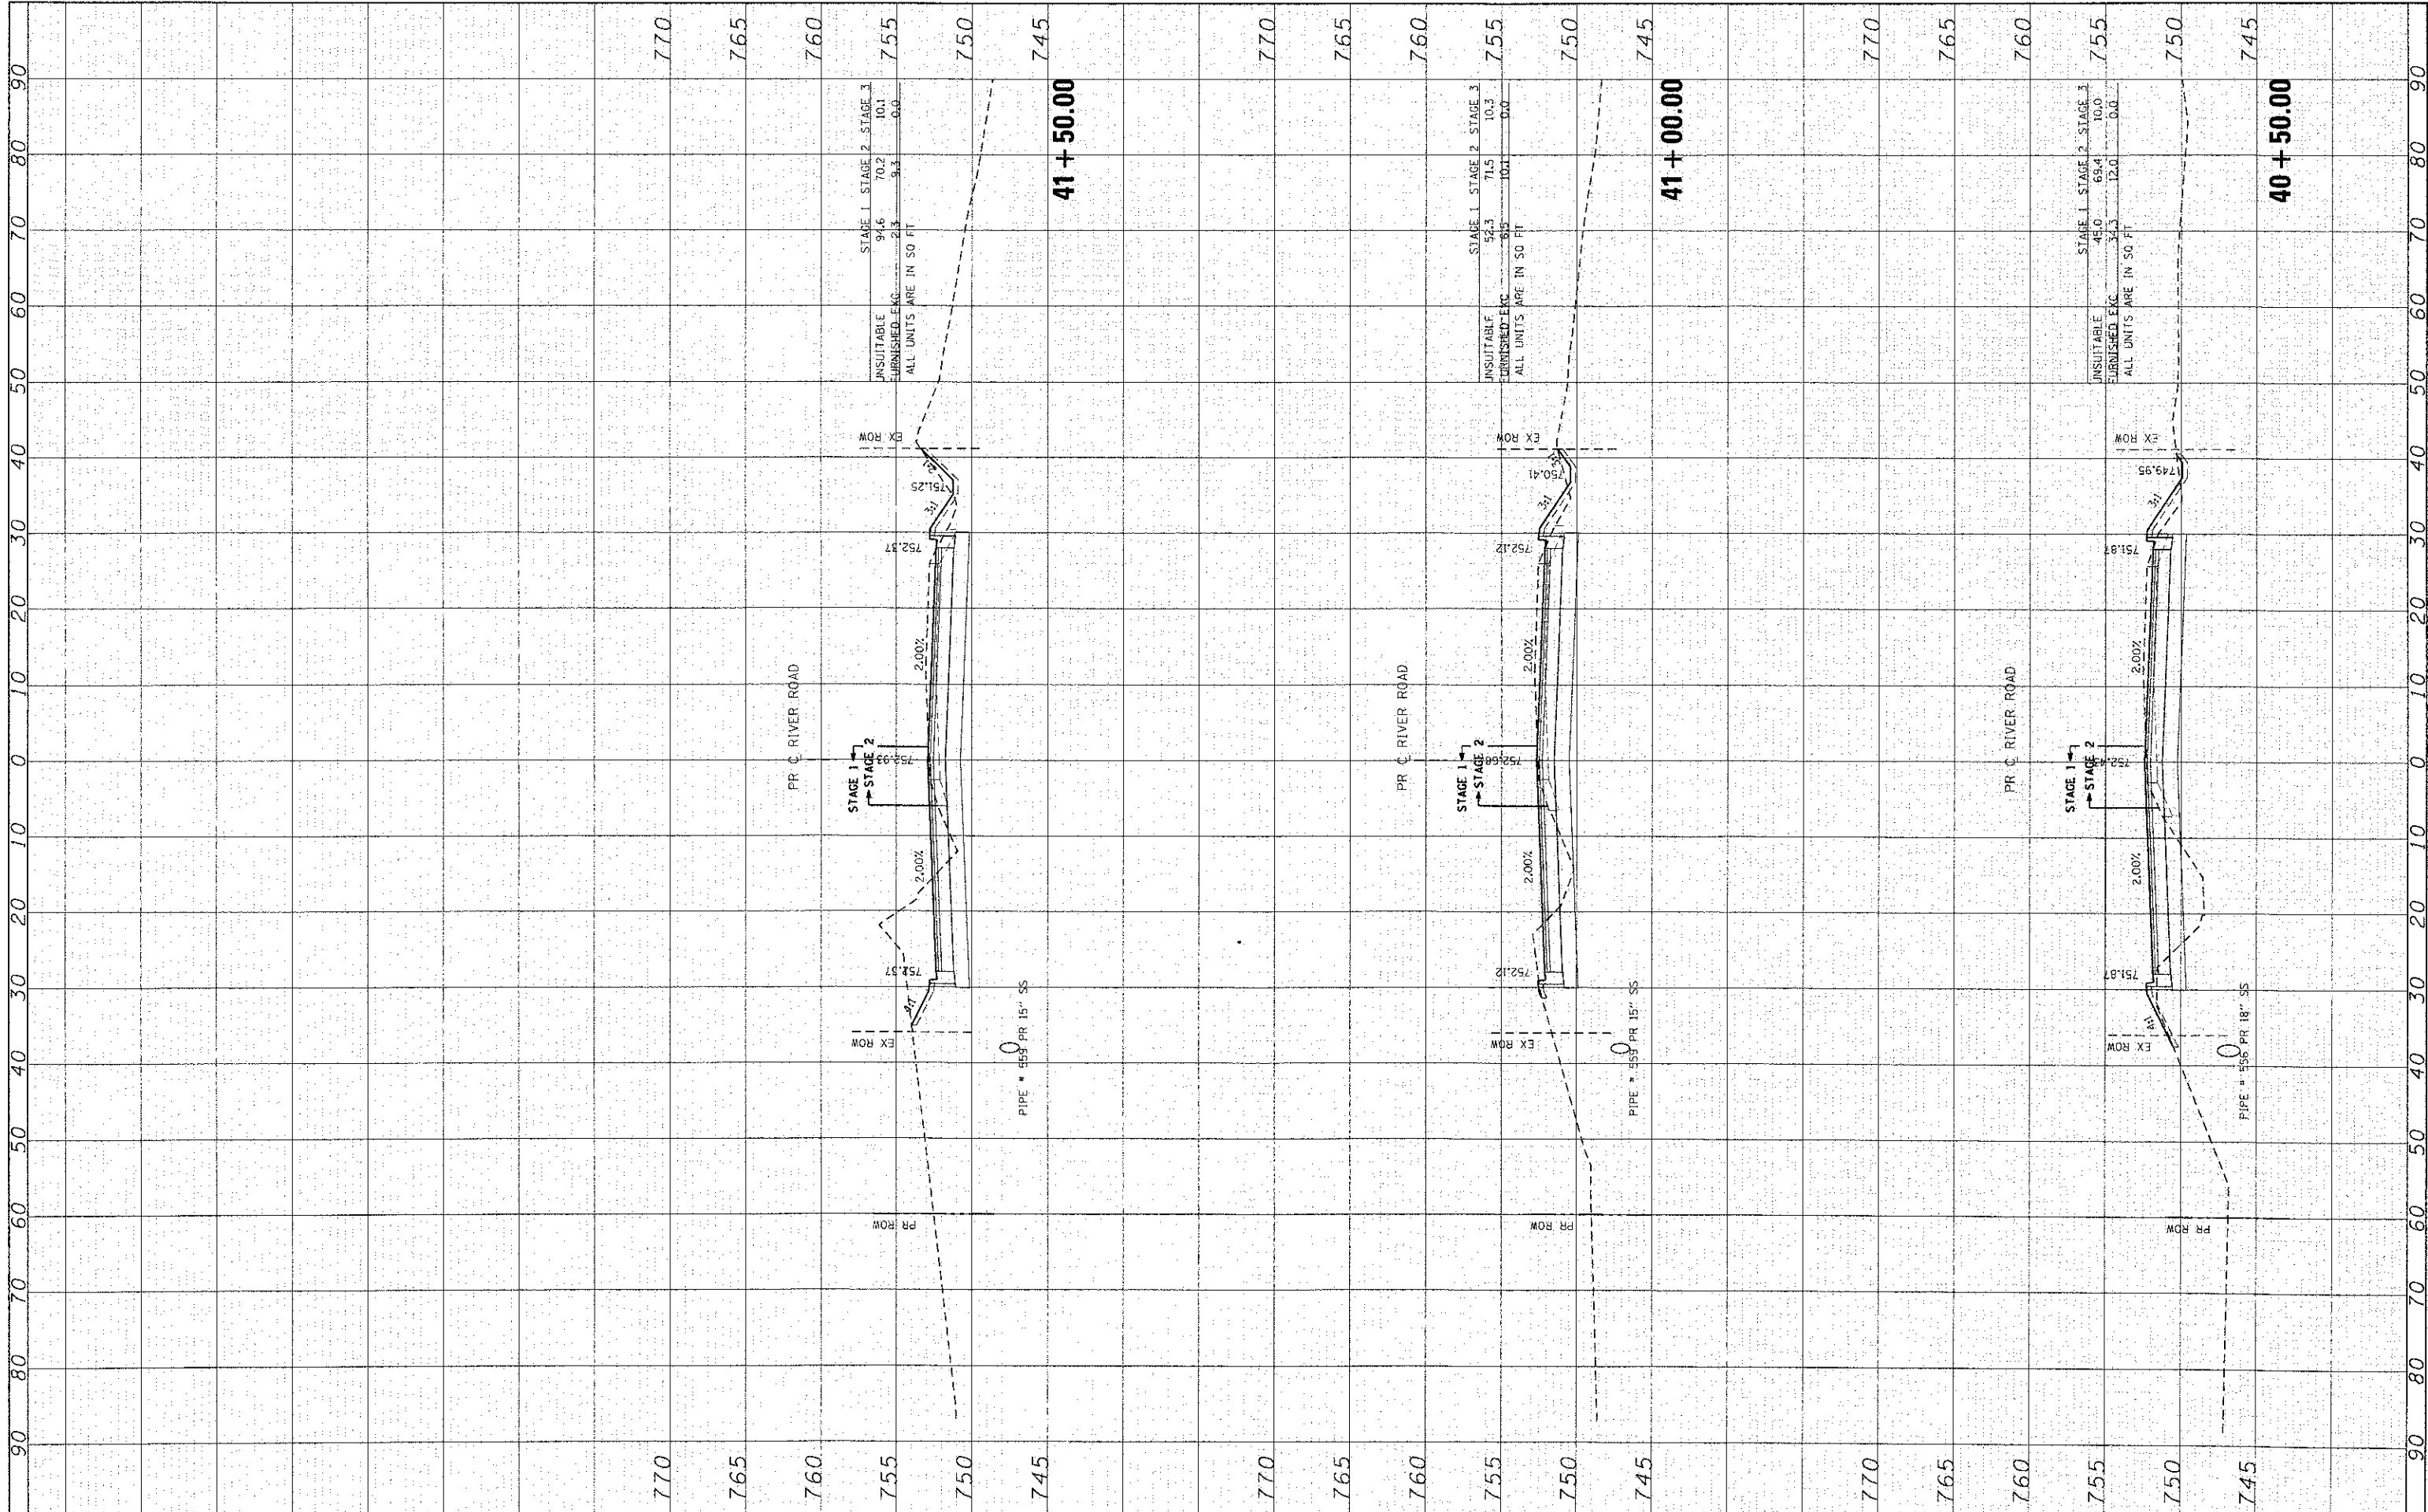

STAGE 1 STAGE 2 STAGE 3

UNSUITABLE	94.6	70.2	10.1
FURNISHED EXC	2.3	9.3	0.0

ALL UNITS ARE IN SQ FT

STAGE 1 STAGE 2 STAGE 3

UNSUITABLE	52.3	71.5	10.3
FURNISHED EXC	8.5	10.1	0.0

ALL UNITS ARE IN SQ FT

STAGE 1 STAGE 2 STAGE 3

UNSUITABLE	46.0	69.4	10.0
FURNISHED EXC	32.3	12.0	0.0

ALL UNITS ARE IN SQ FT

USER NAME = jottano	DESIGNED - CMH	REVISED -
	DRAWN - SVJ	REVISED -
	CHECKED - JLP	REVISED -
PLOT DATE = 7/23/2012	DATE = 5/29/12	REVISED -

STATE OF ILLINOIS
DEPARTMENT OF TRANSPORTATION

PROPOSED CROSS SECTIONS
RIVER ROAD

SCALE: 1" = 10' SHEET NO. 58 OF 62 SHEETS STA. 40+50.00 TO STA. 41+50.00

F.A. RTE.	SECTION	COUNTY	TOTAL SHEETS	SHEET NO.
3860	09-00372-00-PW	MCHENRY	252	248
CONTRACT NO.				ILLINOIS FED. AID PROJECT 63633

