


FINAL SURVEY	SURVEYED	BY	DATE
NOTE BOOK	PLOTTED		
AREAS	TEMPLATE		
AREAS	CHECKED		

ORIGINAL SURVEY	SURVEYED	BY	DATE
NOTE BOOK	PLOTTED		
AREAS	TEMPLATE		
AREAS	CHECKED		

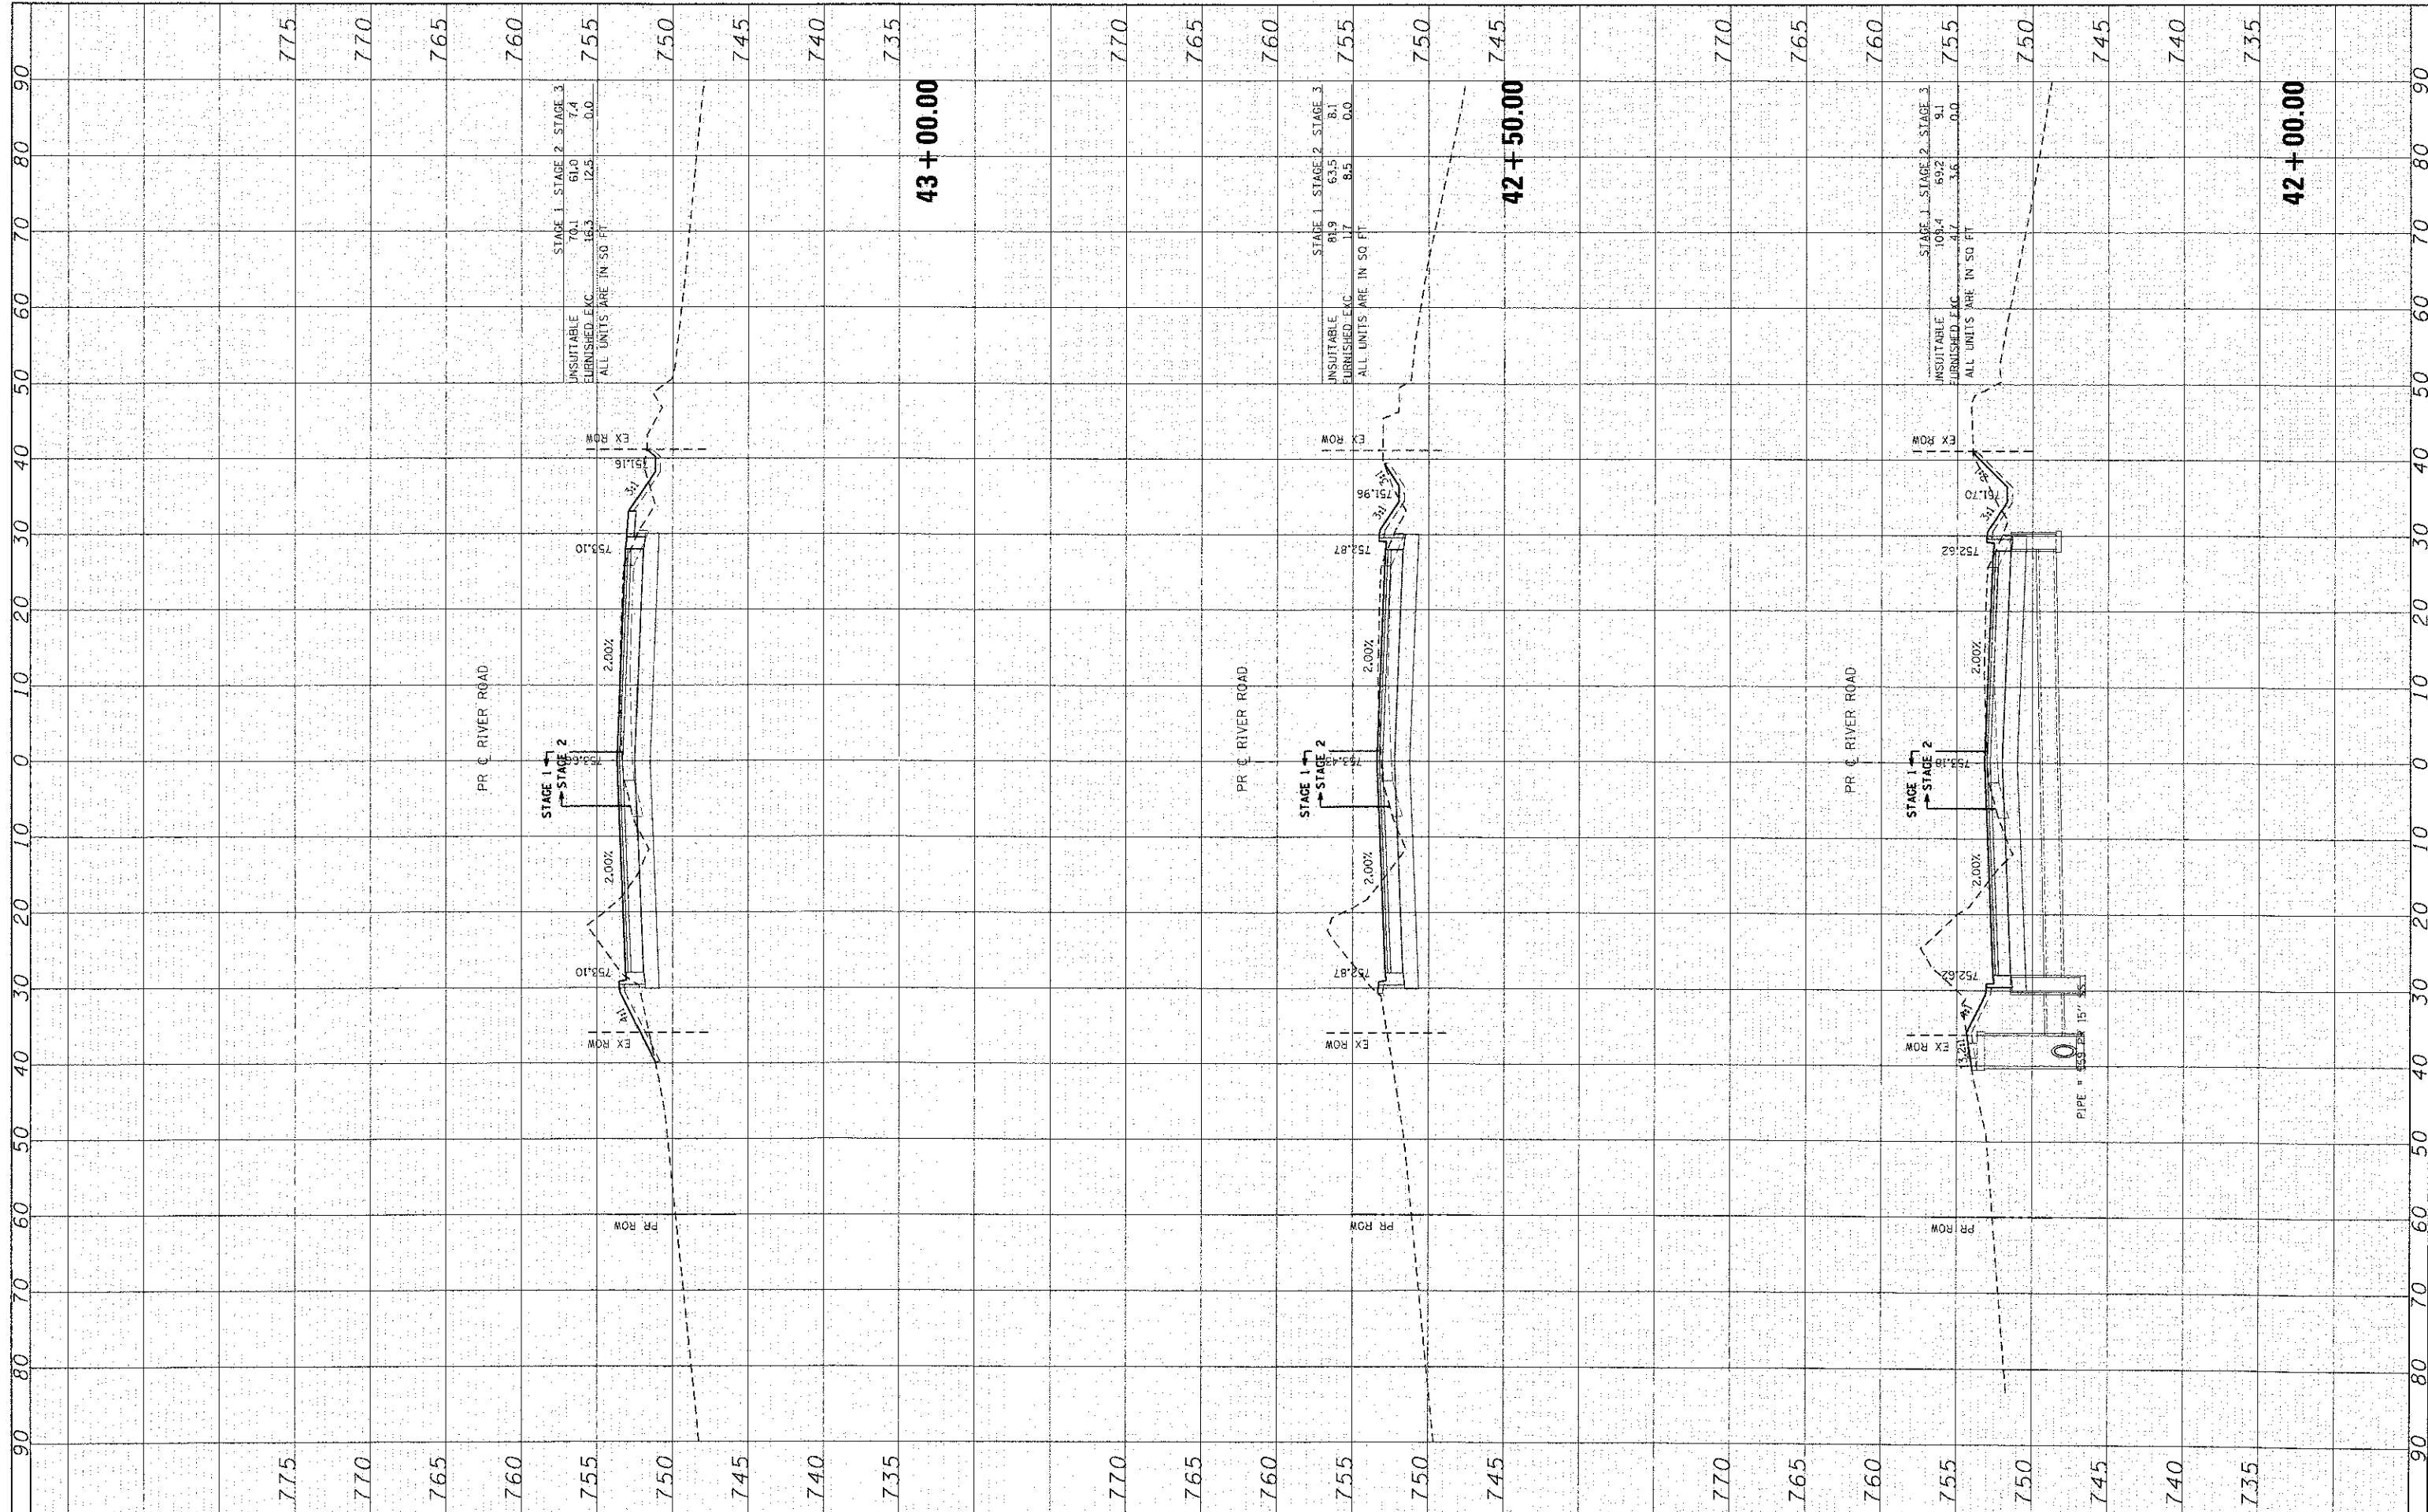

STAGE 1	STAGE 2	STAGE 3
70.1	61.0	7.4
16.3	12.3	0.0

UNSATURABLE FURNISHED, EAC
ALL UNITS ARE IN SQ FT

STAGE 1	STAGE 2	STAGE 3
81.9	63.5	8.1
17	8.5	0.0

UNSATURABLE FURNISHED, EAC
ALL UNITS ARE IN SQ FT

STAGE 1	STAGE 2	STAGE 3
109.4	69.2	9.1
4.7	3.6	0.0

UNSATURABLE FURNISHED, EAC
ALL UNITS ARE IN SQ FT

USER NAME = jottano	DESIGNED - CMH	REVISED -
DRAWN - SVJ	REVISIONS -	
CHECKED - JLP	REVISIONS -	
DATE - 5/29/12	REVISIONS -	

**STATE OF ILLINOIS
DEPARTMENT OF TRANSPORTATION**

**PROPOSED CROSS SECTIONS
RIVER ROAD**

SCALE: 1" = 10' SHEET NO. 59 OF 62 SHEETS STA. 42+00.00 TO STA. 43+00.00

F.A. RTE. 3860	SECTION 09-00372-00-PW	COUNTY MCHENRY	TOTAL SHEETS 252	SHEET NO. 249
CONTRACT NO. 63633				

