


FINN	SURVEYED	BY	DATE
SURVEY	PLOTTED		
NOTE BOOK	TEMPLATE		
AREAS	CHECKED		
AREAS	CHECKED		

ORIGIN	DATE
SURVEY	
NOTE BOOK	
AREAS	
AREAS	

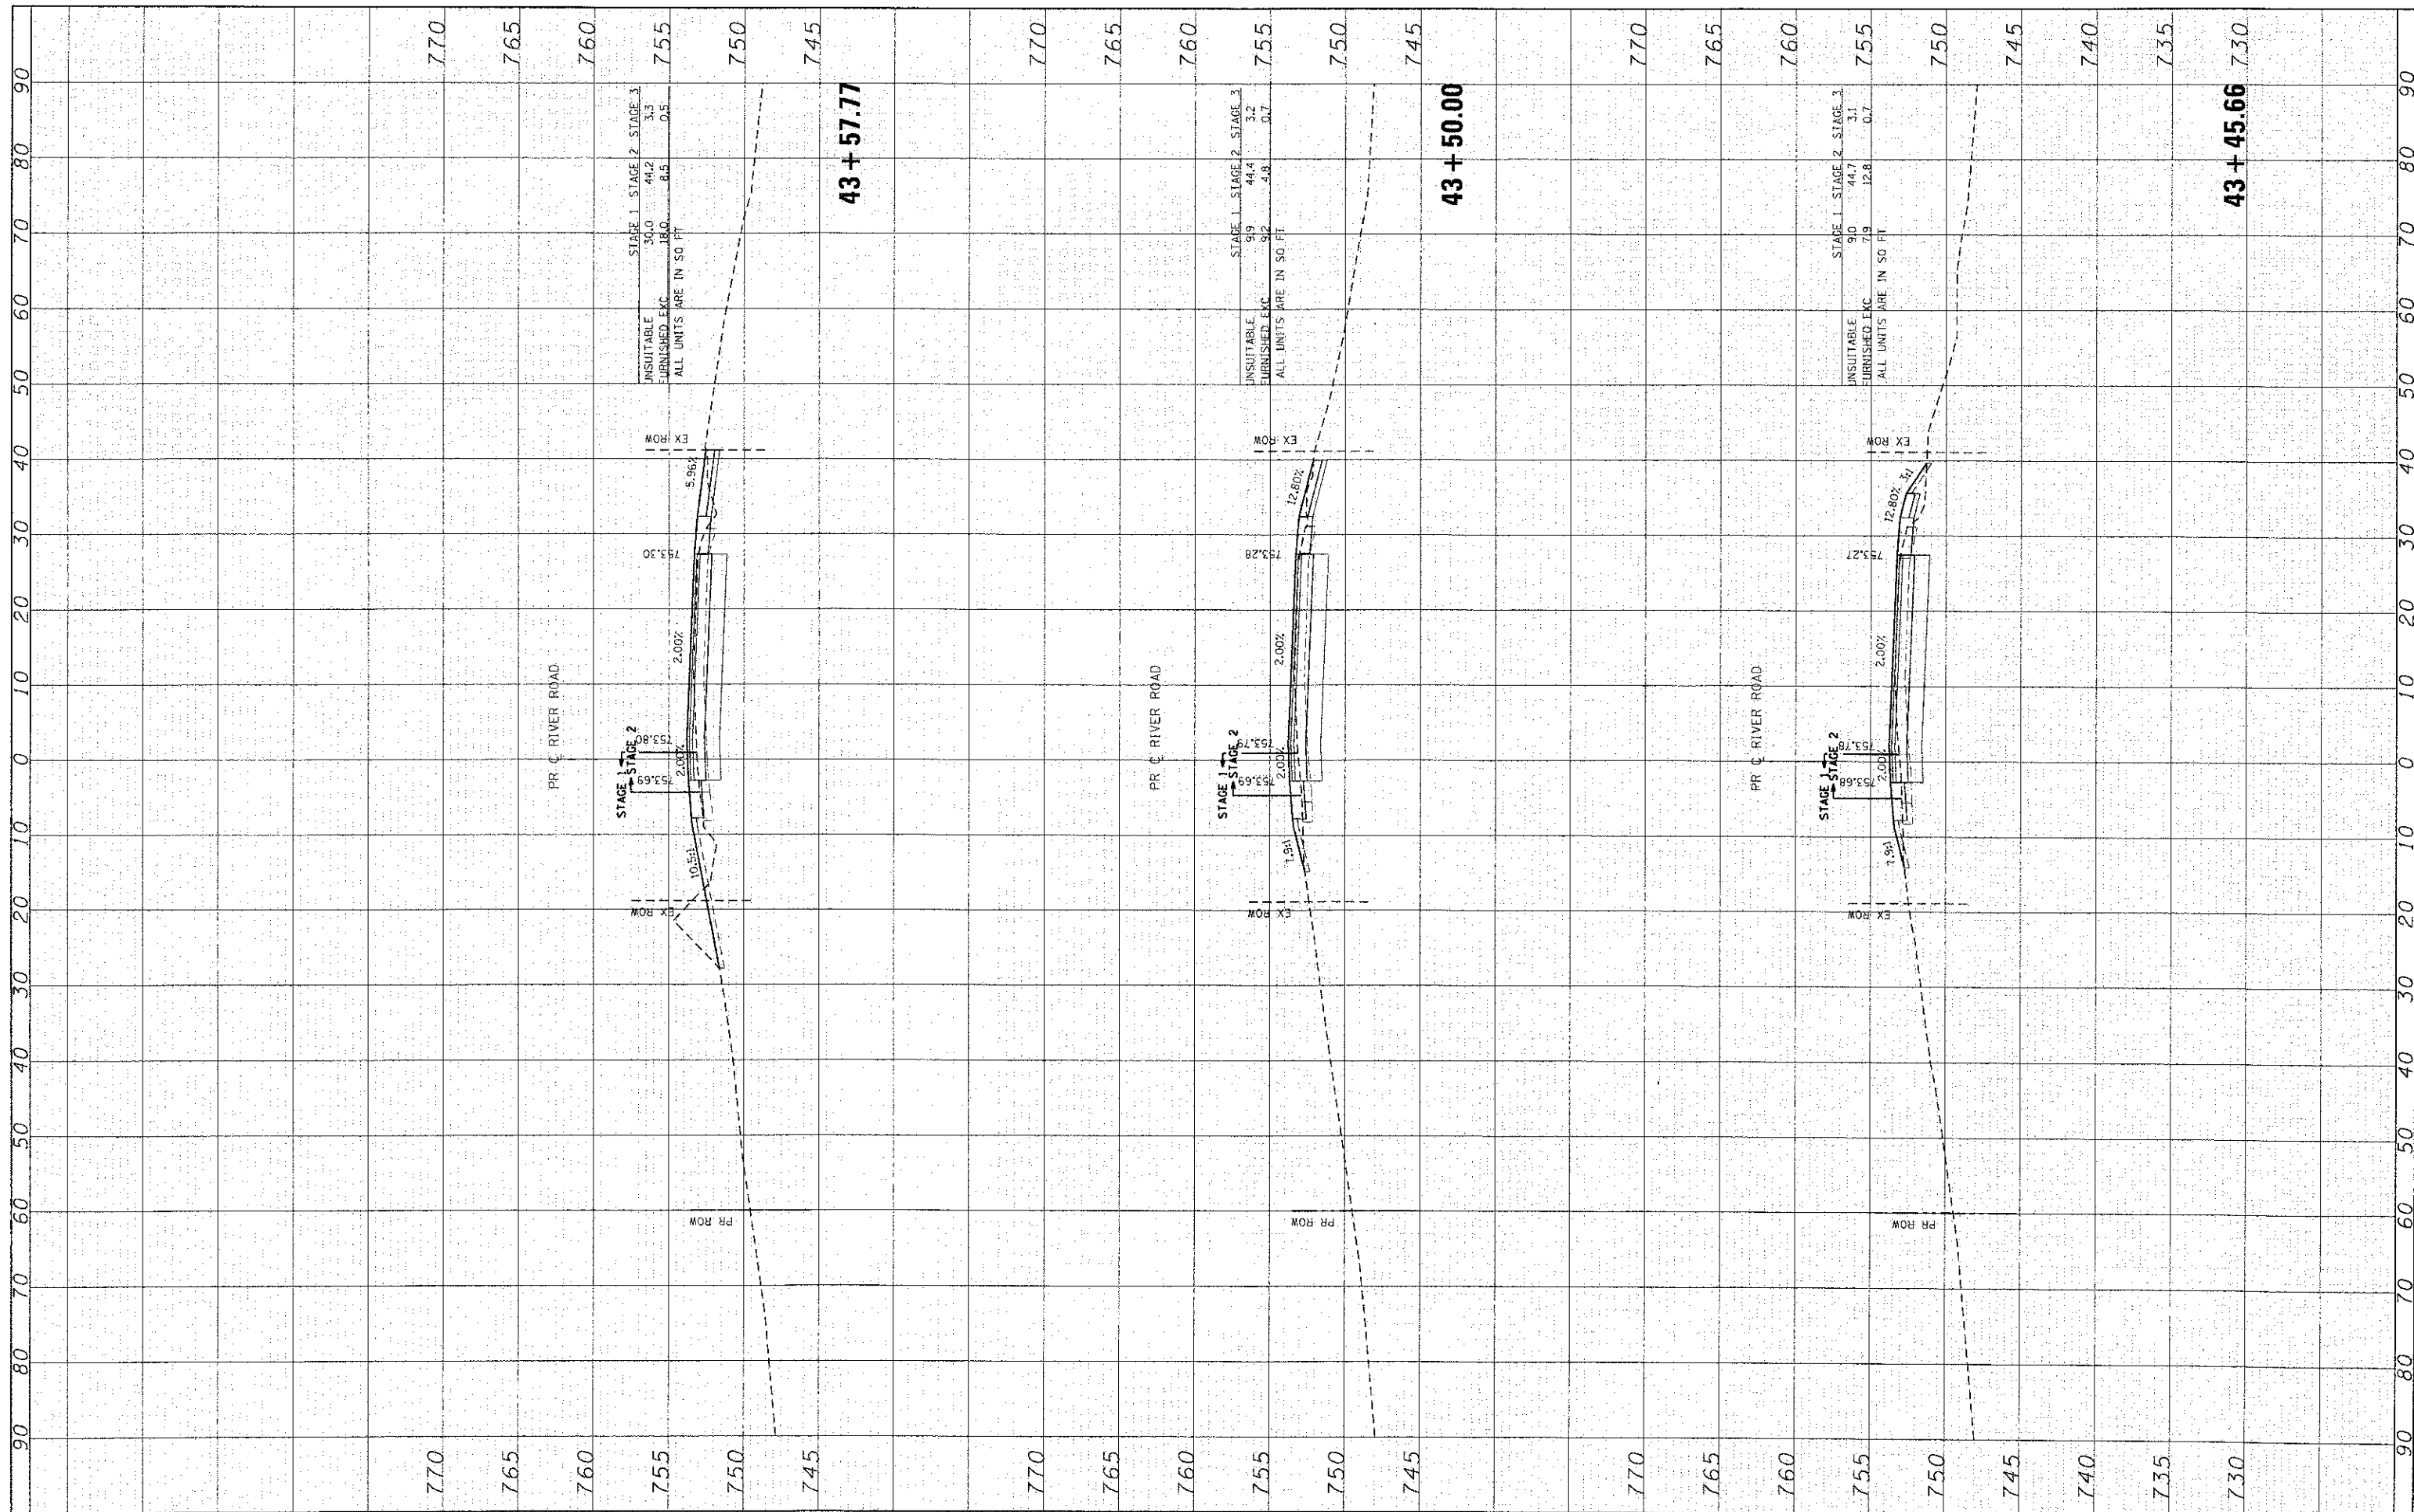

USER NAME = jaktana	DESIGNED - CMH	REVISED -
	DRAWN - SVJ	REVISED -
PLOT SCALE = 1" = 10'	CHECKED - JLP	REVISED -
PLOT DATE = 7/23/2012	DATE - 5/29/12	REVISED -

**STATE OF ILLINOIS
DEPARTMENT OF TRANSPORTATION**

**PROPOSED CROSS SECTIONS
RIVER ROAD**

SCALE: 1" = 10' SHEET NO. 60 OF 62 SHEETS STA. 43+45.66 TO STA. 43+57.77

F.A. RTE.	SECTION	COUNTY	TOTAL SHEETS	SHEET NO.
3860	09-00372-00-PW	MCHENRY	252	250
CONTRACT NO.				ILLINOIS FED. AID PROJECT 63633