


FINAL SURVEY	SURVEYED	BY	DATE
SURVEY	PLOTTED		
NOTE BOOK	TEMPLATE		
AREAS	CHECKED		
AREAS	CHECKED		

ORIGINAL SURVEY	SURVEYED	BY	DATE
NOTE BOOK	PLOTTED		
AREAS	TEMPLATE		
AREAS	CHECKED		
AREAS	CHECKED		

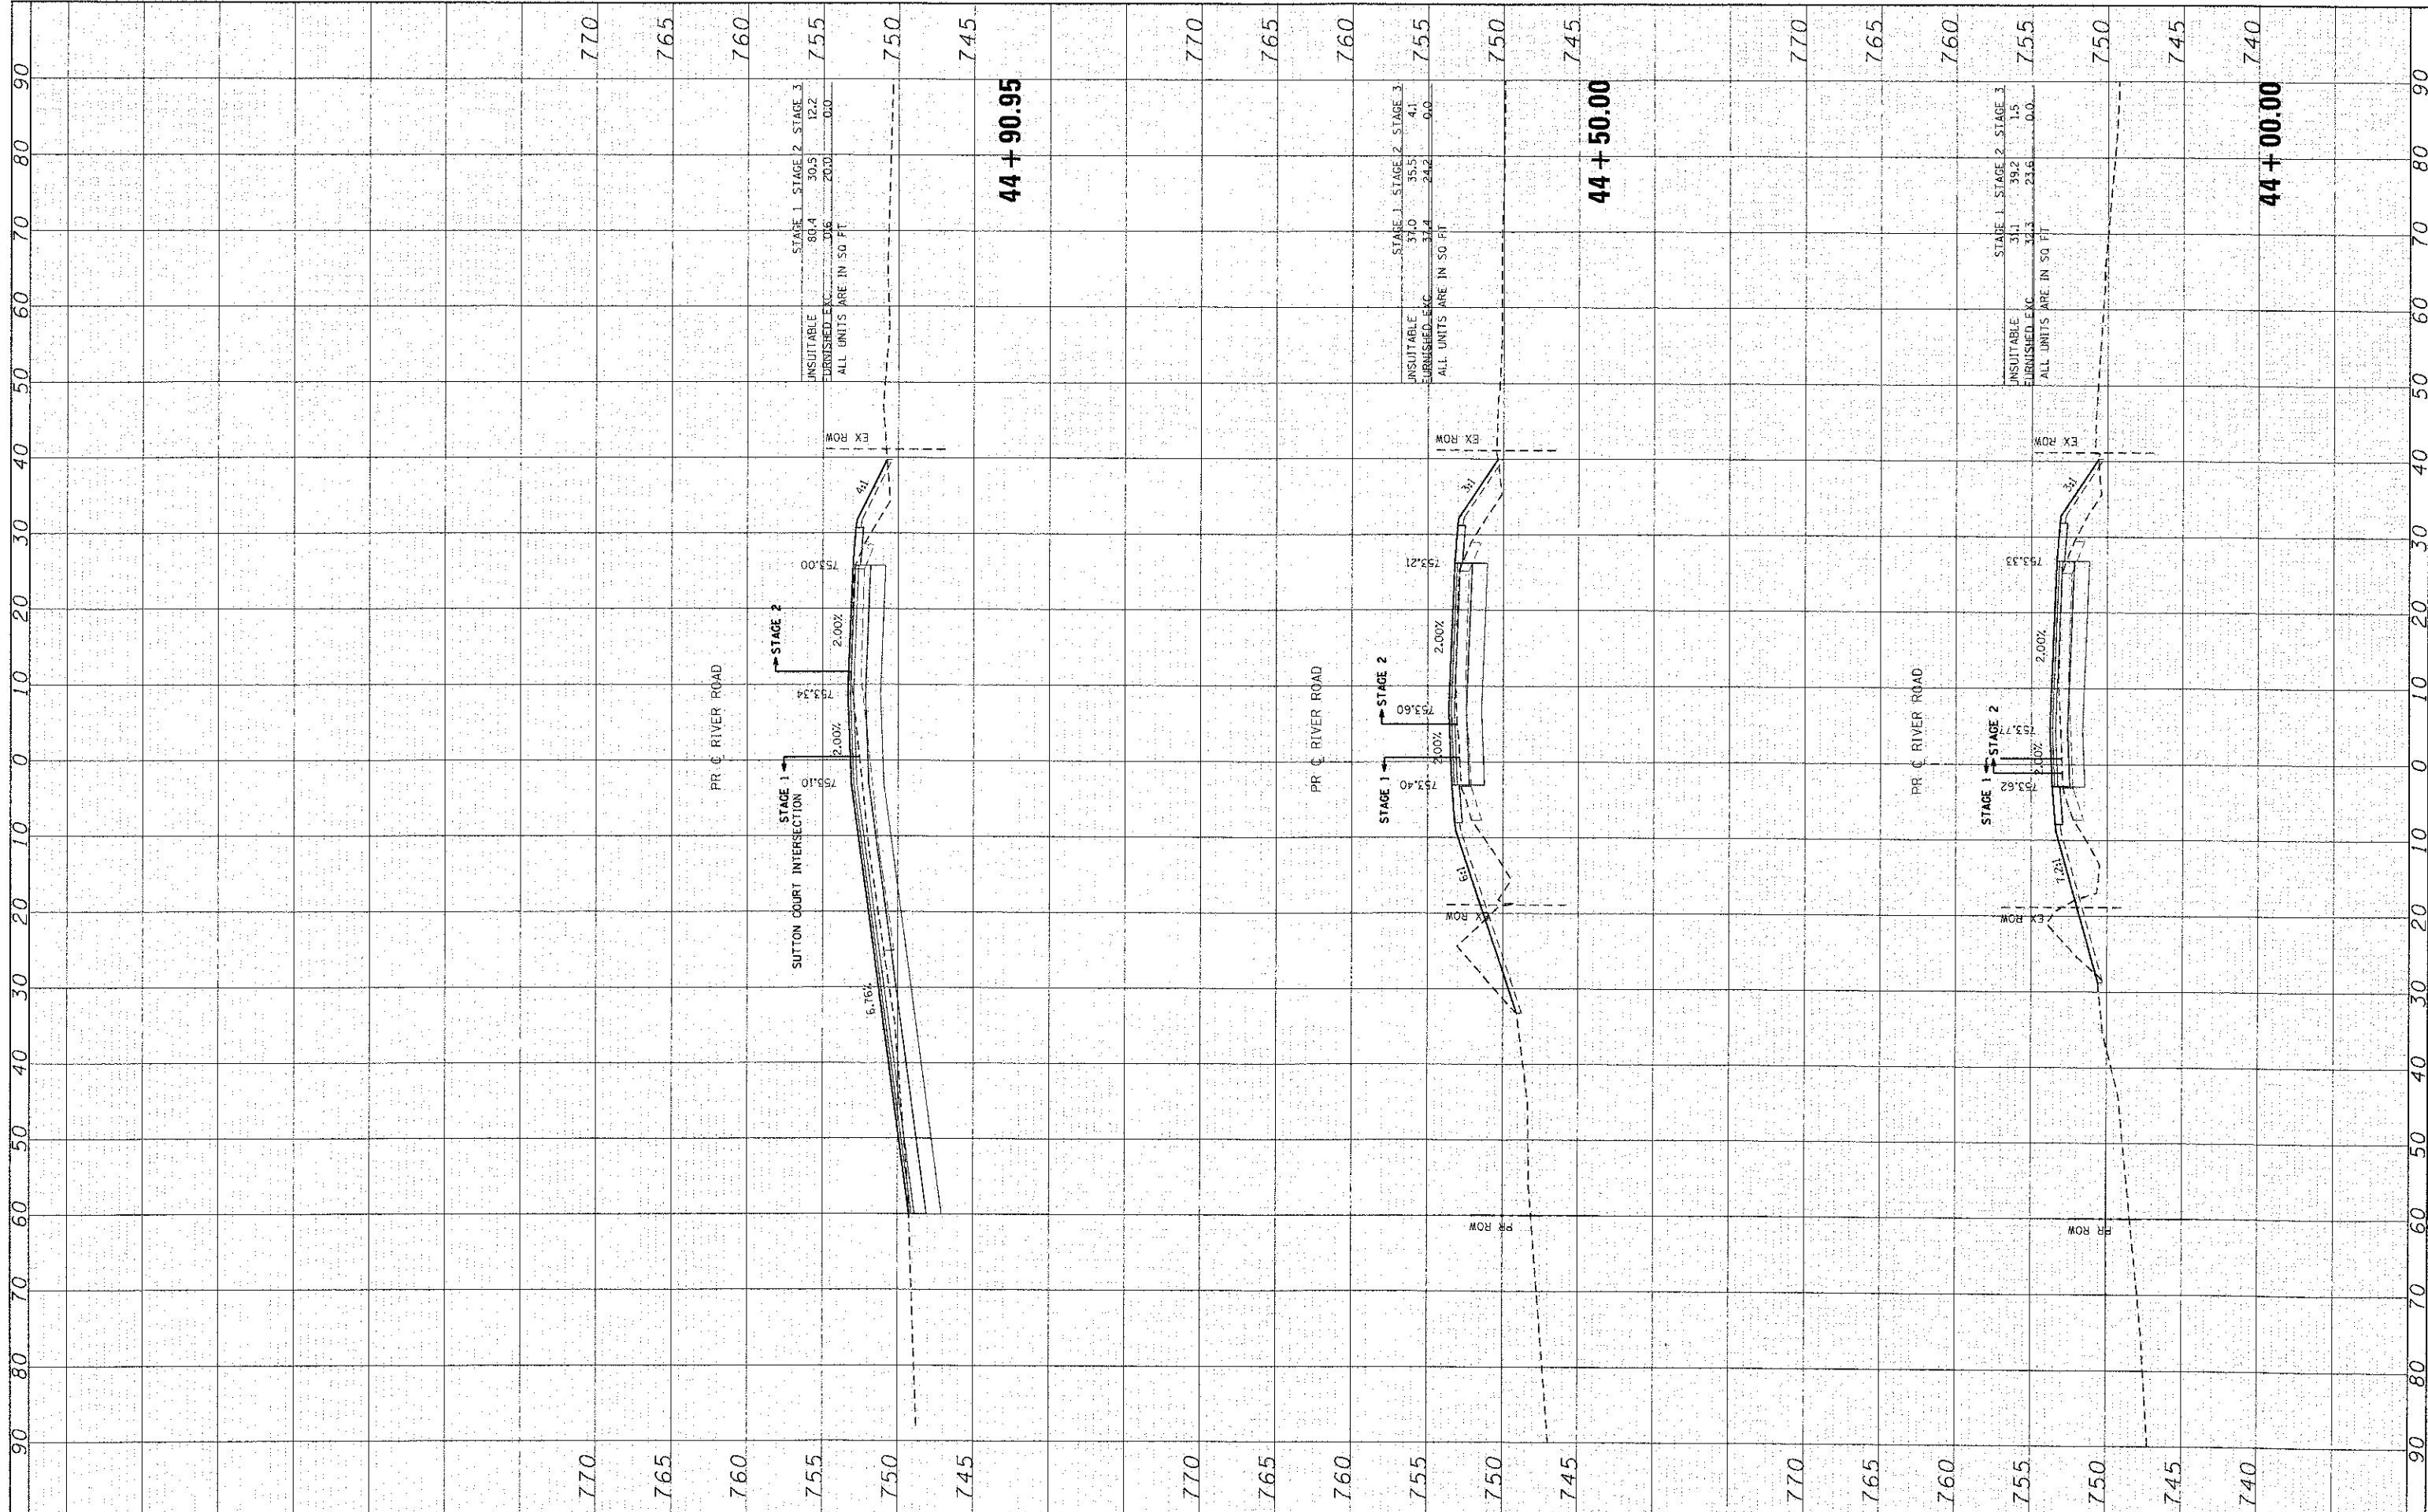

STATION 44+90.95

STAGE 1	80.4	30.5	12.2
STAGE 2	31.6	20.0	0.0
STAGE 3	31.6	20.0	0.0

UNUSABLE
FURNISHED E.C.
ALL UNITS ARE IN SQ FT

STATION 44+50.00

STAGE 1	37.0	35.5	4.1
STAGE 2	37.4	24.2	0.0
STAGE 3	37.4	24.2	0.0

UNUSABLE
FURNISHED E.C.
ALL UNITS ARE IN SQ FT

STATION 44+00.00

STAGE 1	31.1	39.2	1.5
STAGE 2	31.3	23.6	0.0
STAGE 3	31.3	23.6	0.0

UNUSABLE
FURNISHED E.C.
ALL UNITS ARE IN SQ FT

HRGreen.com
Illinois Professional Design Firm
#184-001222

USER NAME = jackson	DESIGNED - CMH	REVISED -
PLOT SCALE = 1" = 10'	DRAWN - SVJ	REVISED -
PLOT DATE = 7/23/2012	CHECKED - JLP	REVISED -
	DATE - 5/29/12	REVISED -

**STATE OF ILLINOIS
DEPARTMENT OF TRANSPORTATION**

**PROPOSED CROSS SECTIONS
RIVER ROAD**

SCALE: 1" = 10' SHEET NO. 61 OF 62 SHEETS STA. 44+00.00 TO STA. 44+90.95

F.A. RTE.	SECTION	COUNTY	TOTAL SHEETS	SHEET NO.
3860	09-00372-00-PW	MCHENRY	252	251
CONTRACT NO.			63633	
ILLINOIS FED. AID PROJECT				