

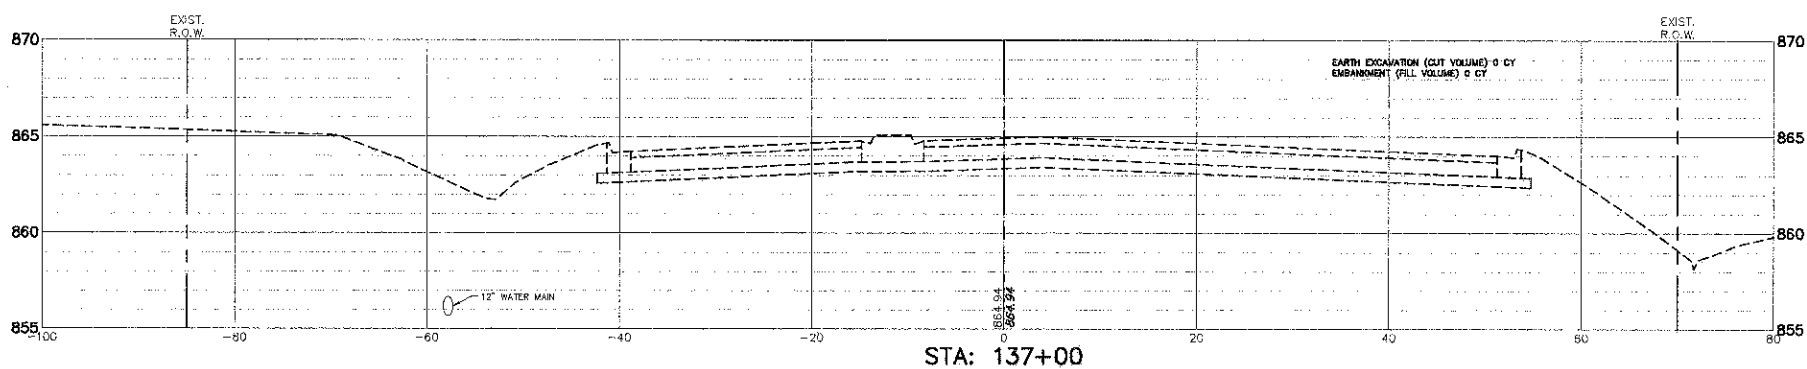
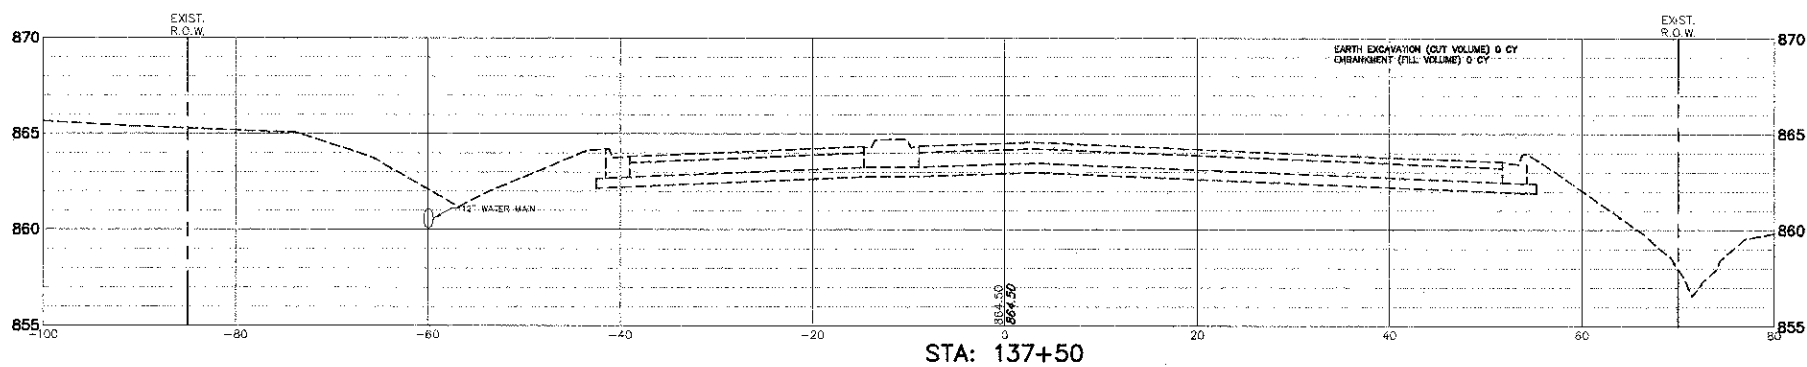


GRAPHIC SCALE

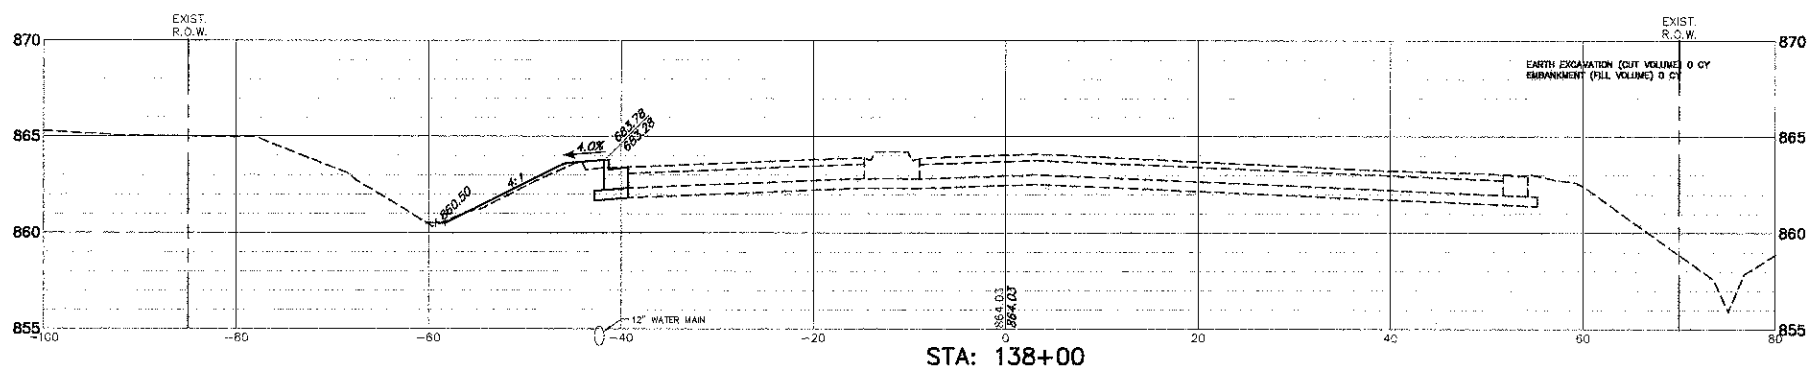

(IN FEET)
H. 1" = 10 ft. V. 1" = 5 ft.

NOTE:
RANDALL ROAD
CROSS SECTIONS ARE FROM THE
NORTH LOOKING TO THE SOUTH

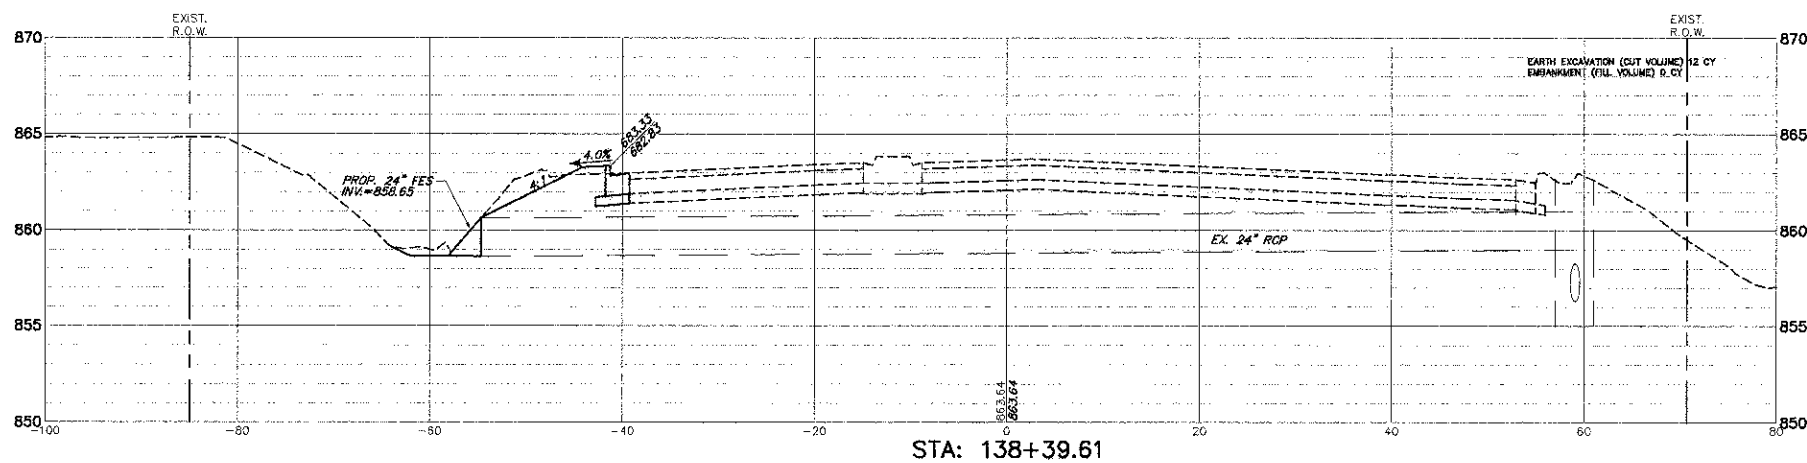

FILE NAME = 4459.000-PR3.dwg	USER NAME = BETHANY SUWINSKI	DESIGNED - KLB	REVISED -	STATE OF ILLINOIS DEPARTMENT OF TRANSPORTATION	CROSS SECTIONS RANDALL ROAD STA. 137+00 TO STA. 139+00			F.A.P. RTE. 527	SECTION 08-00369-00-SP	COUNTY KANE	TOTAL SHEETS 67	SHEET NO. 66
	PLOT SCALE = 1" = .0833'	CHECKED - KLB	REVISED -		SCALE 1" = 20'	SHEET NO. OF SHEETS	STA. TO STA.	CONTRACT # 63669		ILLINOIS FED. AID PROJECT		
PLOT DATE = 3/21/2012	DATE - 3/21/2012	REVISED -	REVISED -									