


**SCHOENBECK ROAD**

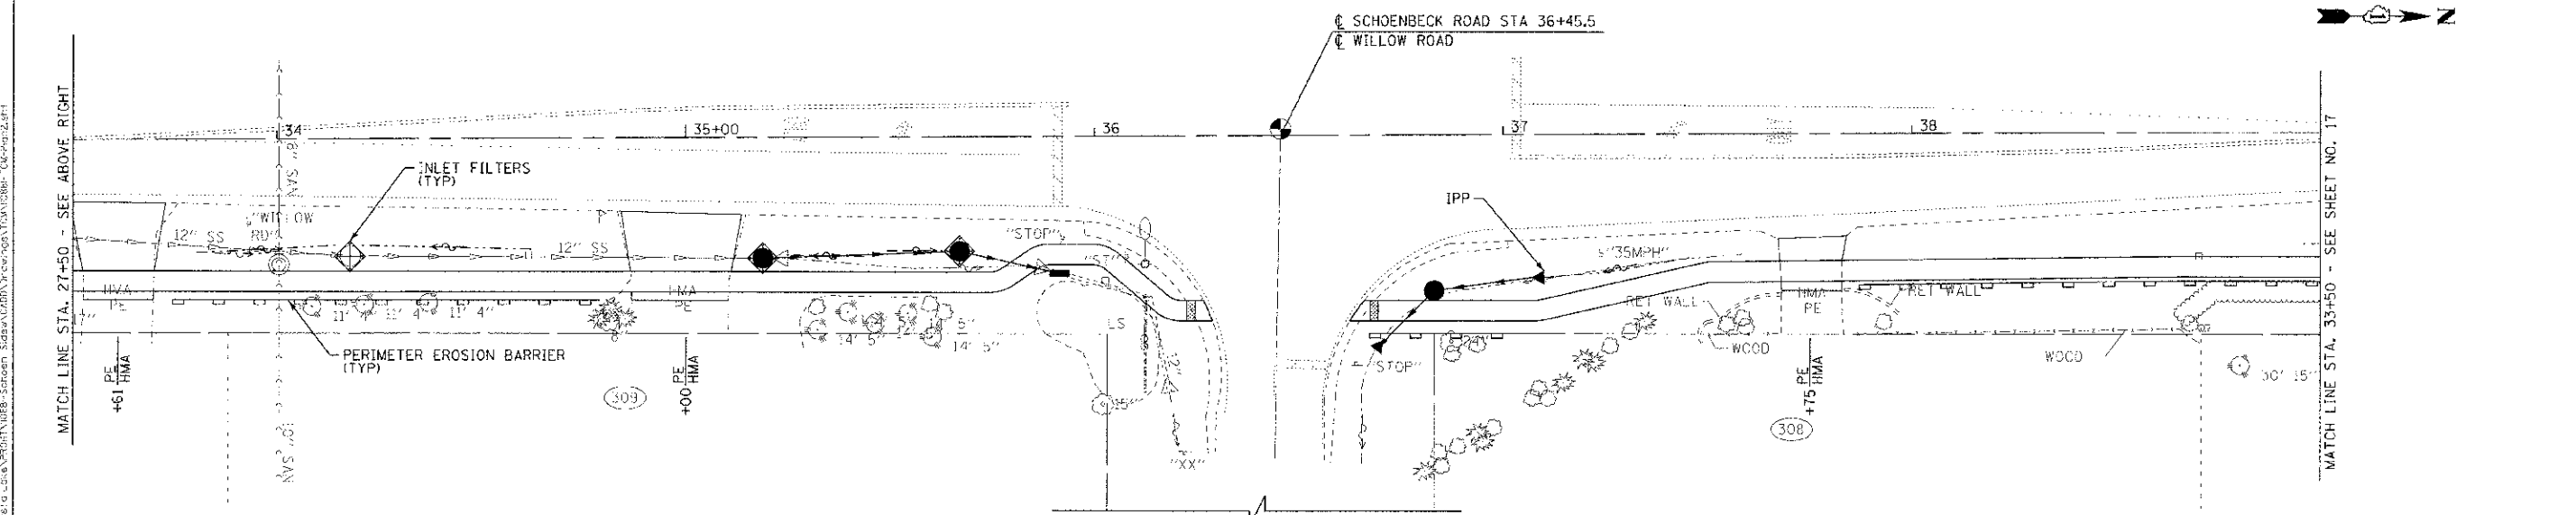

**WILLOW ROAD**

**SCHOENBECK ROAD**

COPYRIGHT © 2012 BY BAXTER & WOODMAN, INC.  
 ALL RIGHTS RESERVED. NO PART OF THIS DOCUMENT IS TO BE REPRODUCED OR TRANSMITTED IN ANY FORM OR BY ANY MEANS, ELECTRONIC OR MECHANICAL, INCLUDING PHOTOCOPYING, RECORDING, OR BY ANY INFORMATION STORAGE AND RETRIEVAL SYSTEM, WITHOUT PERMISSION IN WRITING FROM BAXTER & WOODMAN, INC.  
 PROJECT: 12-00049-00-SW  
 SHEET: 27 OF 16  
 DATE: 06-25-12  
 FILE: 110881-TOM-Plan2.shx

	DESIGNED - VWP	REVISED - IDOT/CCHD REVIEW 06-25-12
	DRAWN - RKM	REVISED - IDOT/CCHD REVIEW 07-12-12
	CHECKED - JJF	REVISED -
	DATE - 06-25-12	FILE - 110881-TOM-Plan2.shx

**CITY OF PROSPECT HEIGHTS, ILLINOIS  
SCHOENBECK ROAD  
SAFE ROUTES TO SCHOOLS**

<b>PLAN - EROSION AND SEDIMENT CONTROL</b>		F.A.U. RTE. 2673	SECTION 12-00049-00-SW	COUNTY COOK	TOTAL SHEET SHEETS: NO. 27 OF 16
SCALE: 1" = 20'	STA. TO STA.	CONTRACT NO. 63731			
FED. ROAD DIST. NO. ILLINOIS FED. AID PROJECT M-SRYS-4009183					