


COPYRIGHT © 2001 BY BENTON & BOWDEN, INC. ALL RIGHTS RESERVED. THIS DOCUMENT IS THE PROPERTY OF BENTON & BOWDEN, INC. AND IS NOT TO BE REPRODUCED OR TRANSMITTED IN ANY FORM OR BY ANY MEANS, ELECTRONIC OR MECHANICAL, INCLUDING PHOTOCOPYING, RECORDING, OR BY ANY INFORMATION STORAGE AND RETRIEVAL SYSTEM. DATE: 7/15/2008 10:02:41 AM

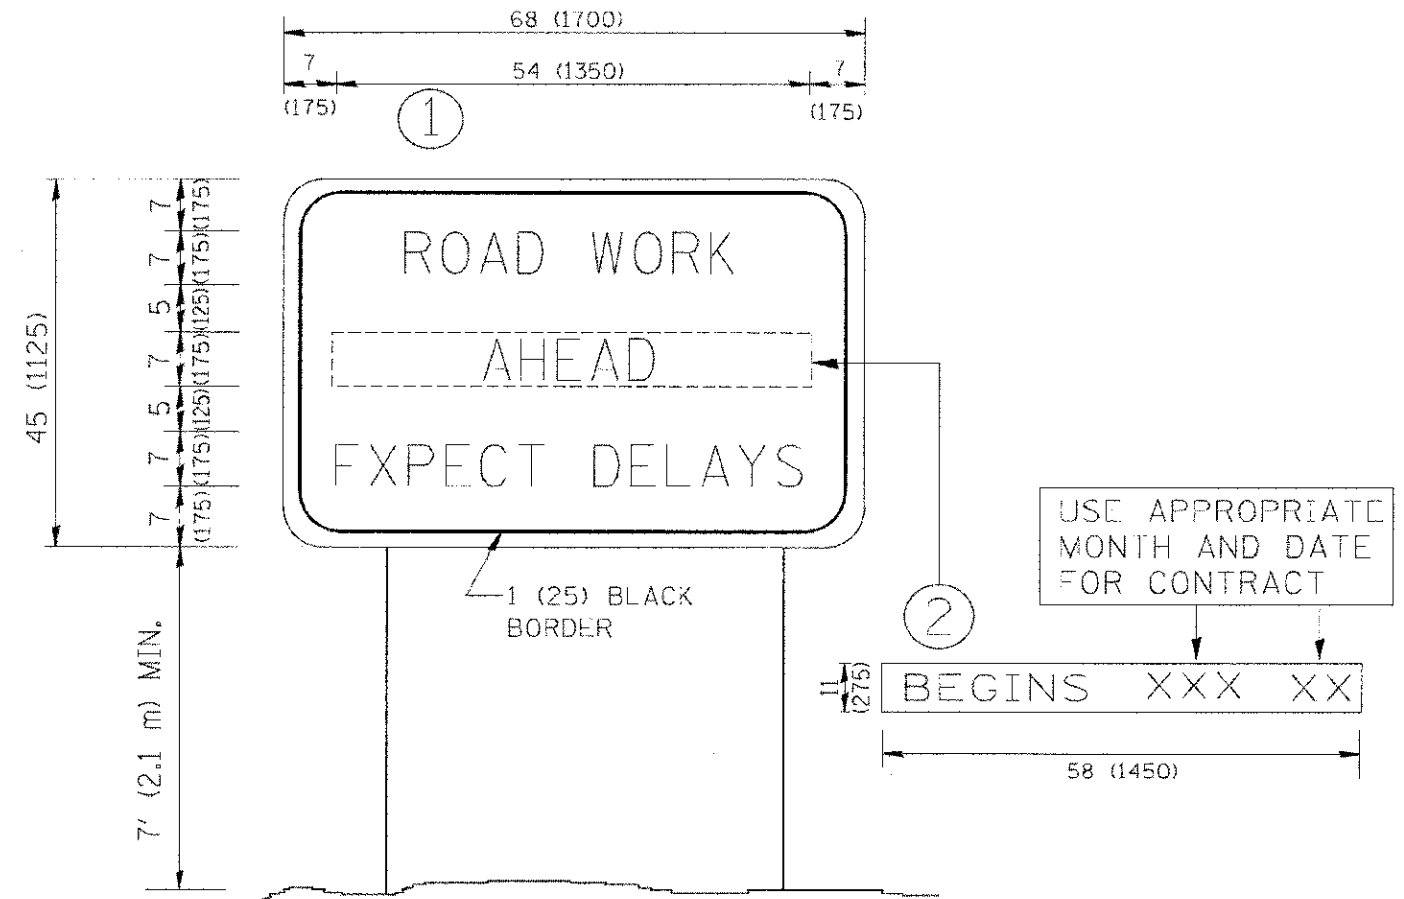

**NOTES:**

1. USE BLACK LETTERING ON ORANGE BACKGROUND.
2. ERECT SIGNS IN ADVANCE OF THE LOCATION FOR THE "ROAD CONSTRUCTION AHEAD" SIGN AT LOCATIONS AS DIRECTED BY THE ENGINEER.
3. ERECT SIGN ① WITH INSTALLED PANEL ② ONE WEEK PRIOR TO THE START OF CONSTRUCTION.
4. REMOVE PANEL ② SOON AFTER THE START OF CONSTRUCTION.
5. SEE SPECIAL PROVISION FOR "TEMPORARY INFORMATION SIGNING" FOR ADDITIONAL INFORMATION.
6. ONE SIGN ASSEMBLY EQUALS 25.70 SQ. FT. (2.3 SQ. M.)
7. SHALL BE PAID FOR AS TEMPORARY INFORMATION SIGNING.

ALL DIMENSIONS ARE IN INCHES (MILLIMETERS) UNLESS OTHERWISE SHOWN.

FILE NAME - W:\data\22x34\10022.dgn USER NAME - gsg10r-cbt DESIGNED - DRAWN - CHECKED - DATE - PLOT SCALE - 30.0000 / 1 IN. PLOT DATE - 1/4/2008	DESIGNED - DRAWN - CHECKED - DATE -	REVISED - R. MIRS 09-15-97 REVISED - R. MIRS 12-11-97 REVISED - T. RAMMACHER 02-02-99 REVISED - C. JUCIUS 01-31-07	<b>STATE OF ILLINOIS DEPARTMENT OF TRANSPORTATION</b>		<b>ARTERIAL ROAD INFORMATION SIGN</b>		F.A.U. RTE. 2673 SECTION 12-00049-00-SW COUNTY COOK TOTAL SHEETS 27 SHEET NO. 24	CONTRACT NO. 63731
	SCALE: NONE SHEET NO. 1 OF 1 SHEETS STA. TO STA.			FEDERAL ROAD DIST. NO. 1 ILLINOIS FED. AID PROJECT M-SRTS-1009(163)		C-91 503-12		