


CONVEYED BY CITY ENGINEER & INSPECTOR
 STATE OF ILLINOIS PROFESSIONAL ENGINEER
 NO. 89367
 EXPIRES 7/31/2022
 PROJECT: S:\data\2010\Prospect Heights\CONTR\CH 27.CAD
 DATE: 06/25/12

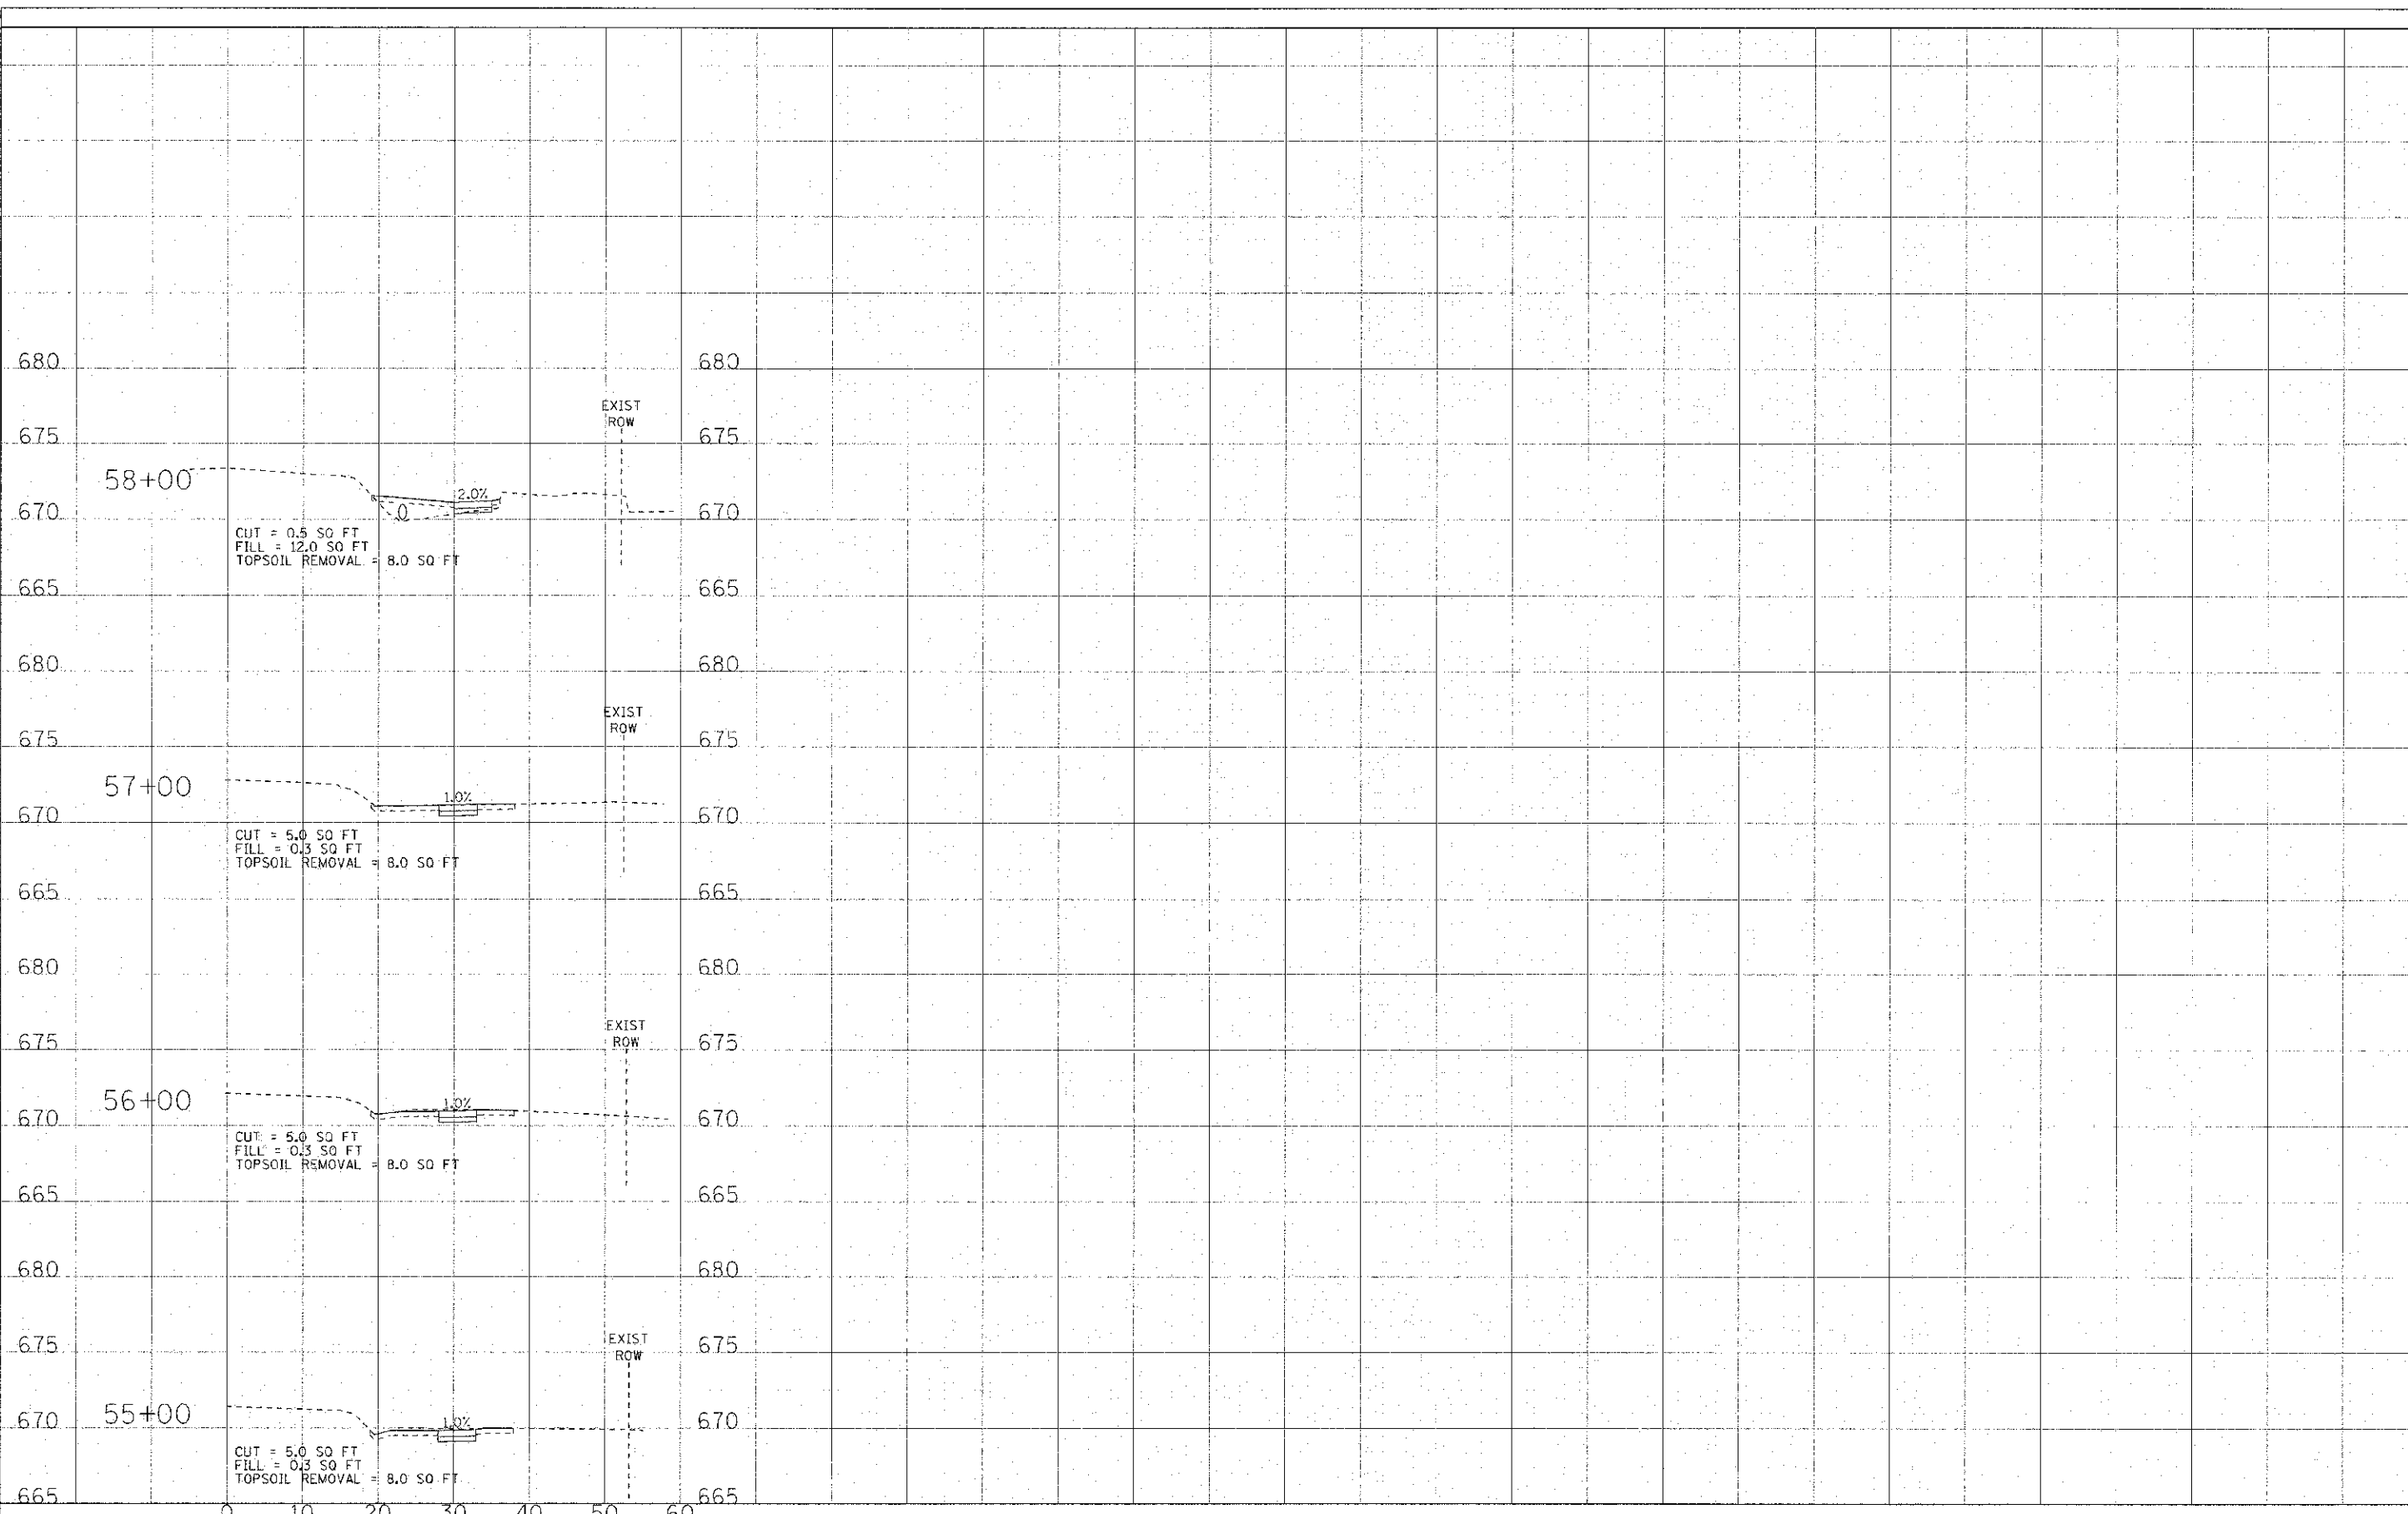

DESIGNED	MWP	REVISED	1007/CCHD REVIEW 06-25-12
DRAWN	KAR	REVISED	-
CHECKED	JJC	REVISED	-
DATE	06-25-12	REVISED	-

CITY OF PROSPECT HEIGHTS, ILLINOIS
SCHOENBECK ROAD
SAFE ROUTES TO SCHOOLS

CROSS SECTIONS
SCHOENBECK ROAD
 SCALE: H: 1"=10' V: 1"=5'
 STA. 55+00 TO STA. 56+00

F.A.D. RTE:	SECTION	COUNTY	TOTAL SHEETS	SHEET NO.
2673	12-00049-00-SW	COOK	27	27
C-91-505-12		CONTRACT NO. 63731		
FED. ROAD DIST. NO.		ILLINOIS FED. AID PROJECT M-SRTS-4003(103)		