


DESIGNED	DATE
DRAWN	BY
CHECKED	BY
DATE	BY
FILE NAME	DATE
PROJECT	DATE
NOTE BOOK	DATE
AREA	DATE
NO.	DATE

DESIGNED	DATE
DRAWN	BY
CHECKED	BY
DATE	BY
FILE NAME	DATE
PROJECT	DATE
NOTE BOOK	DATE
AREA	DATE
NO.	DATE

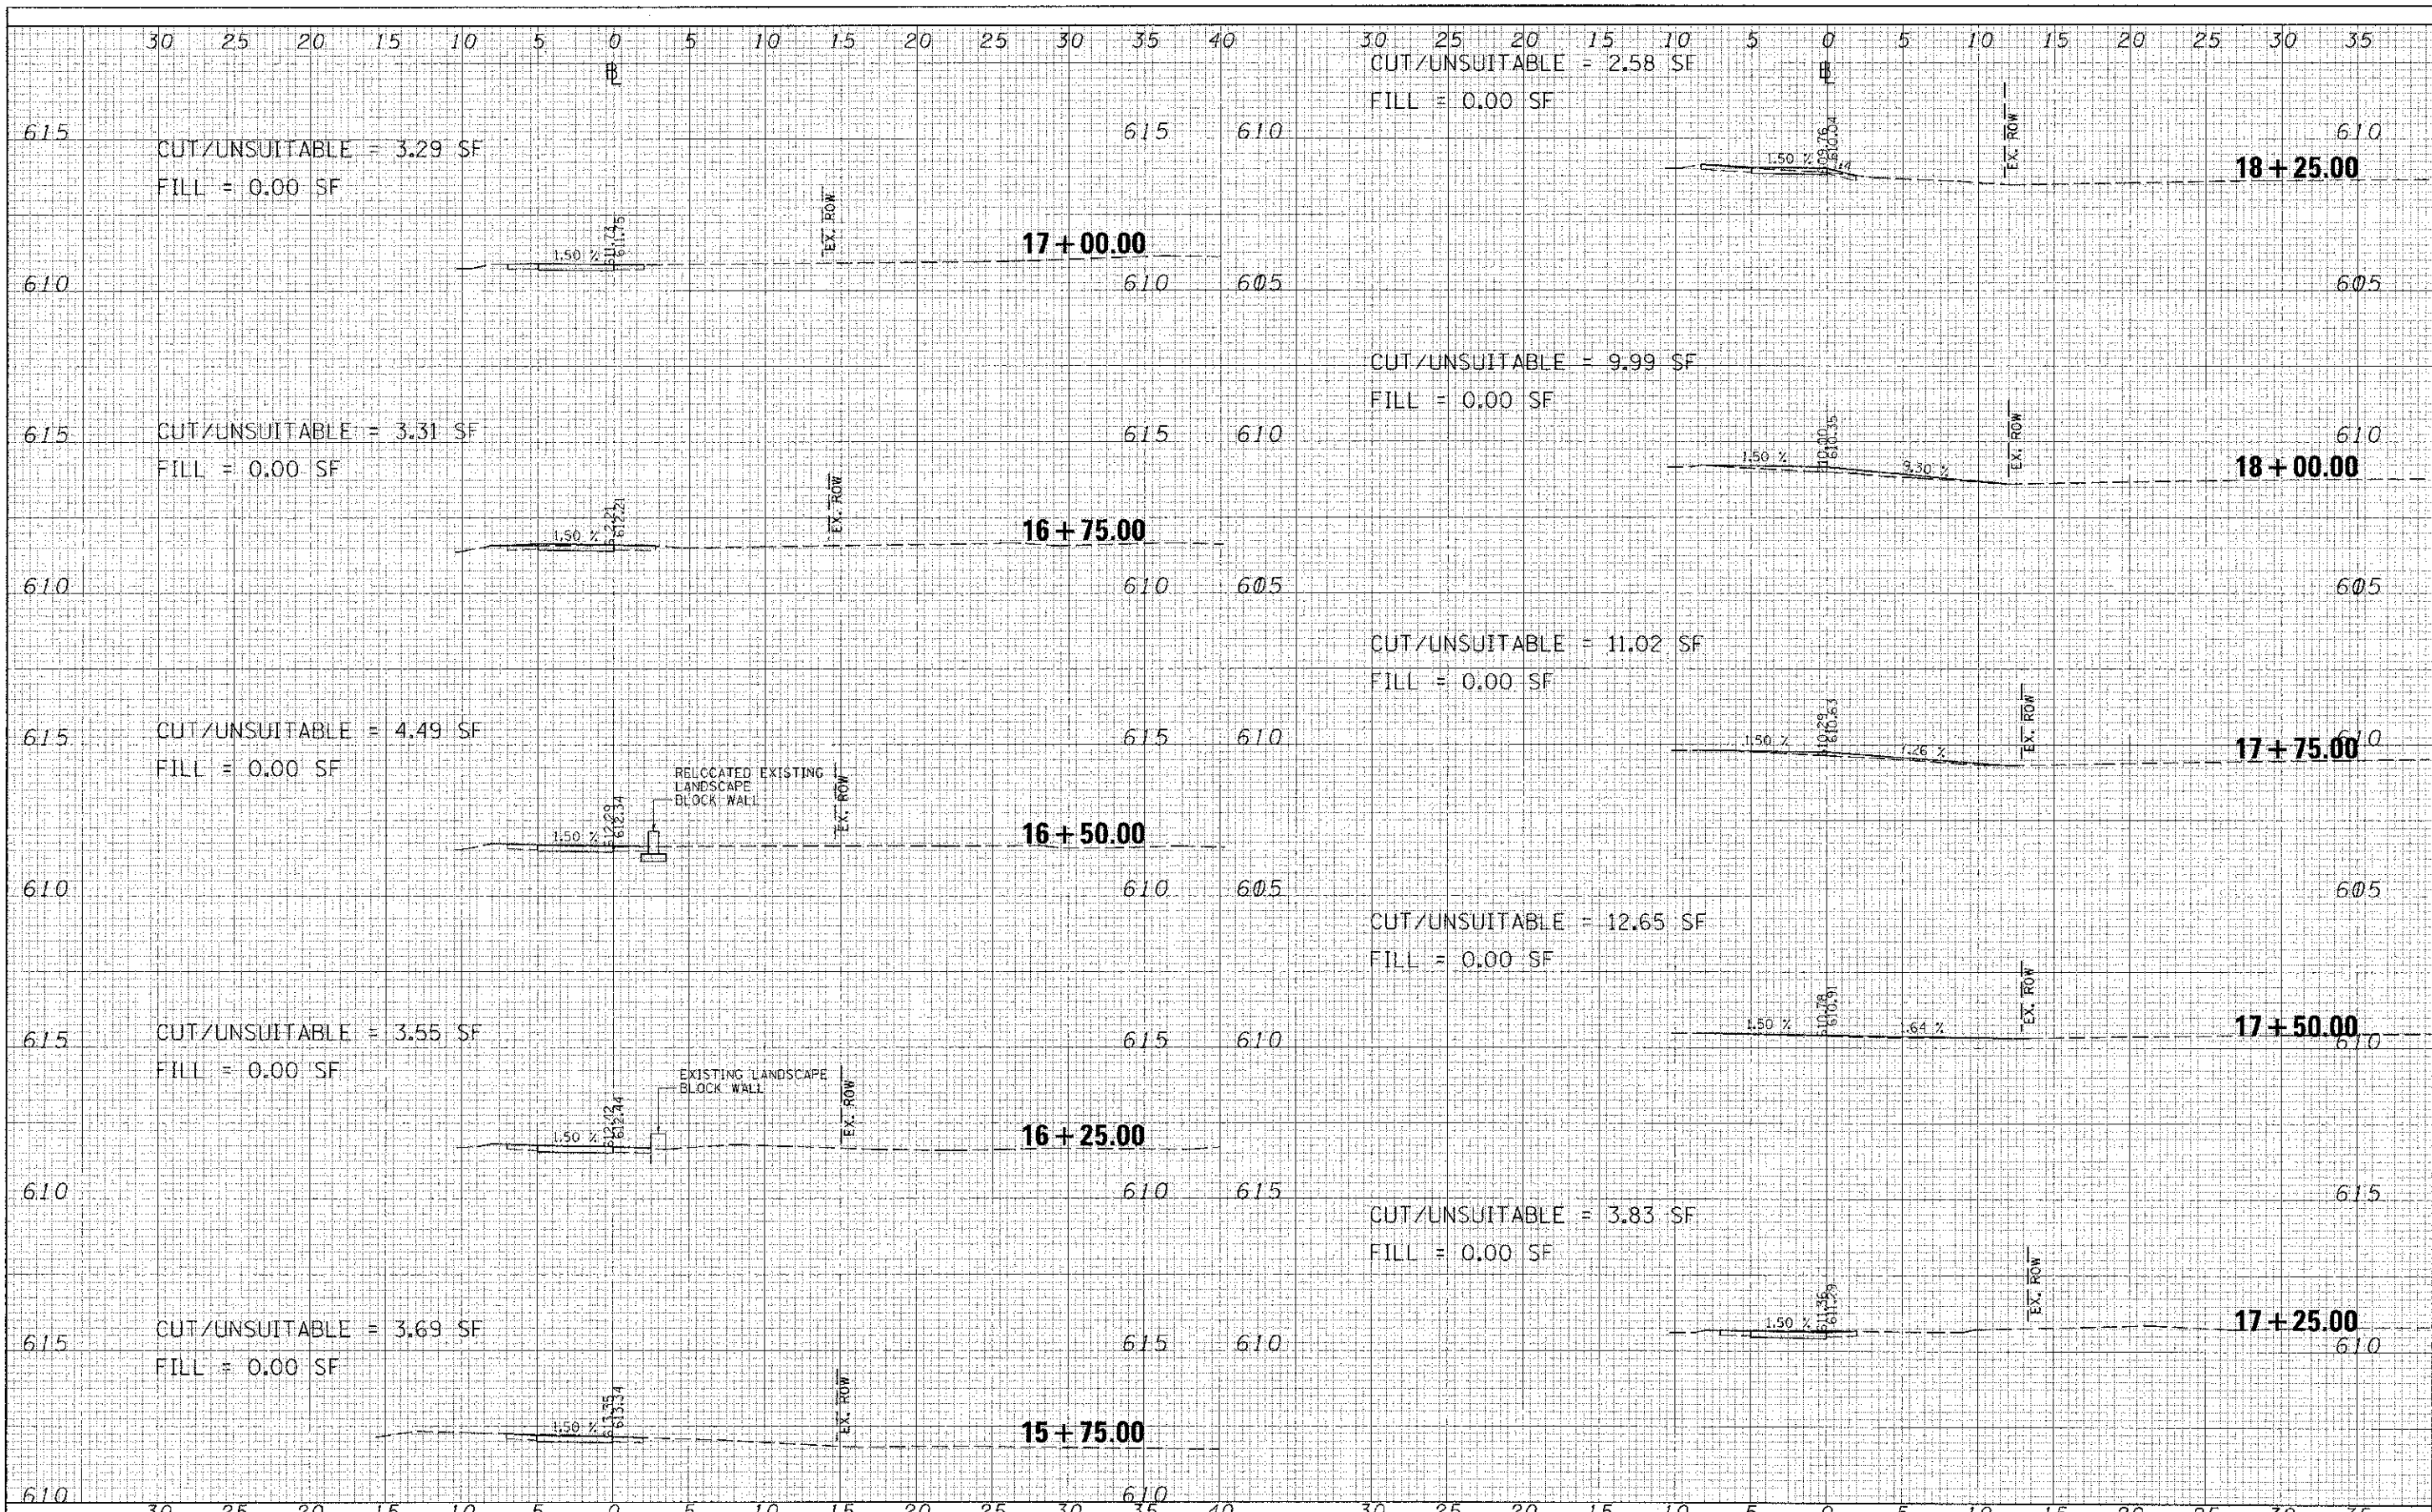

FILE NAME	USER NAME - #USEP5	DESIGNED KLM	REVISED -	STATE OF ILLINOIS DEPARTMENT OF TRANSPORTATION	SOUTHWEST HIGHWAY SIDEWALK CROSS SECTIONS	F.A.U. RTE.	SECTION	COUNTY	TOTAL SHEET		
*FILE#	FLUT SCALE - 3/16" = 1' FT.	DRAWN KLM	REVISED -			3578	11-00049-00-SW	COOK	29	24	
NO. SHEET	PLUT DATE - 1/17/2012	CHECKED DDL	REVISED -			SCALE:	SHEET	OF	SHEETS	STA. 15+75.00 TO STA. 18+25.00	CONTRACT NO. 63732
		DATE JUN 29, 2012	REVISED -								ILLINOIS FED. AID PROJECT