


DATE	
BY	
DESIGNED	
DRAWN	
CHECKED	
DATE	

DATE	
BY	
DESIGNED	
DRAWN	
CHECKED	
DATE	

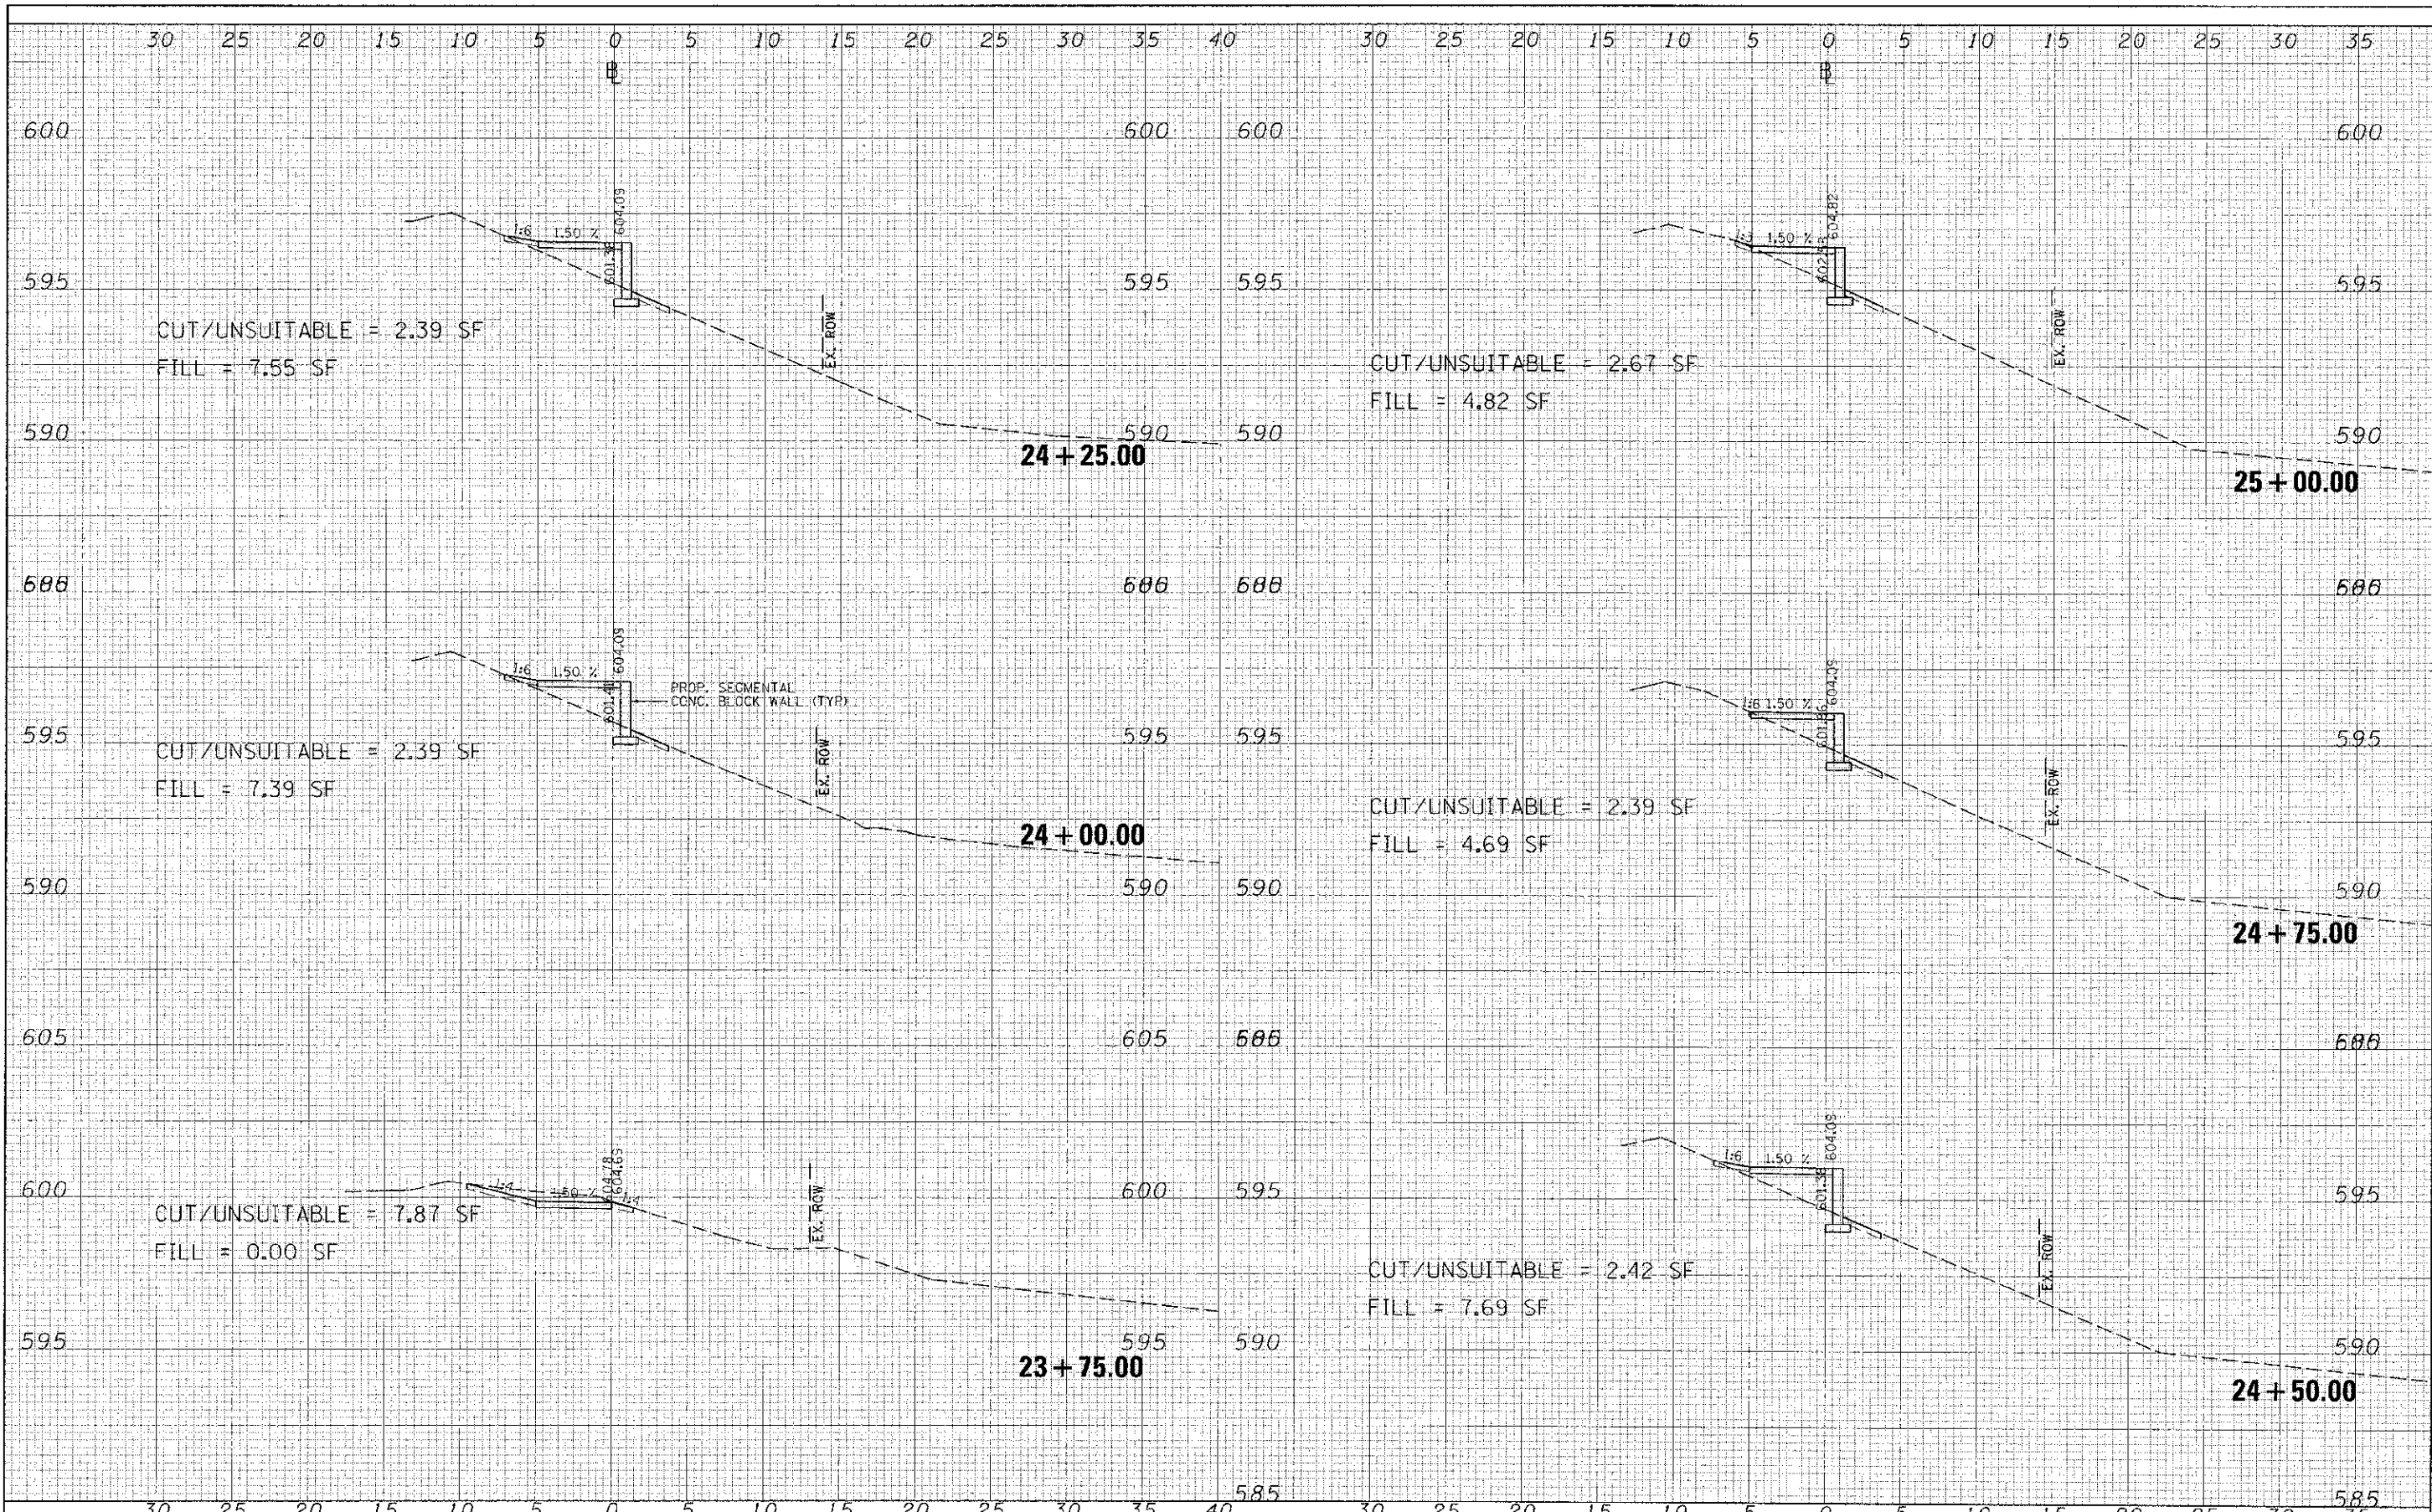

FILE NAME =	USER NAME = #15296	DESIGNED <i>KLM</i>	REVISED	STATE OF ILLINOIS DEPARTMENT OF TRANSPORTATION	SOUTHWEST HIGHWAY SIDEWALK CROSS SECTIONS	F.A.U. RTE.	SECTION	COUNTY	TOTAL SHEETS	SHEET NO.		
FILE #	PL01 SCALE = 1/4" = 10'-0"	DRAWN <i>KLM</i>	REVISED -			3578	11-00049-00-SW	COOK	29	27		
KS. SHEET	PL01 DATE = 7/2/2012	CHECKED <i>DDL</i>	REVISED -			SCALE:	SHEET	OF	SHEETS	STA. 23+75.00	TO STA. 25+00.00	CONTRACT NO. 63732
		DATE <i>JUNE 29, 2012</i>	REVISED -									ILLINOIS FED. AID PROJECT