


STA 498+54± US 20  
CENTER MEDIAN/ NB OUTSIDE LANE  
SIGN TRUSS FOUNDATION

STA 509+83± (US 20)  
CENTER MEDIAN/ NB OUTSIDE LANE  
SIGN TRUSS FOUNDATION

STA 524+33± (US 20)  
CENTER MEDIAN/ NB OUTSIDE LANE  
SIGN TRUSS FOUNDATION

# WINNEBAGO COUNTY

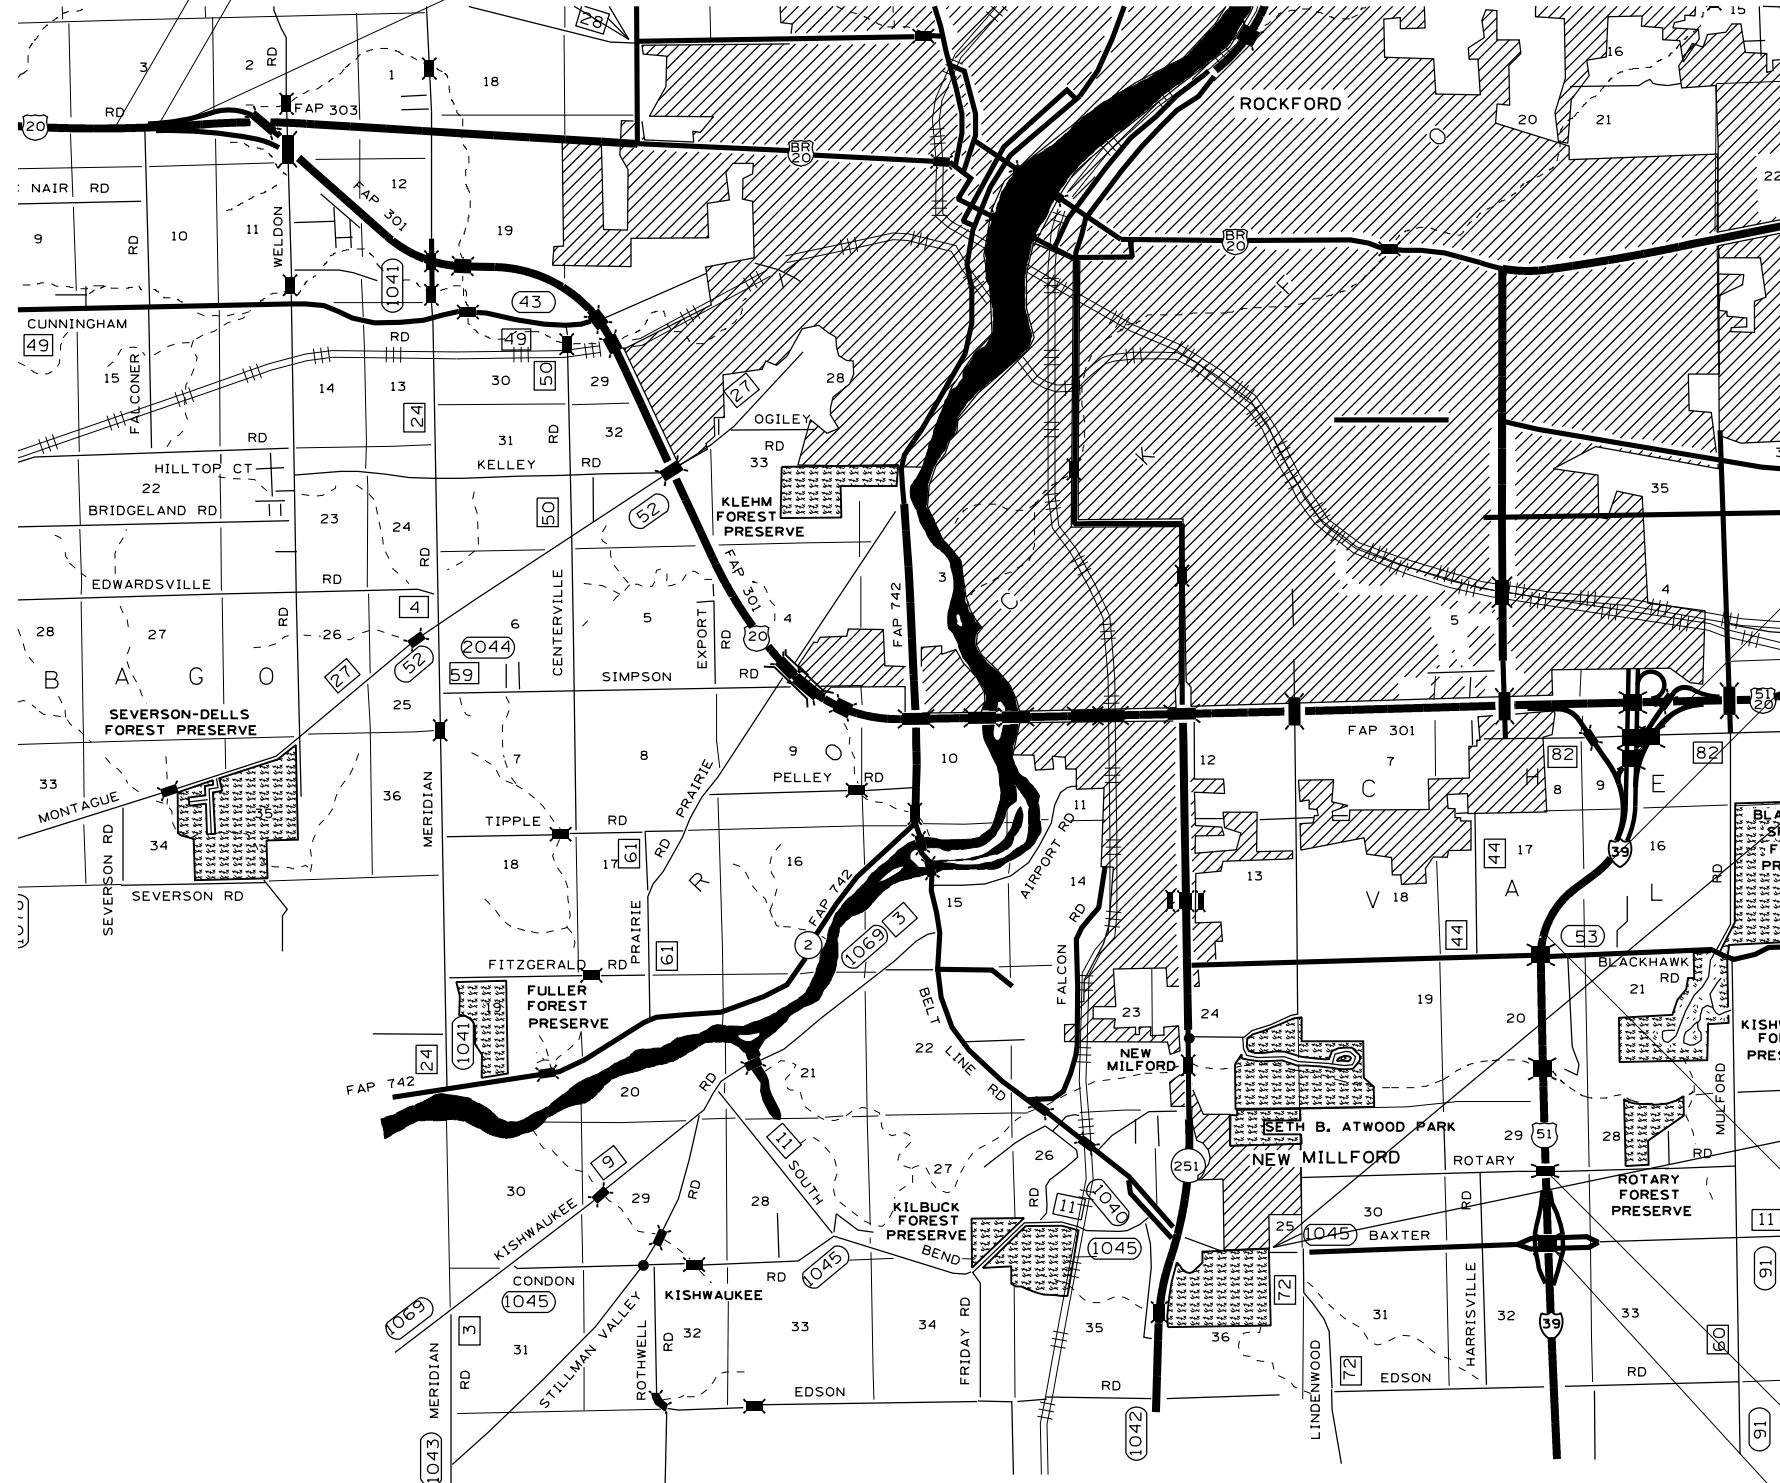

STA 2545+93± (I-39)  
CENTER MEDIAN  
SIGN TRUSS FOUNDATION

STA 2522+53± (I-39)  
CENTER MEDIAN/ NB OUTSIDE LANE  
SIGN TRUSS FOUNDATION

STA 2493+00± (I-39)  
CENTER MEDIAN/ NB OUTSIDE LANE  
SIGN TRUSS FOUNDATION

STA 2388+76± (I-39)  
CENTER MEDIAN  
BRIDGE PIER  
SN 101-0144 (ROTARY RD)

STA 2362+32± (I-39)  
CENTER MEDIAN  
BRIDGE PIER  
SN 101-0145 (BAXTER RD)

FILE NAME =	USER NAME = dssdd	DESIGNED -	REVISED -
et:\pw\work\p\dot\dossdd\d0293945\02051	2-sht-plnprf.dgn	DRAWN -	REVISED -
	PLOT SCALE = 100.0000' / in.	CHECKED -	REVISED -
	PLOT DATE = Wed Jun 13 09:00:06 2012	DATE -	REVISED -

STATE OF ILLINOIS  
DEPARTMENT OF TRANSPORTATION

WINNEBAGO COUNTY  
LOCATION MAP

F.A. RTE.	SECTION	COUNTY	TOTAL SHEETS	SHEET NO.
	D2 SAFETY 2012-1	**	175	23
CONTRACT NO. 64H76				

SCALE: SHEET OF SHEETS STA. TO STA.  
• F&I 39, F&P 301 (US 20) •• LEE, OGLE, WINNEBAGO AND STEPHENSON COUNTIES

ILLINOIS FED. AID PROJECT