


STA 1165+56± (US 20)  
 CENTER MEDIAN/SB OUTSIDE LANE  
 SIGN TRUSS FOUNDATION

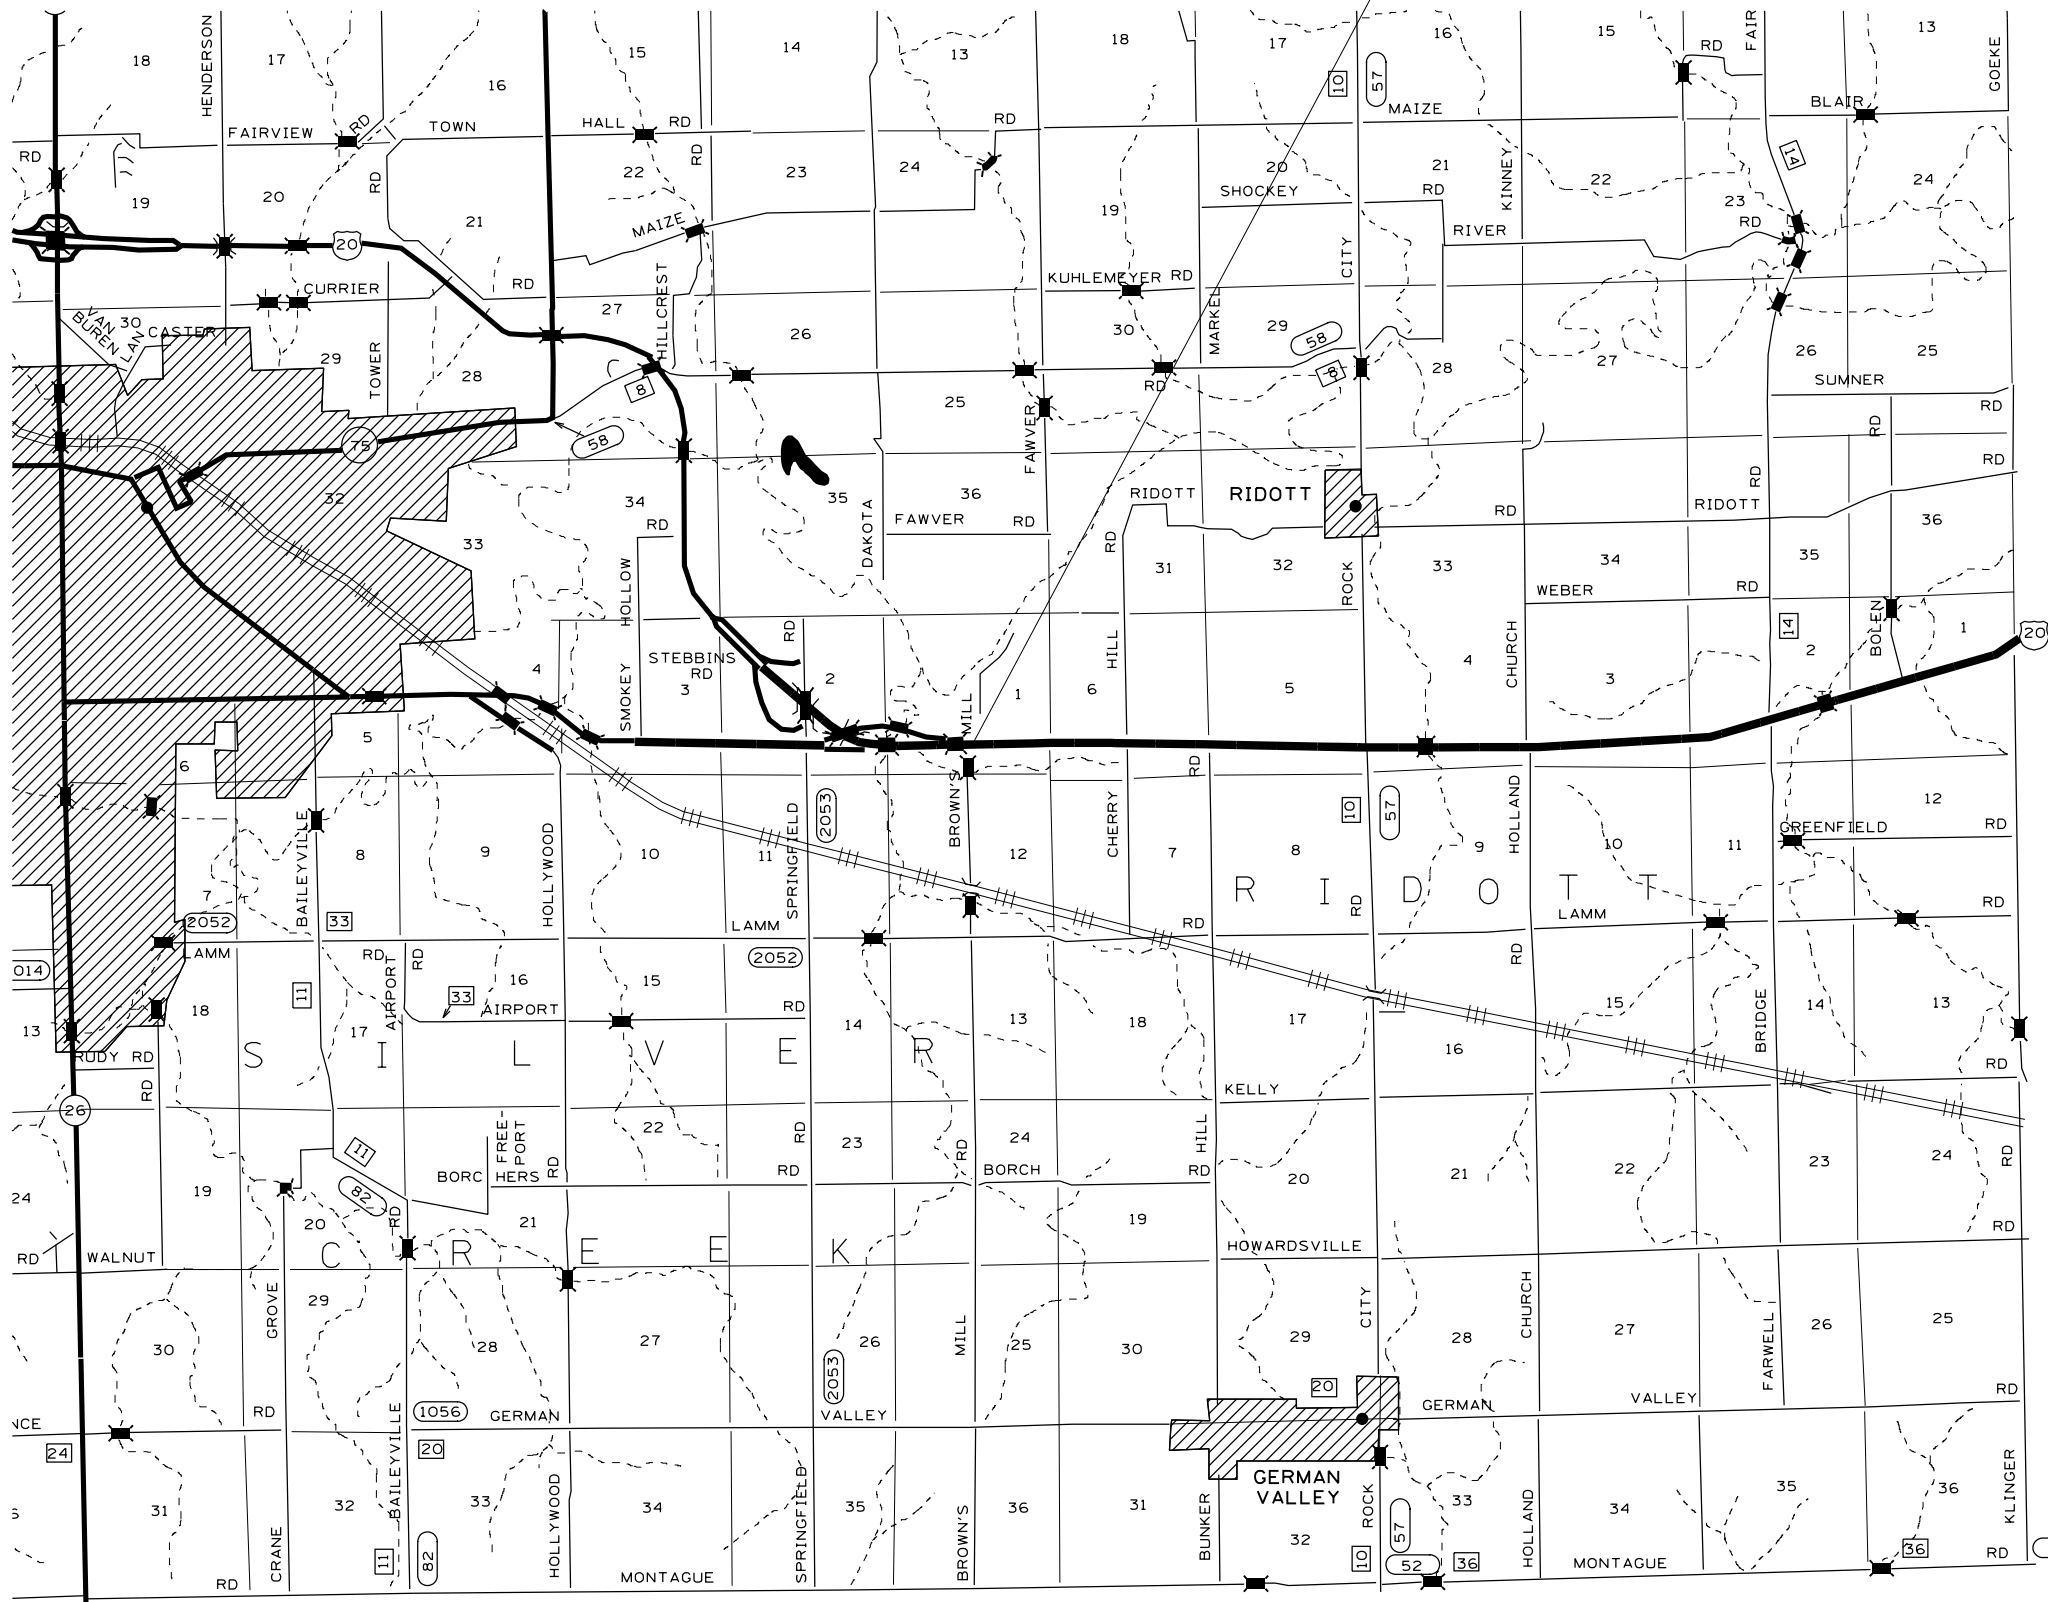

# STEPHENSON COUNTY

FILE NAME =	USER NAME = dosddd	DESIGNED -	REVISED -
et:\pw\work\p\ridott\dosddd\0293945\02051	2-shr-plnprf.dgn	DRAWN -	REVISED -
	PLOT SCALE = 100.0000' / 1" =	CHECKED -	REVISED -
	PLOT DATE = Wed Jun 13 09:00:07 2012	DATE -	REVISED -

STATE OF ILLINOIS  
 DEPARTMENT OF TRANSPORTATION

STEPHENSON COUNTY  
 LOCATION MAP

SCALE:	SHEET	OF	SHEETS	STA.	TO	STA.
--------	-------	----	--------	------	----	------

F.A. RTE.	SECTION	COUNTY	TOTAL SHEETS	SHEET NO.
	D2 SAFETY 2012-1	**	175	24
CONTRACT NO. 64H76				
ILLINOIS FED. AID PROJECT				