



MATCH LINE STA 1165 + 25



MATCH LINE STA 1165 + 25

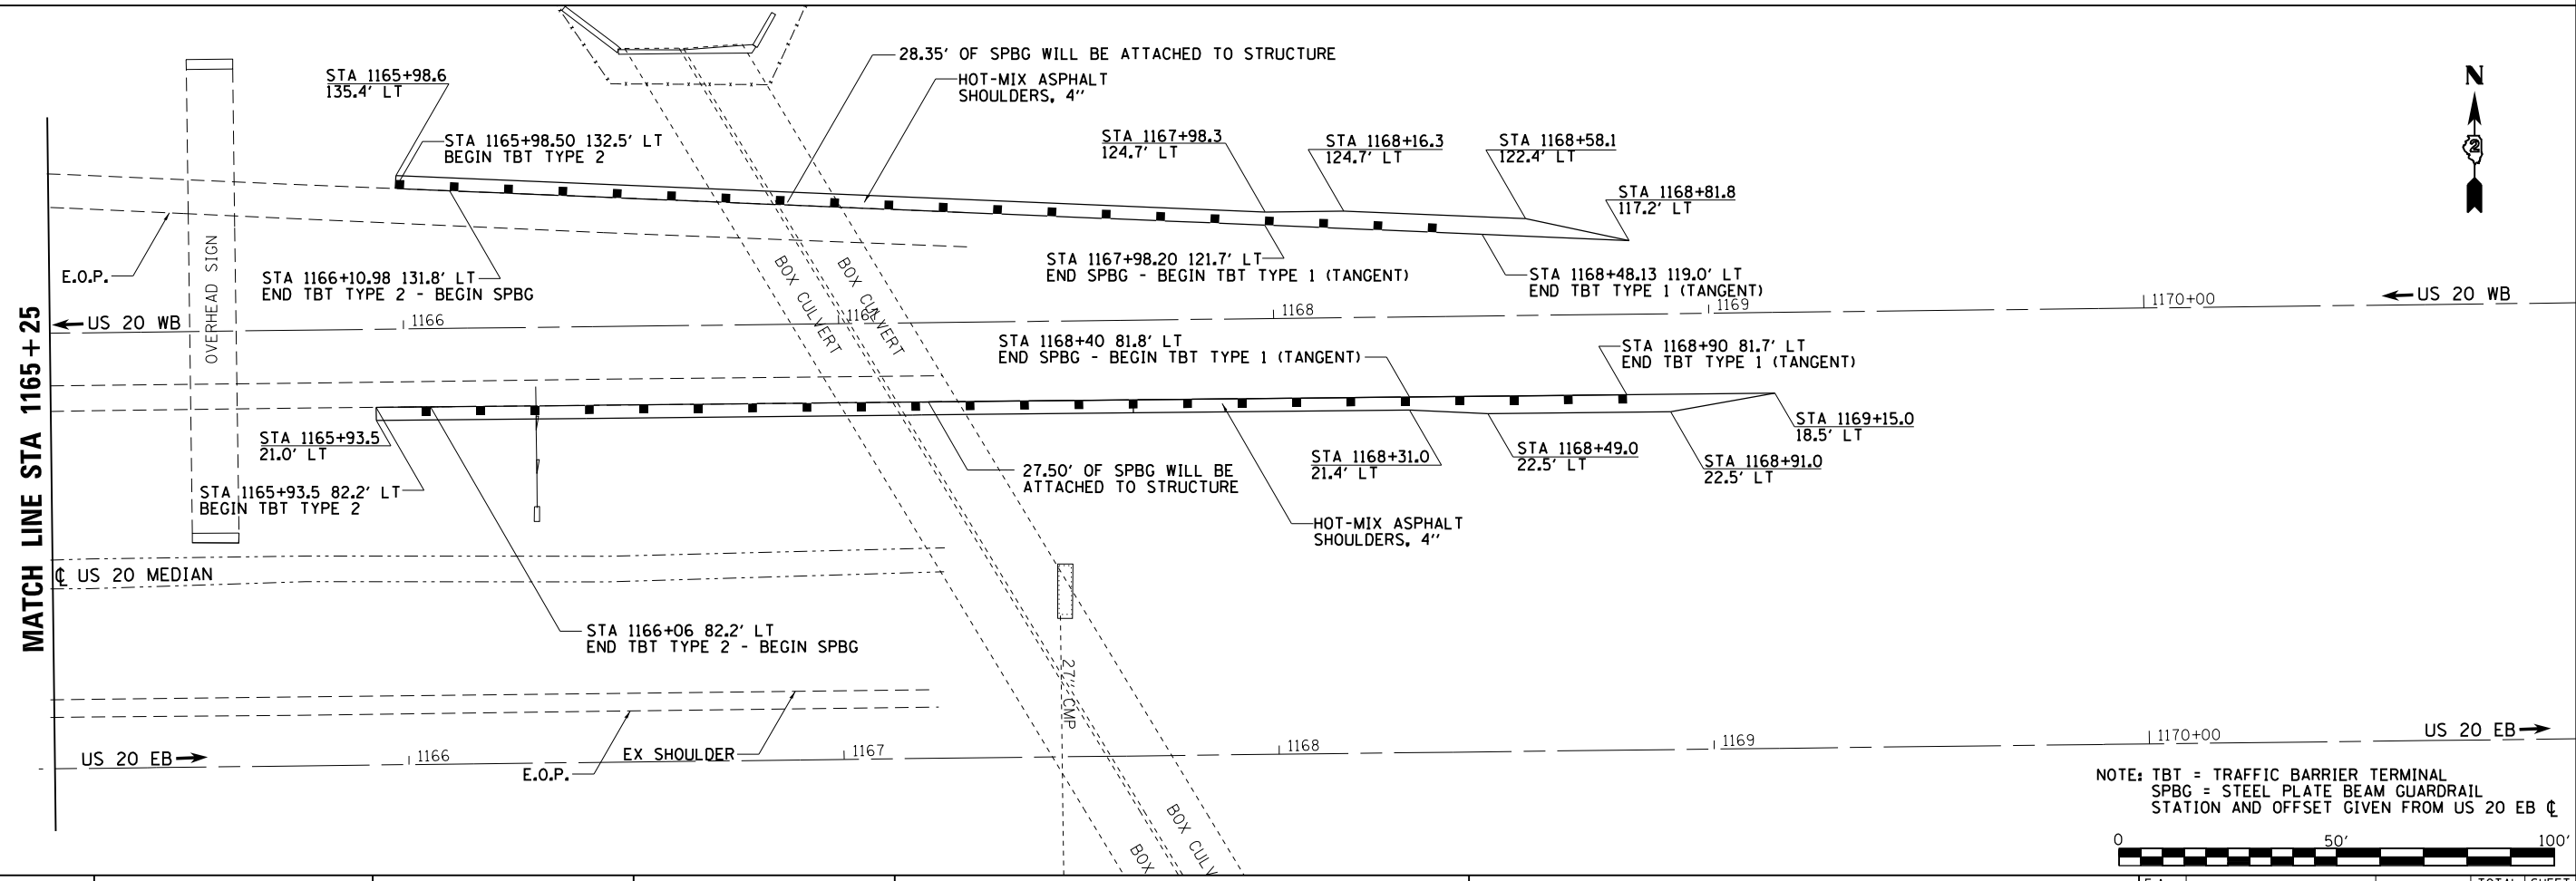

NOTE: TBT = TRAFFIC BARRIER TERMINAL
 SPBG = STEEL PLATE BEAM GUARDRAIL
 STATION AND OFFSET GIVEN FROM US 20 EB C

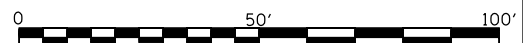

FILE NAME =	USER NAME = dosddd	DESIGNED -	REVISED -
et:\pwork\pwork\dot\dosddd\0293945\022051	2-sht-plnprf.dgn	DRAWN -	REVISED -
Default	PLOT SCALE = 40.0000' / in.	CHECKED -	REVISED -
	PLOT DATE = Wed Jun 13 09:00:20 2012	DATE -	REVISED -

**STATE OF ILLINOIS
 DEPARTMENT OF TRANSPORTATION**

US 20 PLAN SHEET			
SCALE:	SHEET	OF SHEETS	STA. TO STA.

F.A. RTE.	SECTION	COUNTY	TOTAL SHEETS	SHEET NO.
	D2 SAFETY 2012-1	**	175	54
CONTRACT NO. 64H76				
ILLINOIS FED. AID PROJECT				

• FAI 39, FAP 301 (US 20) •• LEE, OGLE, WINNEBAGO AND STEPHENSON COUNTIES