


EXISTING TYPICAL SECTION
I-155 (E)

NB I-155
STA 15+00.00 TO STA 24+50.00

SB I-155
STA 17+40.00 TO STA 27+50.00

EXISTING LEGEND:

- (A) EXISTING H.M.A. OVERLAY - VARIES
- (B) EXISTING P.C.C. PAVEMENT 9 1/4" TO 10 1/4"
- (C) EXISTING SUB-BASE GRANULAR MATERIAL 3" TO 6"
- (D) EXISTING GUARDRAIL
- (E) EXISTING P.C.C. SHOULDER 9 1/4" TO 10 1/4"
- (F) EXISTING H.M.A. SHOULDER 8" TO 10"
- (G) EXISTING AGGREGATE SHOULDER TYPE B 6"
- (H) EXISTING PIPE UNDERDRAIN 4"
- (I) EXISTING STABILIZED SUB-BASE, 4"
- (J) EXISTING SUB-BASE GRANULAR MATERIAL, TYPE A, 12"
- (K) EXISTING SUB-BASE GRANULAR MATERIAL, TYPE C
- (L) EXISTING SUB-BASE GRANULAR MATERIAL, TYPE A, 6"
- (M) EXISTING H.M.A. OVERLAY 2 1/2"
- (N) EXISTING H.M.A. OVERLAY 5 1/2"
- (O) EXISTING H.M.A. OVERLAY 5"
- (P) EXISTING CHAIN LINK FENCE

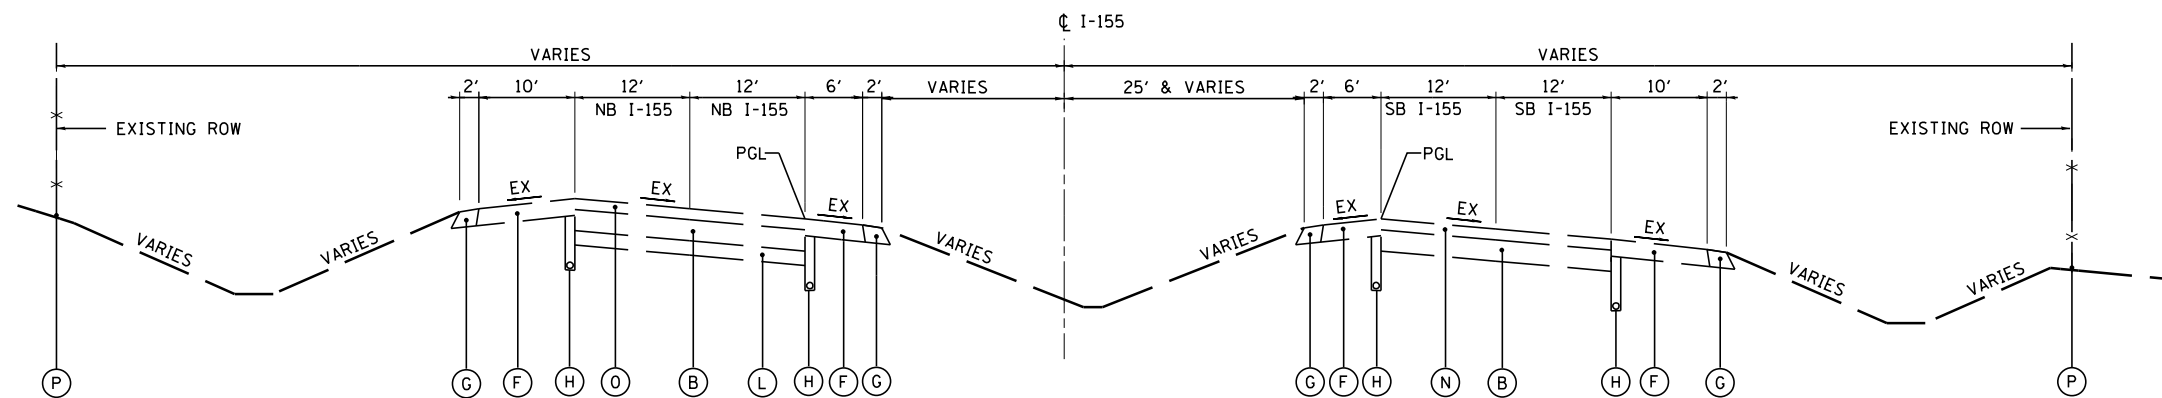

EXISTING TYPICAL SECTION
I-155 (F)

NB I-155
STA 24+50.00 TO STA 35+90.00

SB I-155
STA 27+50.00 TO STA 35+90.00

FILE NAME =	DESIGNED - AJP	REVISED -
...\\D468620-sh.t.Ex.Typ.I-155.02.dgn	DRAWN - TMB	REVISED -
USER NAME = tblank	CHECKED - JNR	REVISED -
PLOT DATE = 7/17/2012	DATE - JULY 20, 2012	REVISED -



STATE OF ILLINOIS
DEPARTMENT OF TRANSPORTATION

EXISTING TYPICAL SECTIONS
I-155

SCALE: NTS SHEET NO. 2 OF 2 SHEETS STA. TO STA.

F.A.I. RTE.	SECTION	COUNTY	TOTAL SHEETS	SHEET NO.
90-114R(14HB-4,14,14HVB)BR		TAZEWELL	2433	44
CONTRACT NO. 68620			ILLINOIS FED. AID PROJECT	