



**EXISTING TYPICAL SECTION  
MORTON AVE** (I)  
STA 26+94.00 TO STA 28+50.00

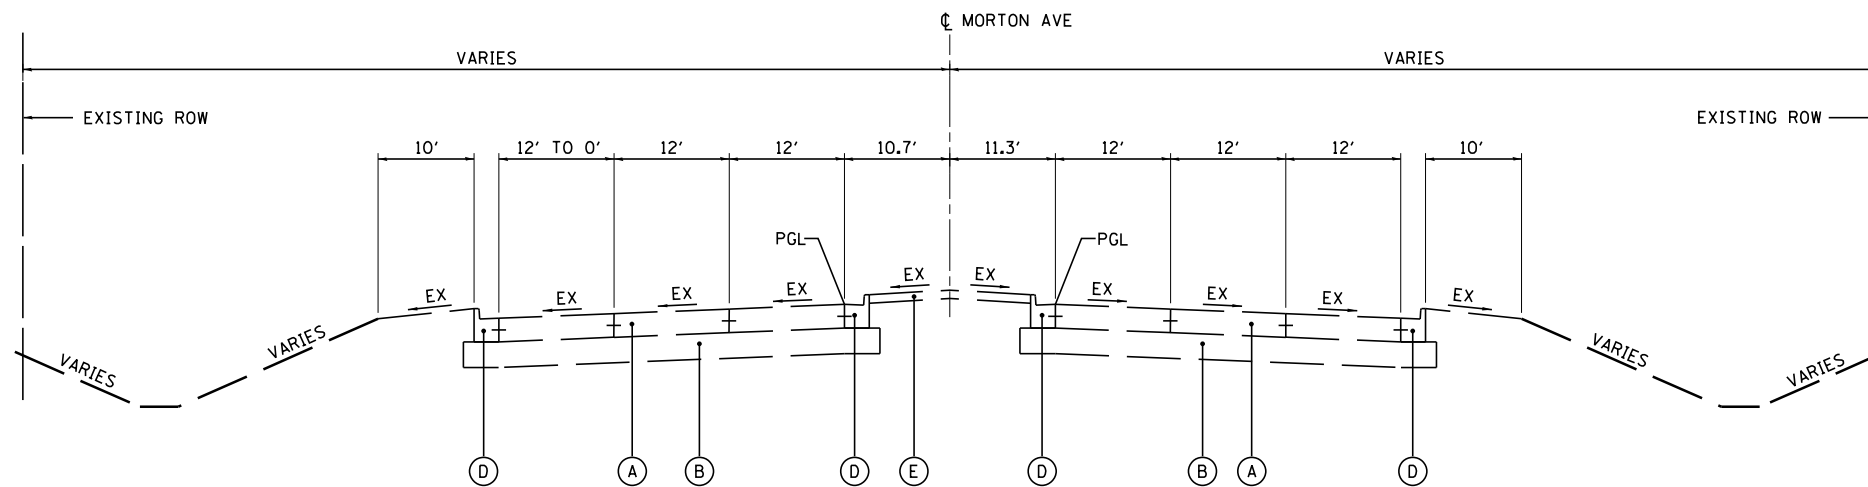

**EXISTING TYPICAL SECTION  
MORTON AVE** (J)  
STA 28+50.00 TO STA 31+29.97

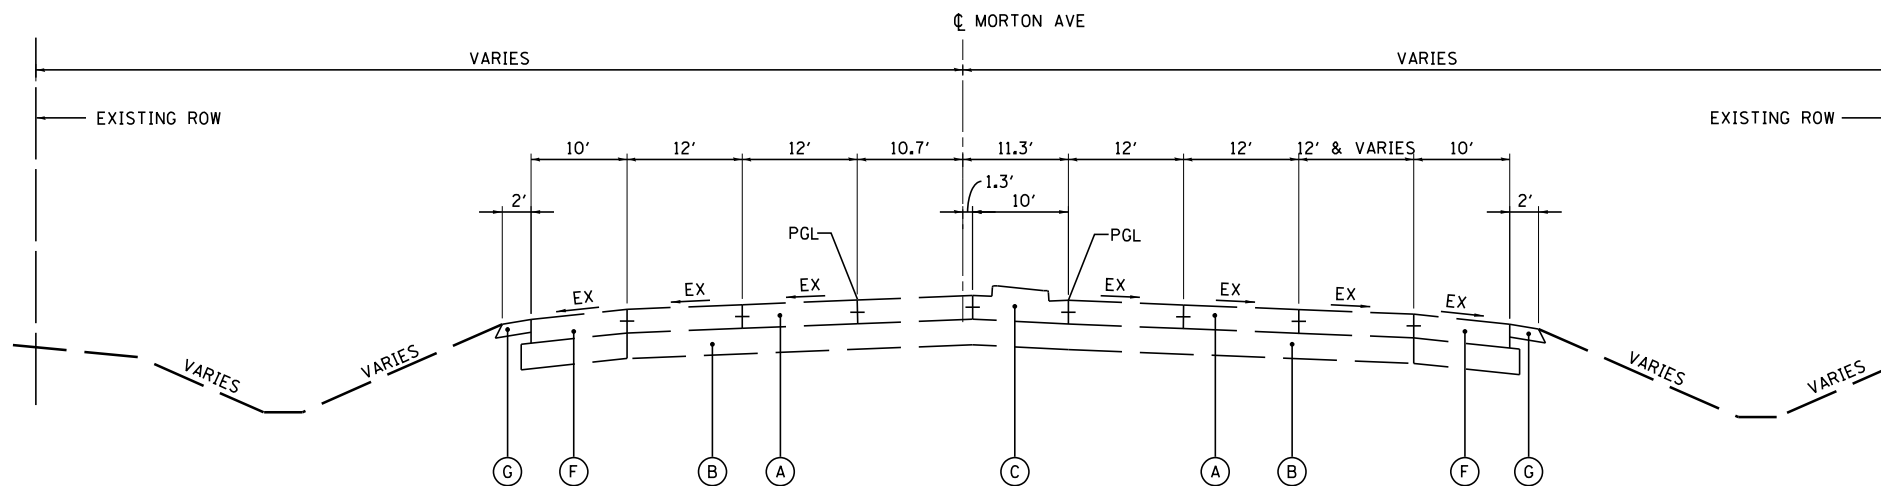

**EXISTING TYPICAL SECTION  
MORTON AVE** (K)  
STA 31+29.97 TO STA 33+38.82

**EXISTING LEGEND:**

- (A) EXISTING P.C.C. PAVEMENT 9 1/4"
- (B) EXISTING SUB-BASE GRANULAR MATERIAL, TYPE A, 12"
- (C) EXISTING CONCRETE MEDIAN SB-6.24
- (D) EXISTING COMBINATION P.C.C. CURB & GUTTER, TYPE B-6.24
- (E) EXISTING MEDIAN SURFACE 4"
- (F) EXISTING P.C.C. SHOULDER 9 1/4"
- (G) EXISTING AGGREGATE SHOULDER TYPE B 6"
- (H) EXISTING CHAIN LINK FENCE

FILE NAME = ...D468620-sh.t.Ex_Typ_Morton_01.dgn	DESIGNED - I S	REVISED -		<b>STATE OF ILLINOIS DEPARTMENT OF TRANSPORTATION</b>	<b>EXISTING TYPICAL SECTIONS MORTON AVE</b>			F.A.I. RTÉ.	SECTION	COUNTY	TOTAL SHEETS	SHEET NO.
USER NAME = tblank	DRAWN - TMB	REVISED -						90-114R(14HB-4,14,14HVB)BR	TAZEWELL	2433	46	
PLOT DATE = 7/17/2012	CHECKED - JNR	REVISED -			SCALE: NTS SHEET NO. 1 OF 4 SHEETS STA. TO STA.			CONTRACT NO. 68620		ILLINOIS FED. AID PROJECT		
DATE - JULY 20, 2012	REVISOR -	REVISED -			• 74 & 155							