



EXISTING TYPICAL SECTION
MORTON AVE (L)

STA 33+38.82 TO STA 35+16.27
BRIDGE OMISSION STA 35+16.27 TO STA 37+70.27 (MORTON AVE OVER FAI 74)

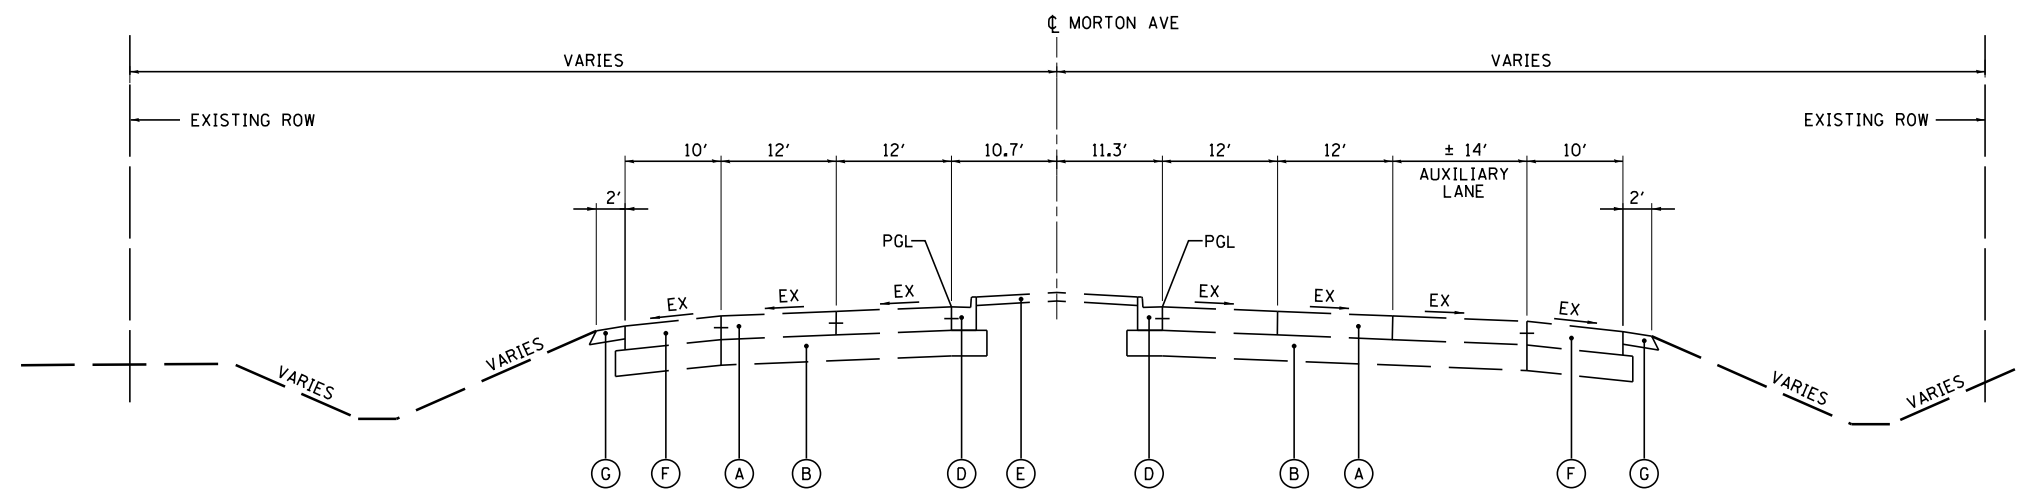

EXISTING TYPICAL SECTION
MORTON AVE (M)

STA 37+70.27 TO STA 37+93.39

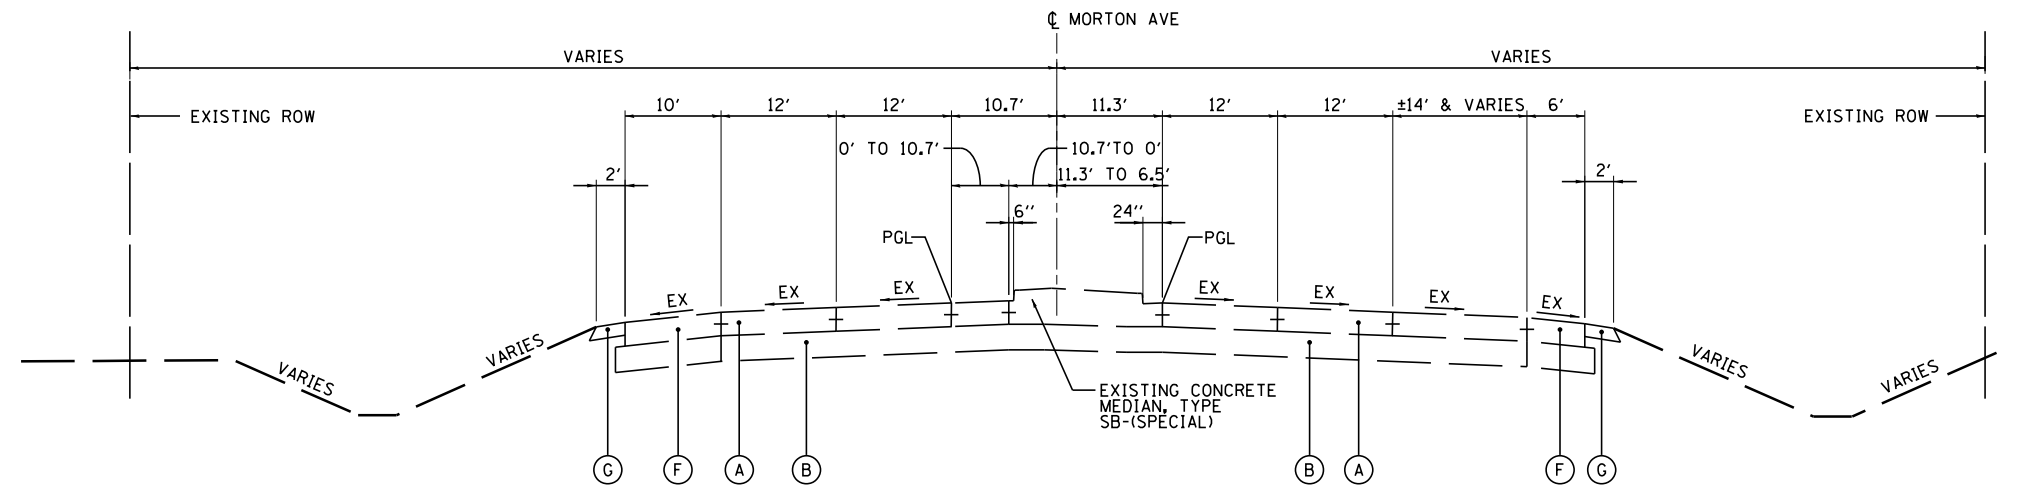

EXISTING TYPICAL SECTION
MORTON AVE (N)

STA 37+93.39 TO STA 39+55.00

- EXISTING LEGEND:**
- (A) EXISTING P.C.C. PAVEMENT 9 1/4"
 - (B) EXISTING SUB-BASE GRANULAR MATERIAL, TYPE A, 12"
 - (C) EXISTING CONCRETE MEDIAN SB-6.24
 - (D) EXISTING COMBINATION P.C.C. CURB & GUTTER, TYPE B-6.24
 - (E) EXISTING MEDIAN SURFACE 4"
 - (F) EXISTING P.C.C. SHOULDER 9 1/4"
 - (G) EXISTING AGGREGATE SHOULDER TYPE B 6"
 - (H) EXISTING CHAIN LINK FENCE

FILE NAME =	DESIGNED - I S	REVISED -
...\\D468620-sh.t.Ex_Typ_Morton_02.dgn	DRAWN - TMB	REVISED -
USER NAME = tblank	CHECKED - JNR	REVISED -
PLOT DATE = 7/17/2012	DATE - JULY 20, 2012	REVISED -



STATE OF ILLINOIS
DEPARTMENT OF TRANSPORTATION

EXISTING TYPICAL SECTIONS		MORTON AVE	
SCALE: NTS	SHEET NO. 2 OF 4 SHEETS	STA.	TO STA.

F.A.I. RTE.	SECTION	COUNTY	TOTAL SHEETS	SHEET NO.
90-114R(14HB-4,14,14HVB)BR		TAZEWELL	2433	47
CONTRACT NO. 68620			ILLINOIS FED. AID PROJECT	