



PLAN	SURVEYED	BY	DATE
	PLOTTED		
	ALIGNMENT CHECKED		
	NOTE BOOK NO.		
	CARD FILE NAME		

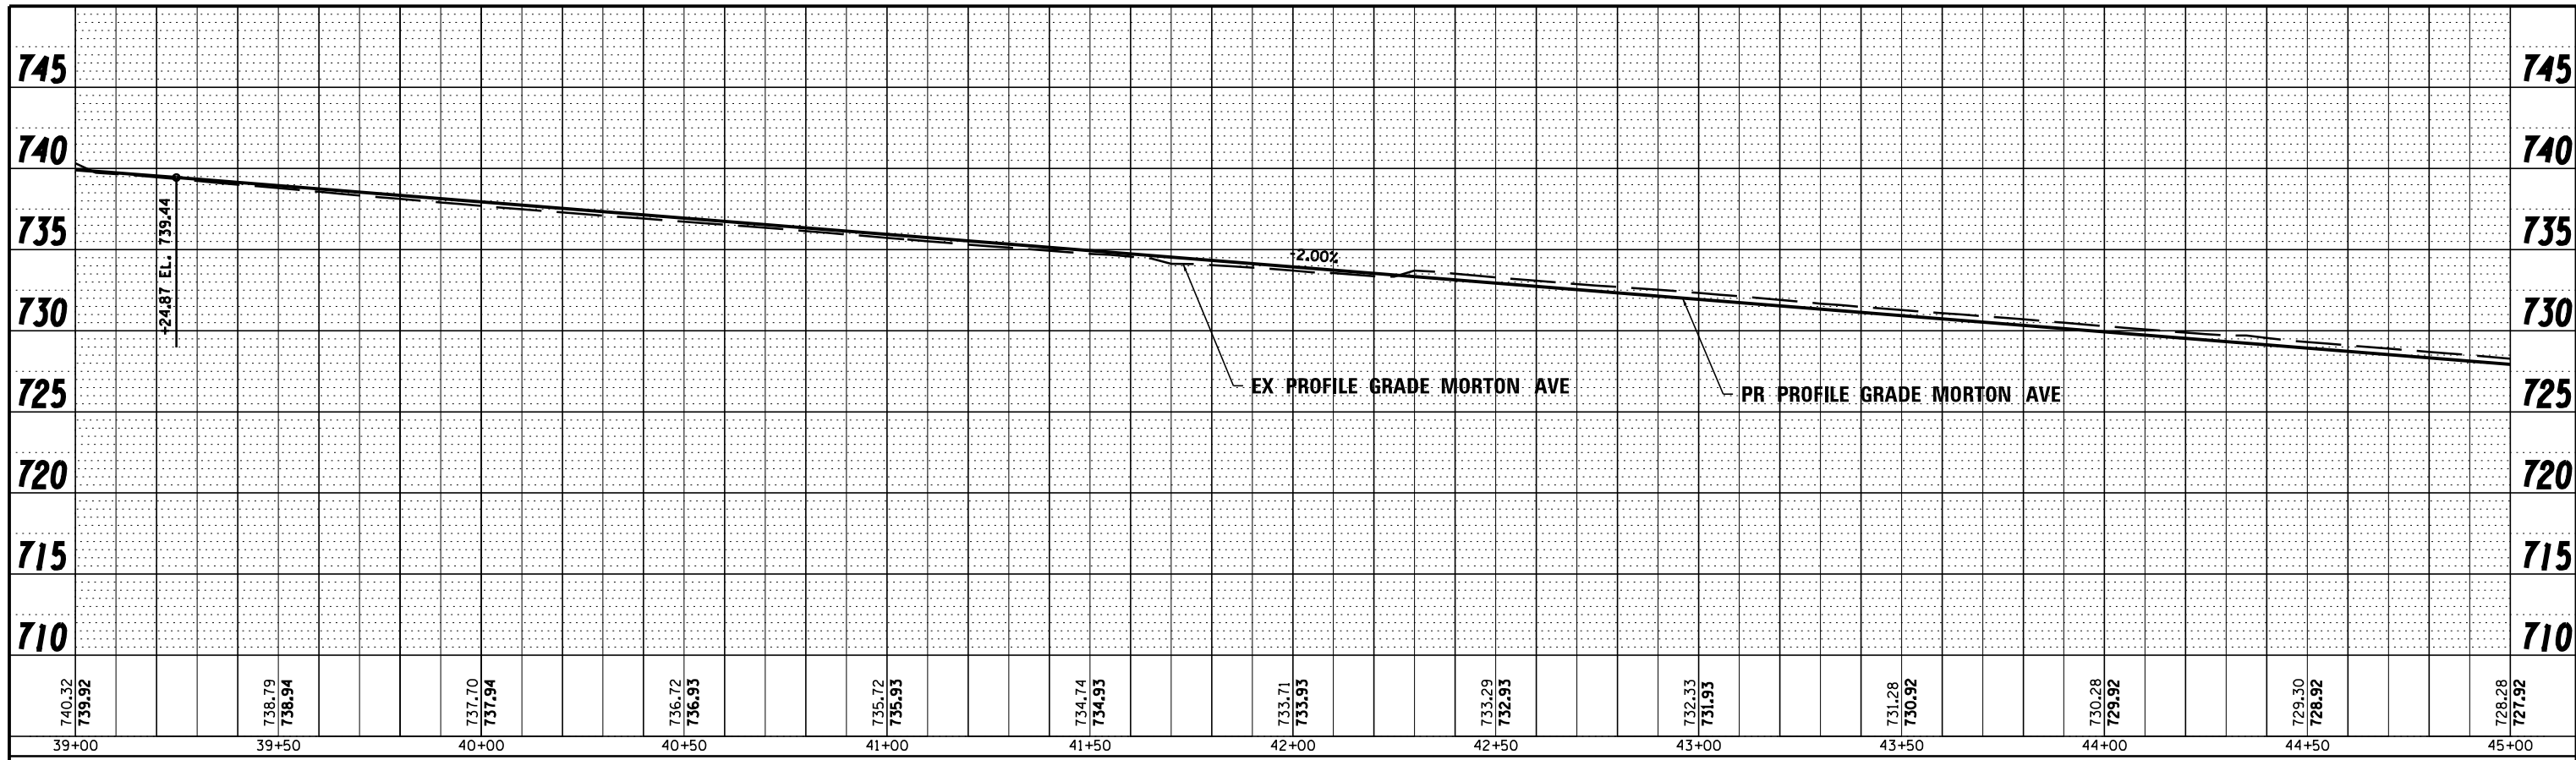

MORTON AVE

PROFILE	SURVEYED	BY	DATE
	GRADES CHECKED		
	NOTE BOOK NO.		
	STRUCTURE NOTATIONS CHECKED		

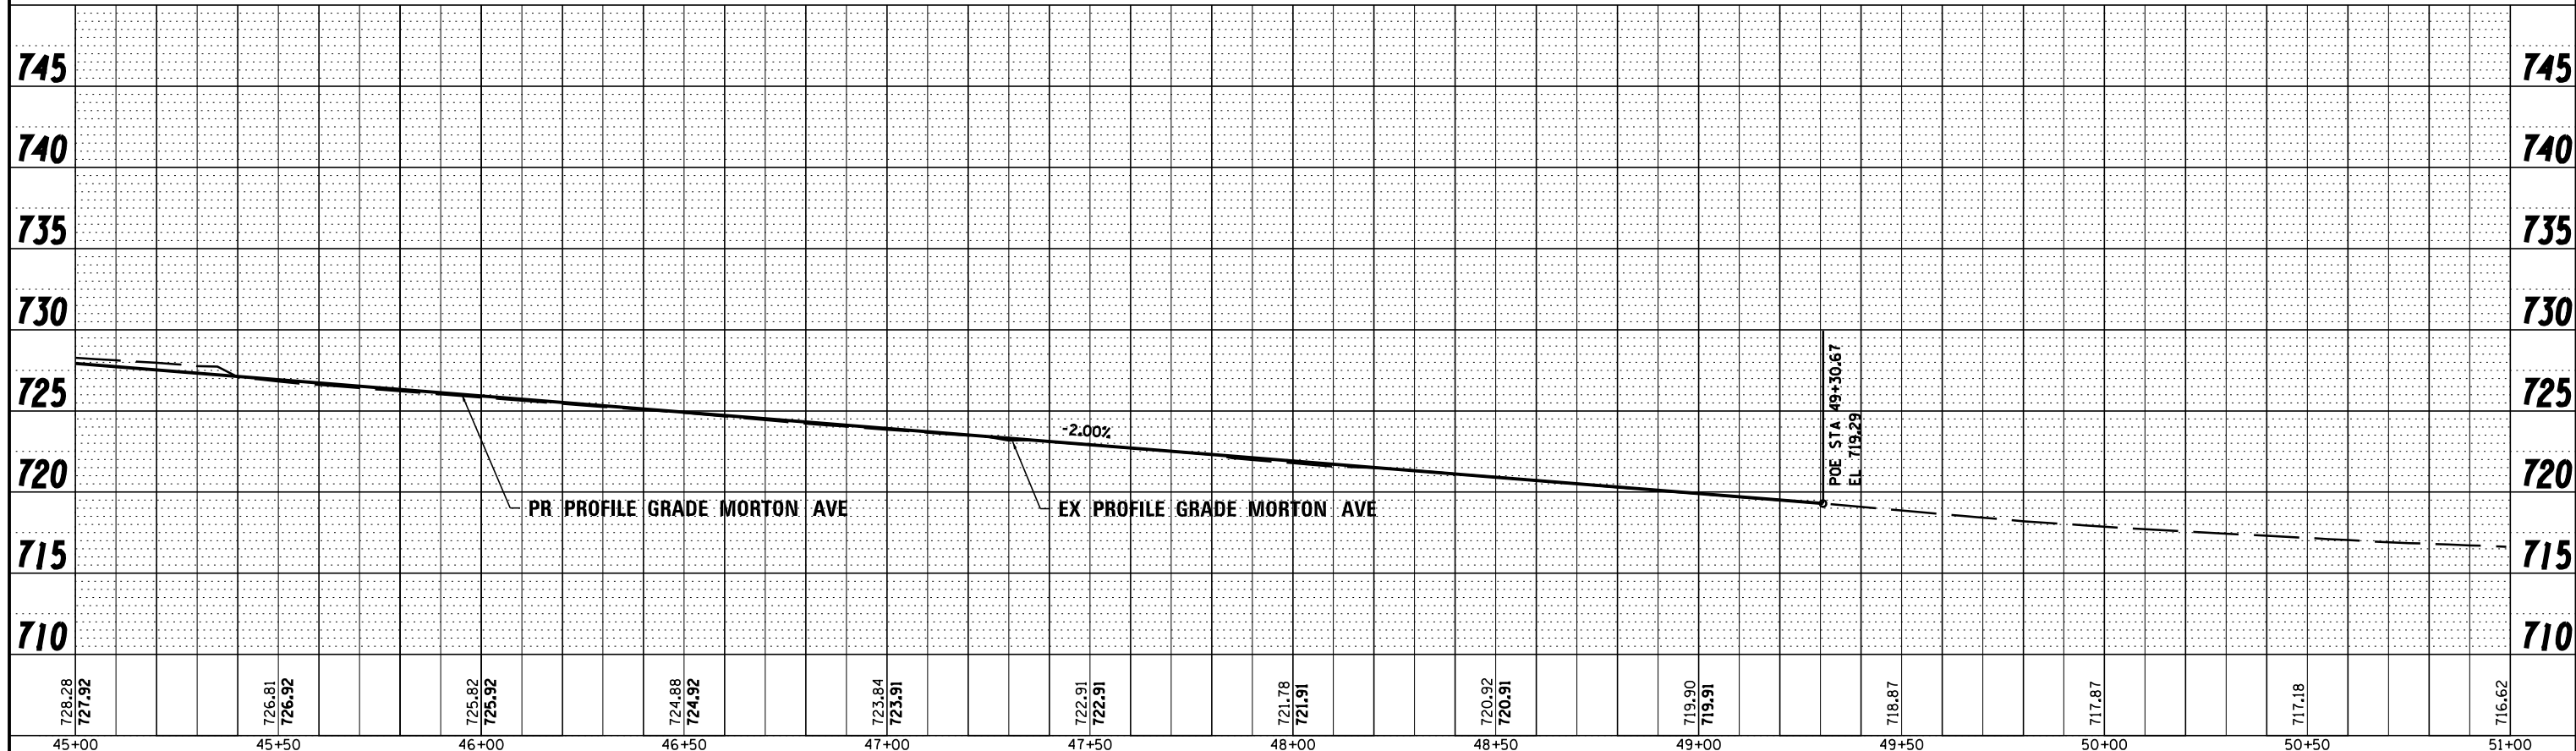

MORTON AVE

FILE NAME =	DESIGNED - I S	REVISED -
...D468620-sht-MortonSc20-profile34.dgn	DRAWN - TMB	REVISED -
USER NAME = tblank	CHECKED - JNR	REVISED -
PLOT DATE = 7/17/2012	DATE - JULY 20, 2012	REVISED -



**STATE OF ILLINOIS
DEPARTMENT OF TRANSPORTATION**

PROFILE MORTON AVE		
SCALE: 1"=20'	SHEET NO. 2 OF 2 SHEETS	STA. 39+00.00 TO STA. POE

F.A.I. RTE.	SECTION	COUNTY	TOTAL SHEETS	SHEET NO.
90-[14R(14HB-4,14,14HV)B]R	TAZEWELL	ILLINOIS	2433	241
CONTRACT NO. 68620				ILLINOIS FED. AID PROJECT