

Table with columns: BY, DATE, SURVEYED, PLOTTED, TEMPLATE, NOTE BOOK, AREAS CHECKED.


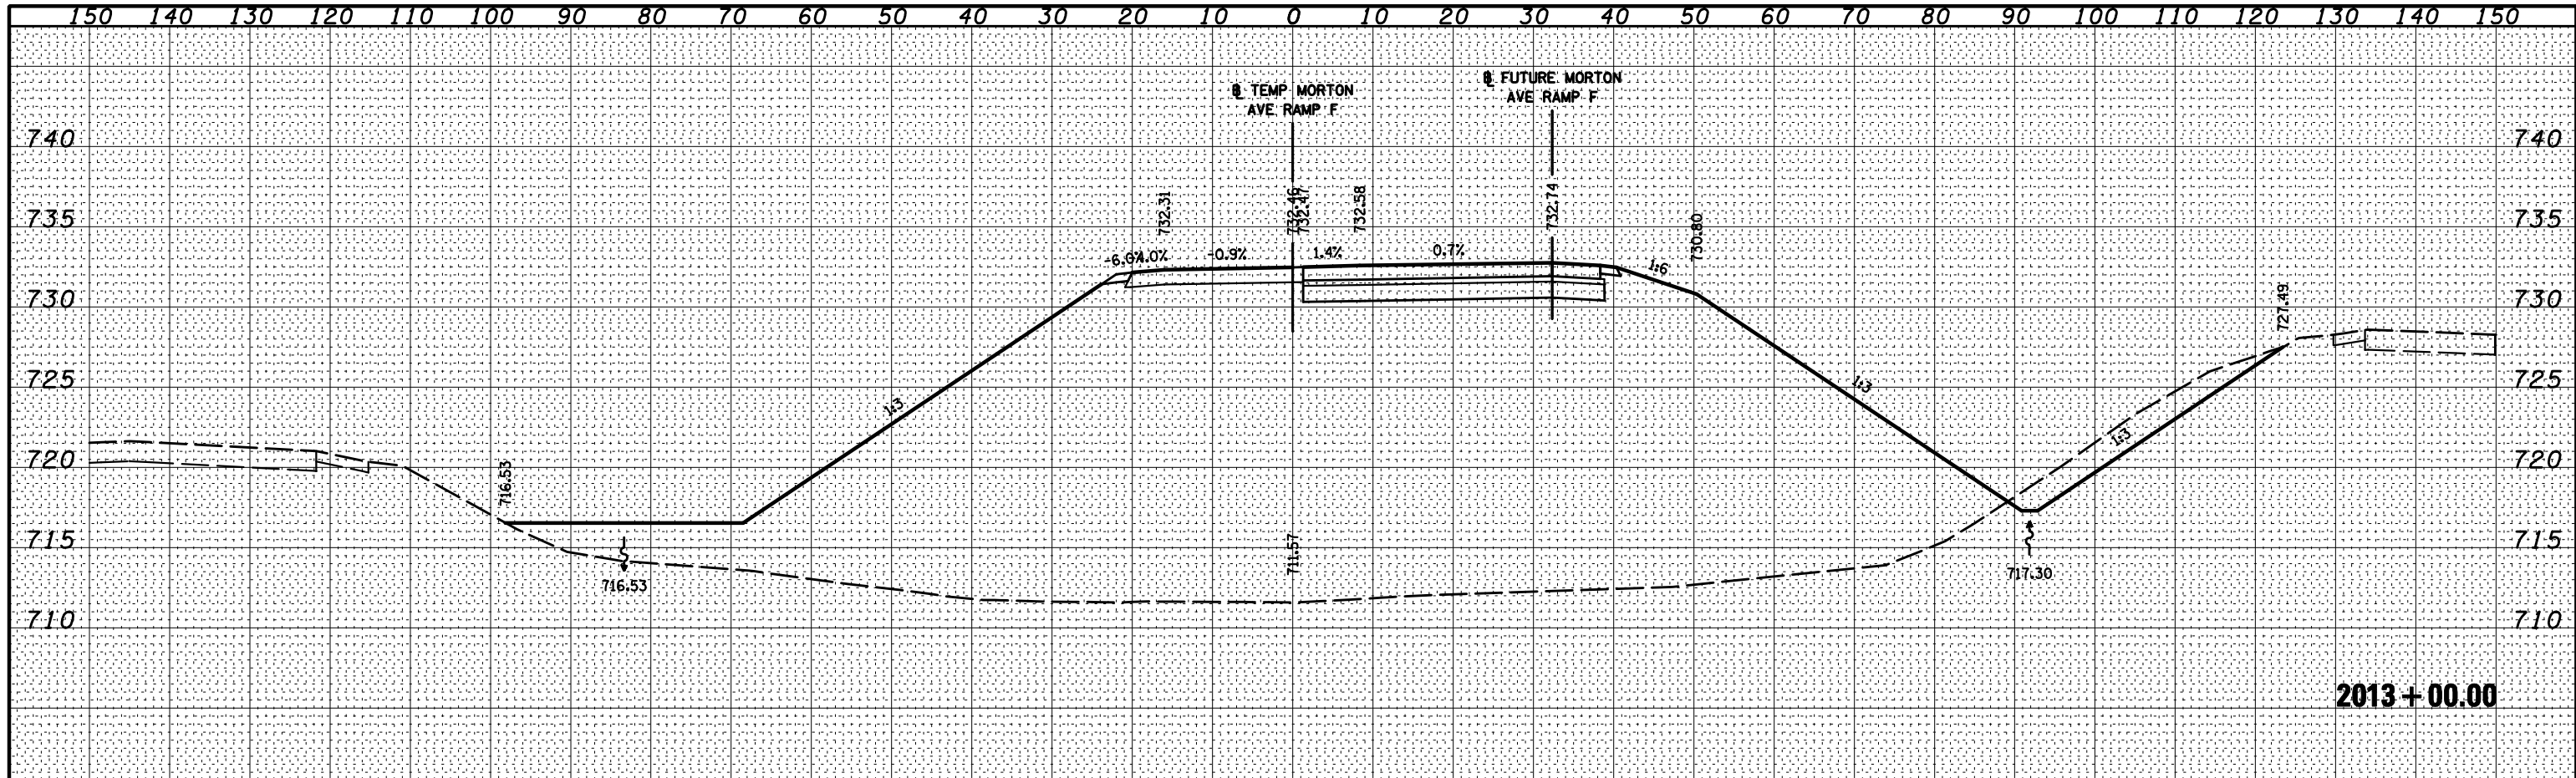


Table with columns: ORIGINAL SURVEY, SURVEYED, PLOTTED, TEMPLATE, AREAS CHECKED.

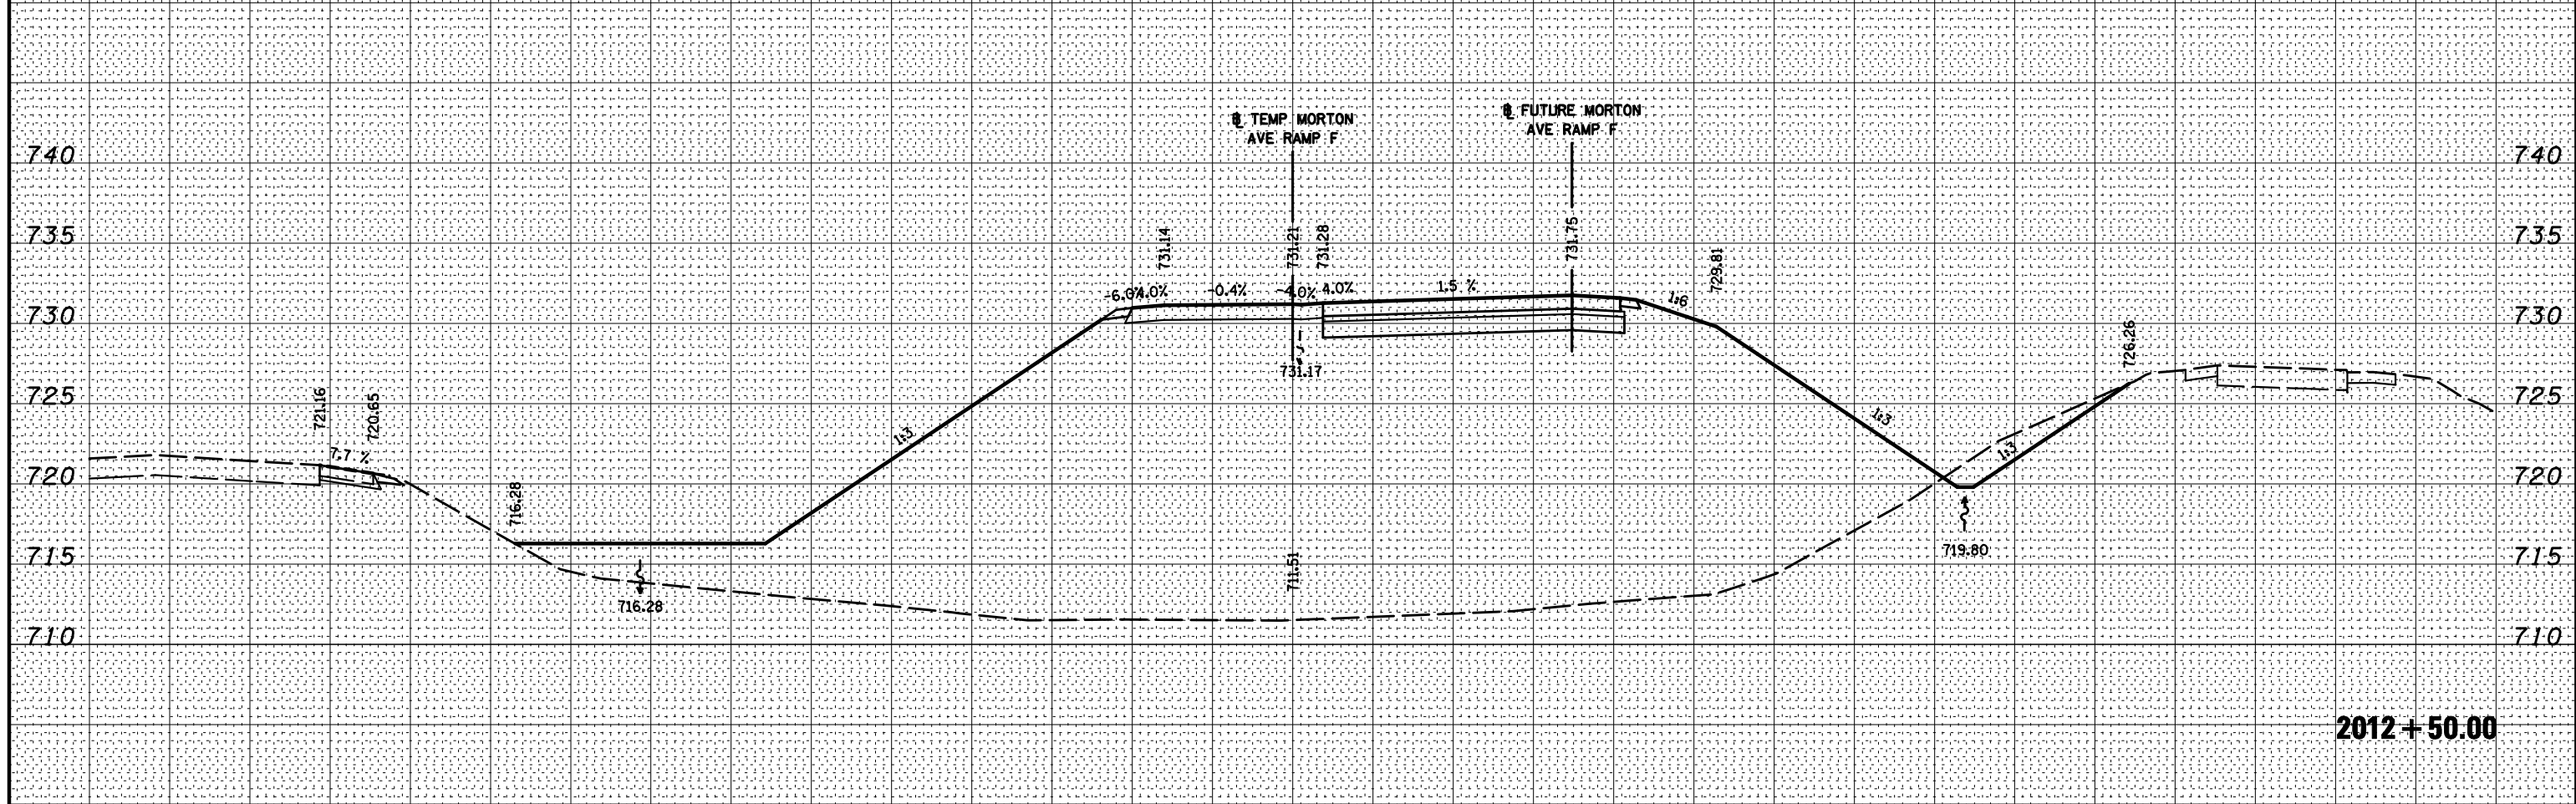

FILE NAME = D468620-XSECT-TEMP MORTON RAMP F.dgn  
USER NAME = TERRA  
PLOT DATE = 7/16/2012

DESIGNED - BB  
DRAWN - BB  
CHECKED - DA/KC  
DATE - 7/20/2012

REVISED -  
REVISED -  
REVISED -  
REVISED -



STATE OF ILLINOIS  
DEPARTMENT OF TRANSPORTATION

MAINTENANCE OF TRAFFIC  
TEMPORARY MORTON AVE RAMP F CROSS SECTIONS

SCALE: SHEET NO. 50 OF 52 SHEETS STA. 2012+50.00 TO STA. 2013+00.00

F.A.I. RTE.	SECTION	COUNTY	TOTAL SHEETS	SHEET NO.
• 90-14R(14HB-4,14,14HV8)BRJ		TAZEWELL	2433	373
CONTRACT NO. 68620			ILLINOIS FED. AID PROJECT	