
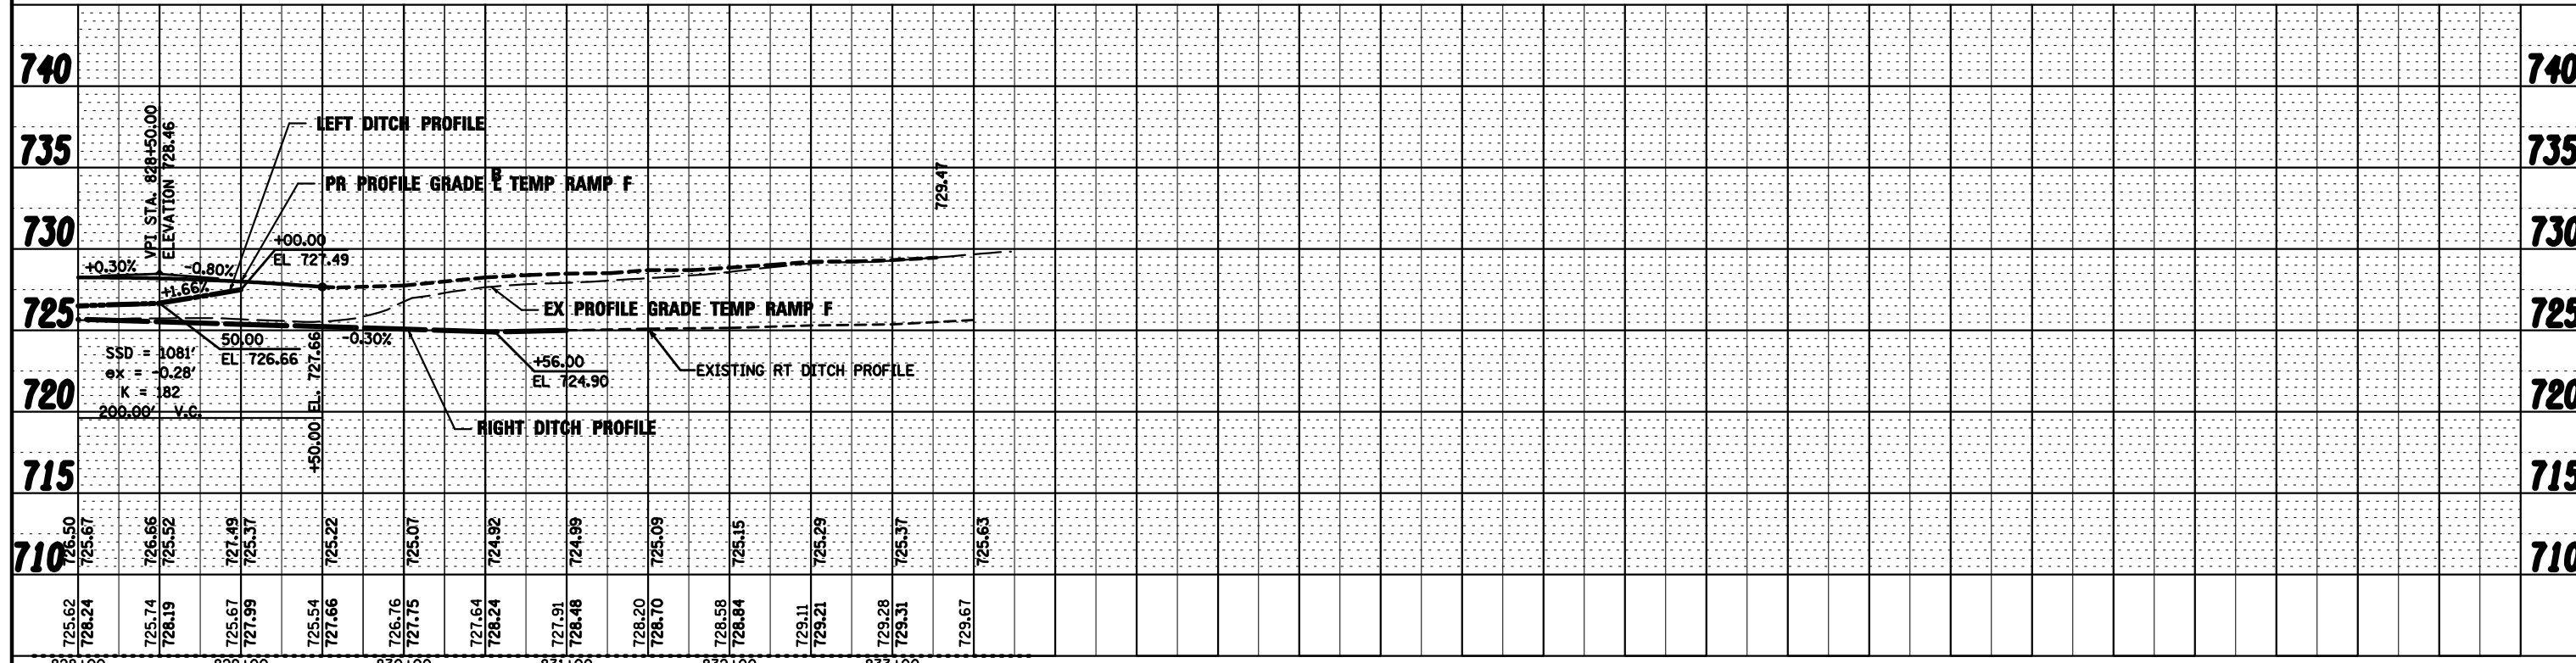
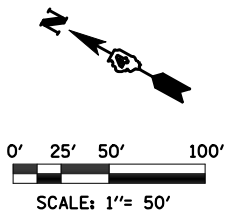
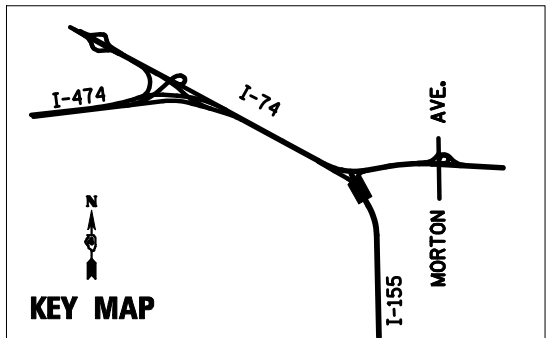


MORTON

PLAN	SURVEYED	DATE
	BY	
	PLOTTED	
	CHECKED	
	RT. OF WAY CHECKED	
	NO.	
	PAID FILE NAME	

PROFILE	SURVEYED	DATE
	BY	
	PLOTTED	
	CHECKED	
	STRUCTURE NOTATIONS CHFD	
	NO.	

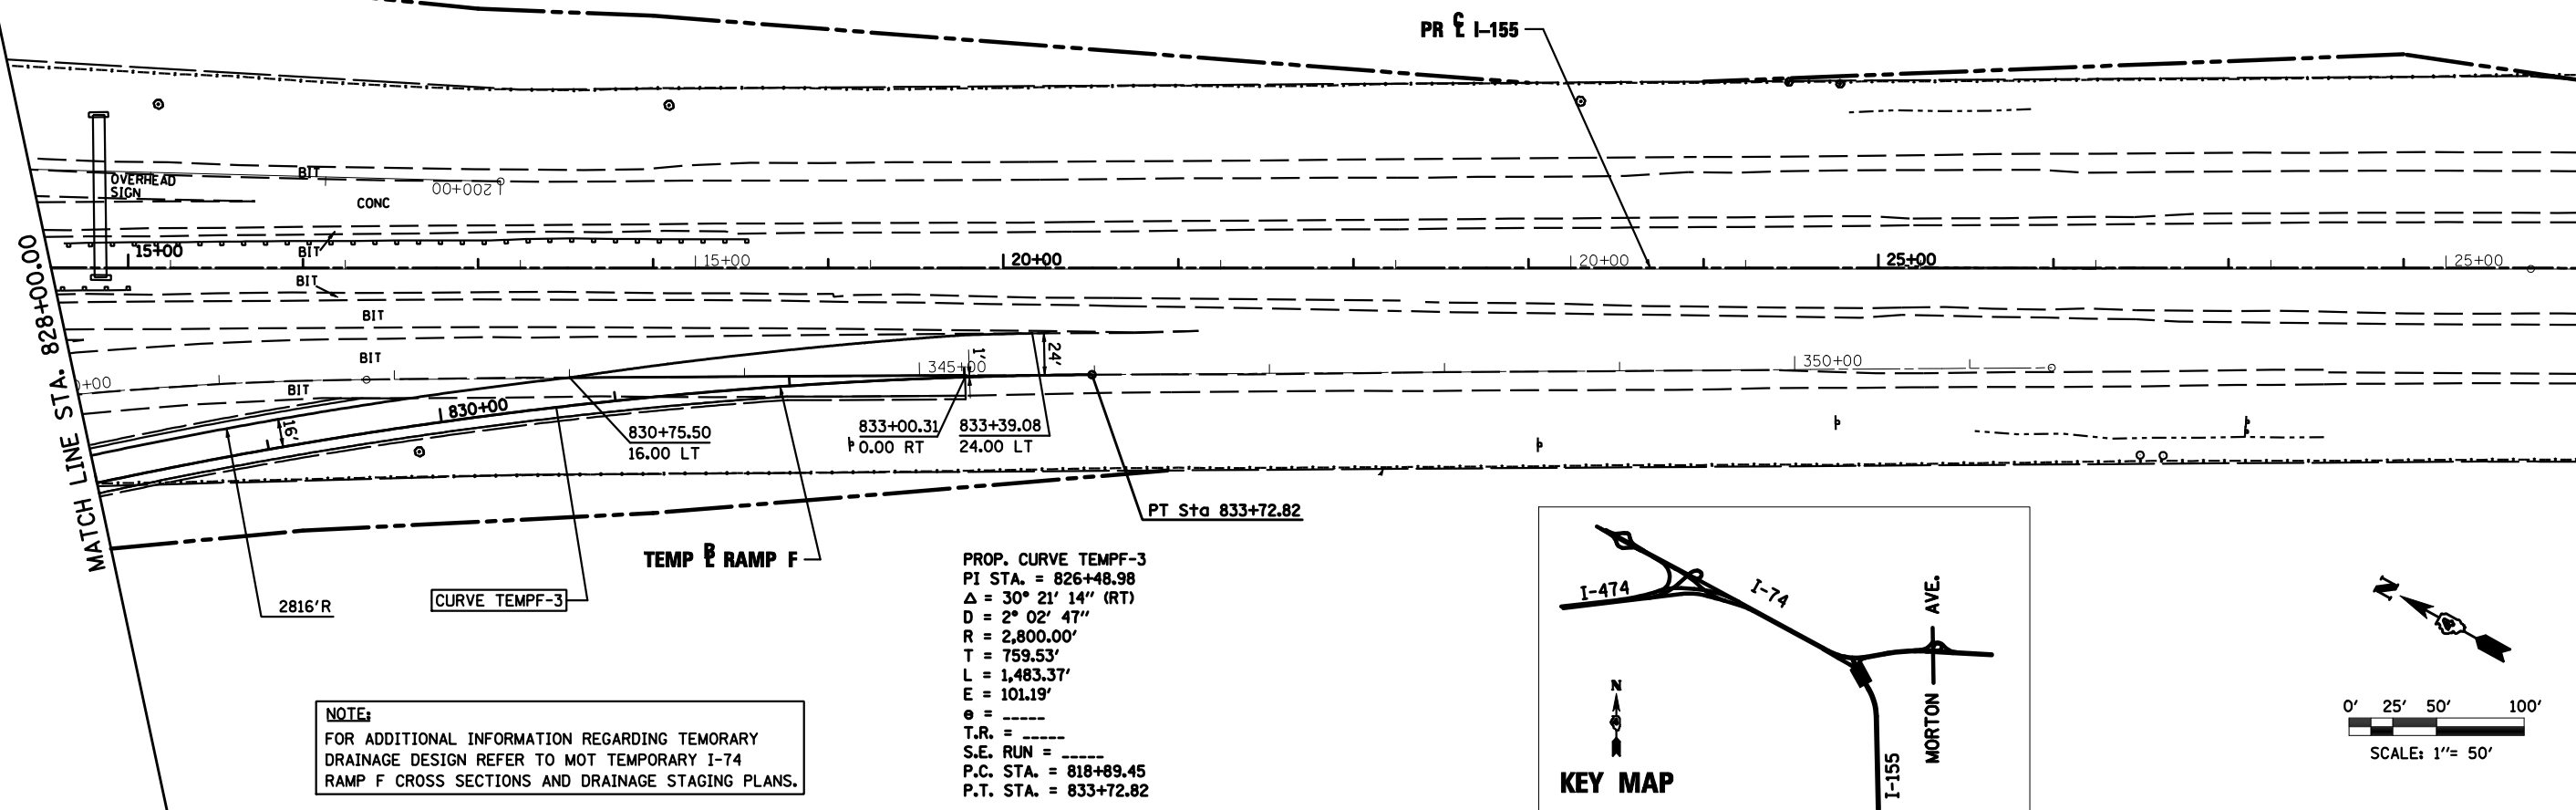

FILE NAME = D468620-shr-TempRamp_F-plnprf3-02	DESIGNED - BB	REVISED -		<b>STATE OF ILLINOIS</b> <b>DEPARTMENT OF TRANSPORTATION</b>	<b>MAINTENANCE OF TRAFFIC</b> <b>TEMPORARY I-155 RAMP F PLAN &amp; PROFILE</b>	F.A.I. RTE.	SECTION	COUNTY	TOTAL SHEETS	SHEET NO.
USER NAME = TERRA	DRAWN - BB	REVISED -				90-[14R(14HB-4,14,14HB)BR]	TAZEWELL	2433	522	
PLOT DATE = 7/16/2012	CHECKED - DA/KC	REVISED -				CONTRACT NO. 68620				
DATE - 7/20/2012	DATE - 7/20/2012	REVISED -				ILLINOIS FED. AID PROJECT				