


NOT TO SCALE  
SEE STRUCTURAL PLANS  
FOR BRIDGE DETAIL

**MAINTENANCE OF TRAFFIC  
TYPICAL SECTION - STAGE 4  
I-74 OVER ABANDONED RAILROAD**

STA 549+40 TO STA 551+10

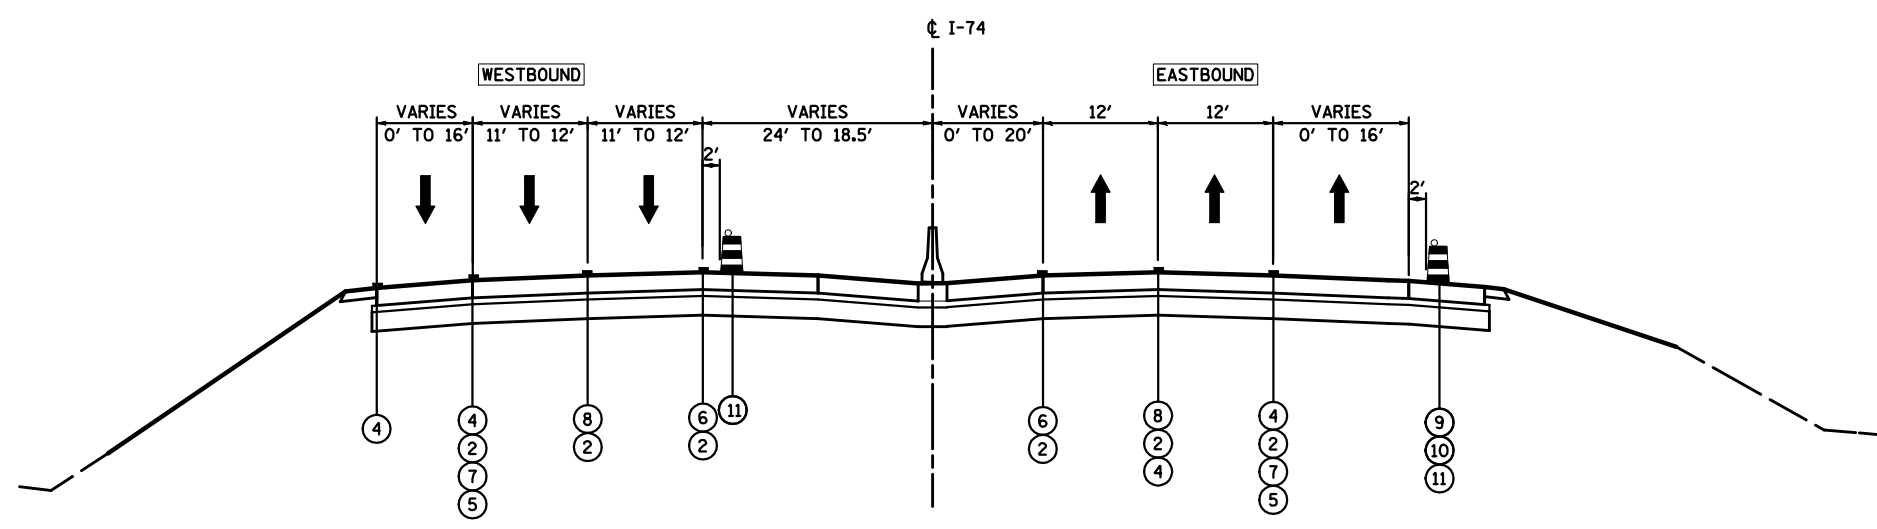

**MAINTENANCE OF TRAFFIC  
TYPICAL SECTION - STAGE 4  
I-74**

STA 556+50 TO STA 600+35.57

- LEGEND:**
- ① EXISTING PAVEMENT MARKING
  - ② TEMPORARY PAVEMENT MARKING FROM PREVIOUS STAGE
  - ③ PROPOSED PAVEMENT MARKING IN PLACE
  - ④ PAVEMENT MARKING, 4" SOLID WHITE
  - ⑤ PAVEMENT MARKING, 8" SOLID WHITE
  - ⑥ PAVEMENT MARKING, 4" SOLID YELLOW
  - ⑦ PAVEMENT MARKING, 4" DOTTED WHITE (3' SKIP, 9' DASH)
  - ⑧ PAVEMENT MARKING, 4" SKIP-DASH WHITE (30' SKIP, 10' DASH)
  - ⑨ DRUMS WITH STEADY BURNING WARNING LIGHTS AT 25' CENTERS
  - ⑩ DRUMS WITH STEADY BURNING WARNING LIGHTS AT 50' CENTERS
  - ⑪ DRUMS WITH STEADY BURNING WARNING LIGHTS AT 100' CENTERS
  - ⑫ DRUMS WITH STEADY BURNING WARNING LIGHTS 1000' CENTERS
  - ⑬ PAVEMENT MARKING, 4" SOLID DOUBLE YELLOW
  - ⑭ VERTICAL DELINEATOR PANELS
  - ⑮ TEMPORARY GEOTEXTILE RETAINING WALL
  - ⑯ PROPOSED CONCRETE BARRIER
  - ⑰ TEMPORARY CONCRETE BARRIER
  - ⑱ GLARE SCREEN
  - PROPOSED PAVEMENT CONSTRUCTION
  - TEMPORARY PAVEMENT CONSTRUCTION
  - ON-GOING EARTHWORK FOR PROPOSED PAVEMENT

FILE NAME = D468620-sh-typical103-04.dgn	DESIGNED - HTL	REVISED -		<b>STATE OF ILLINOIS DEPARTMENT OF TRANSPORTATION</b>	<b>MAINTENANCE OF TRAFFIC STAGE 4 - TYPICAL SECTIONS - I-74</b>	F.A.I. SECTION COUNTY TOTAL SHEETS SHEET NO.
USER NAME = TERRA	DRAWN - KV/JP	REVISED -				90-[14R(14HB-4,14,14HB)BR] TAZEWELL 2433 739
PLOT DATE = 7/16/2012	CHECKED - DA/LVA	REVISED -				CONTRACT NO. 68620
DATE - 7/20/2012	REVISED -	ILLINOIS FED. AID PROJECT				
SCALE: SHEET NO. 5 OF 37 SHEETS STA. TO STA.						• 74 & 155