

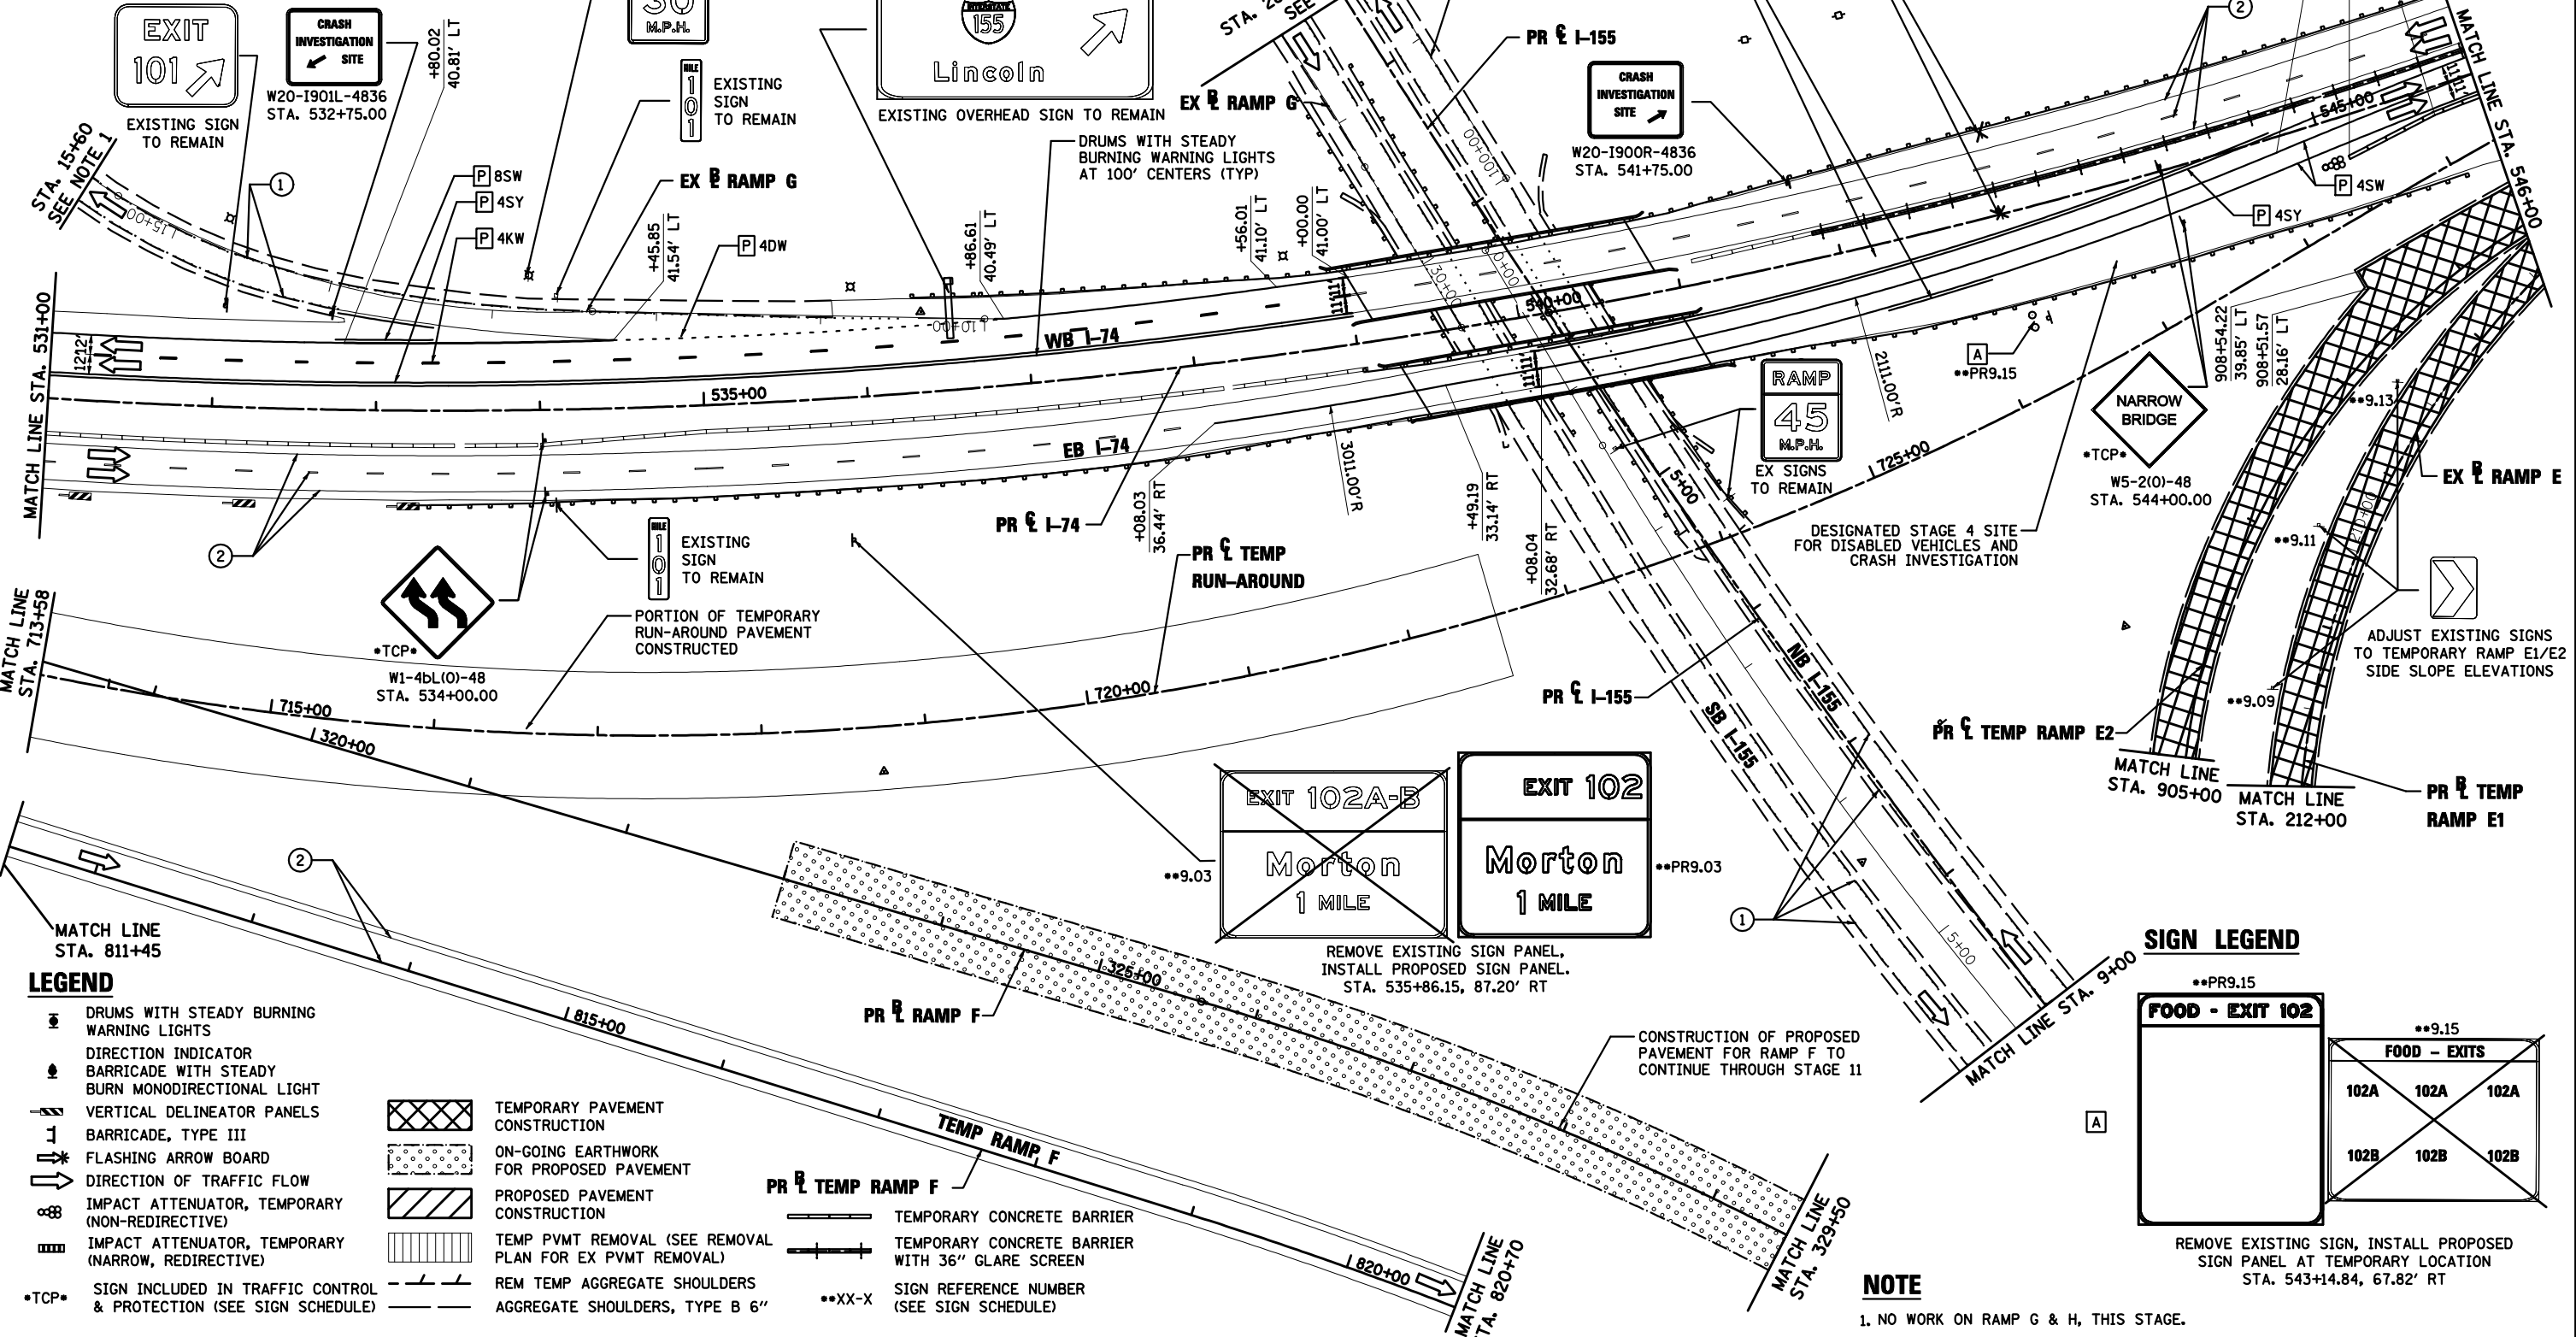


PAVEMENT MARKING LEGEND

- | | | |
|---|---|-------------------------------------|
| ① EXISTING PAVEMENT MARKING | 4SW 4" SOLID WHITE | 8SW 8" SOLID WHITE |
| ② PAVEMENT MARKING FROM PREVIOUS STAGE | 4SY 4" SOLID YELLOW | 12SW 12" SOLID WHITE @ 20' SPACING |
| ③ PROPOSED PAVEMENT MARKING IN PLACE (SEE PROPOSED PAVEMENT MARKING PLAN) | 4SY 4" SOLID DOUBLE YELLOW (11" C-C) | 12SY 12" SOLID YELLOW @ 20' SPACING |
| T PAVEMENT MARKING TAPE, TYPE III | 4KW 4" SKIP-DASH WHITE (30' SKIP, 10' DASH) | 24SW 24" SOLID WHITE STOP BAR |
| P POLYUREA PAVEMENT MARKING TYPE II | 4DW 4" DOTTED WHITE (9' SKIP, 3' DASH) | LSW LETTERS AND SYMBOLS, WHITE |

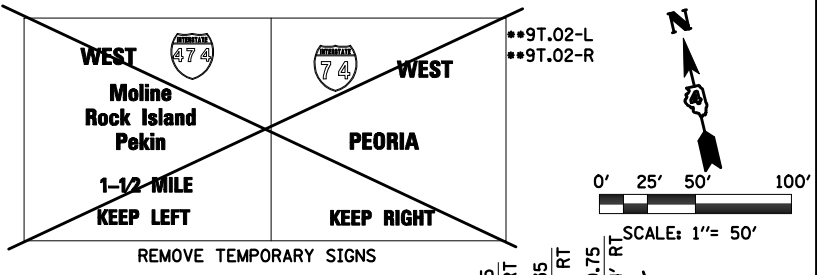

- LEGEND**
- DRUMS WITH STEADY BURNING WARNING LIGHTS
 - DIRECTION INDICATOR
 - BARRICADE WITH STEADY BURN MONODIRECTIONAL LIGHT
 - || VERTICAL DELINEATOR PANELS
 - ⊥ BARRICADE, TYPE III
 - ↔ FLASHING ARROW BOARD
 - ⇄ DIRECTION OF TRAFFIC FLOW
 - ⊘ IMPACT ATTENUATOR, TEMPORARY (NON-REDIRECTIVE)
 - ⊘ IMPACT ATTENUATOR, TEMPORARY (NARROW, REDIRECTIVE)
 - TCP• SIGN INCLUDED IN TRAFFIC CONTROL & PROTECTION (SEE SIGN SCHEDULE)
 - ▨ TEMPORARY PAVEMENT CONSTRUCTION
 - ▨ ON-GOING EARTHWORK FOR PROPOSED PAVEMENT
 - ▨ PROPOSED PAVEMENT CONSTRUCTION
 - ▨ TEMP PVMT REMOVAL (SEE REMOVAL PLAN FOR EX PVMT REMOVAL)
 - ▨ REM TEMP AGGREGATE SHOULDERS
 - ▨ AGGREGATE SHOULDERS, TYPE B 6"
 - TEMPORARY CONCRETE BARRIER
 - TEMPORARY CONCRETE BARRIER WITH 36" GLARE SCREEN
 - XX-X SIGN REFERENCE NUMBER (SEE SIGN SCHEDULE)

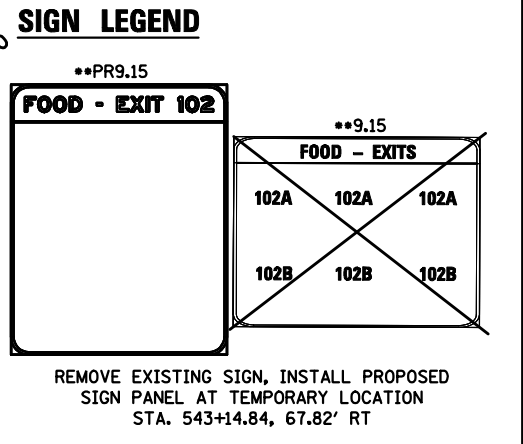

NOTE
1. NO WORK ON RAMP G & H, THIS STAGE.

FILE NAME =	DESIGNED - HTL	REVISED -
D468620-sh-t-staging09 174-04.dgn	DRAWN - JPS	REVISED -
USER NAME = TERRA	CHECKED - DA/LVA	REVISED -
PLOT DATE = 7/16/2012	DATE - 7/20/2012	REVISED -



STATE OF ILLINOIS
DEPARTMENT OF TRANSPORTATION

MAINTENANCE OF TRAFFIC
STAGE 4

SCALE: SHEET NO. 14 OF 37 SHEETS STA. 531+00 TO STA. 546+00

F.A.I. RTE.	SECTION	COUNTY	TOTAL SHEETS	SHEET NO.
•	90-[14R(14HB-4,14,14HVB)/BR]	TAZEWELL	2433	748
			CONTRACT NO. 68620	
ILLINOIS FED. AID PROJECT				