


907 + 50.00

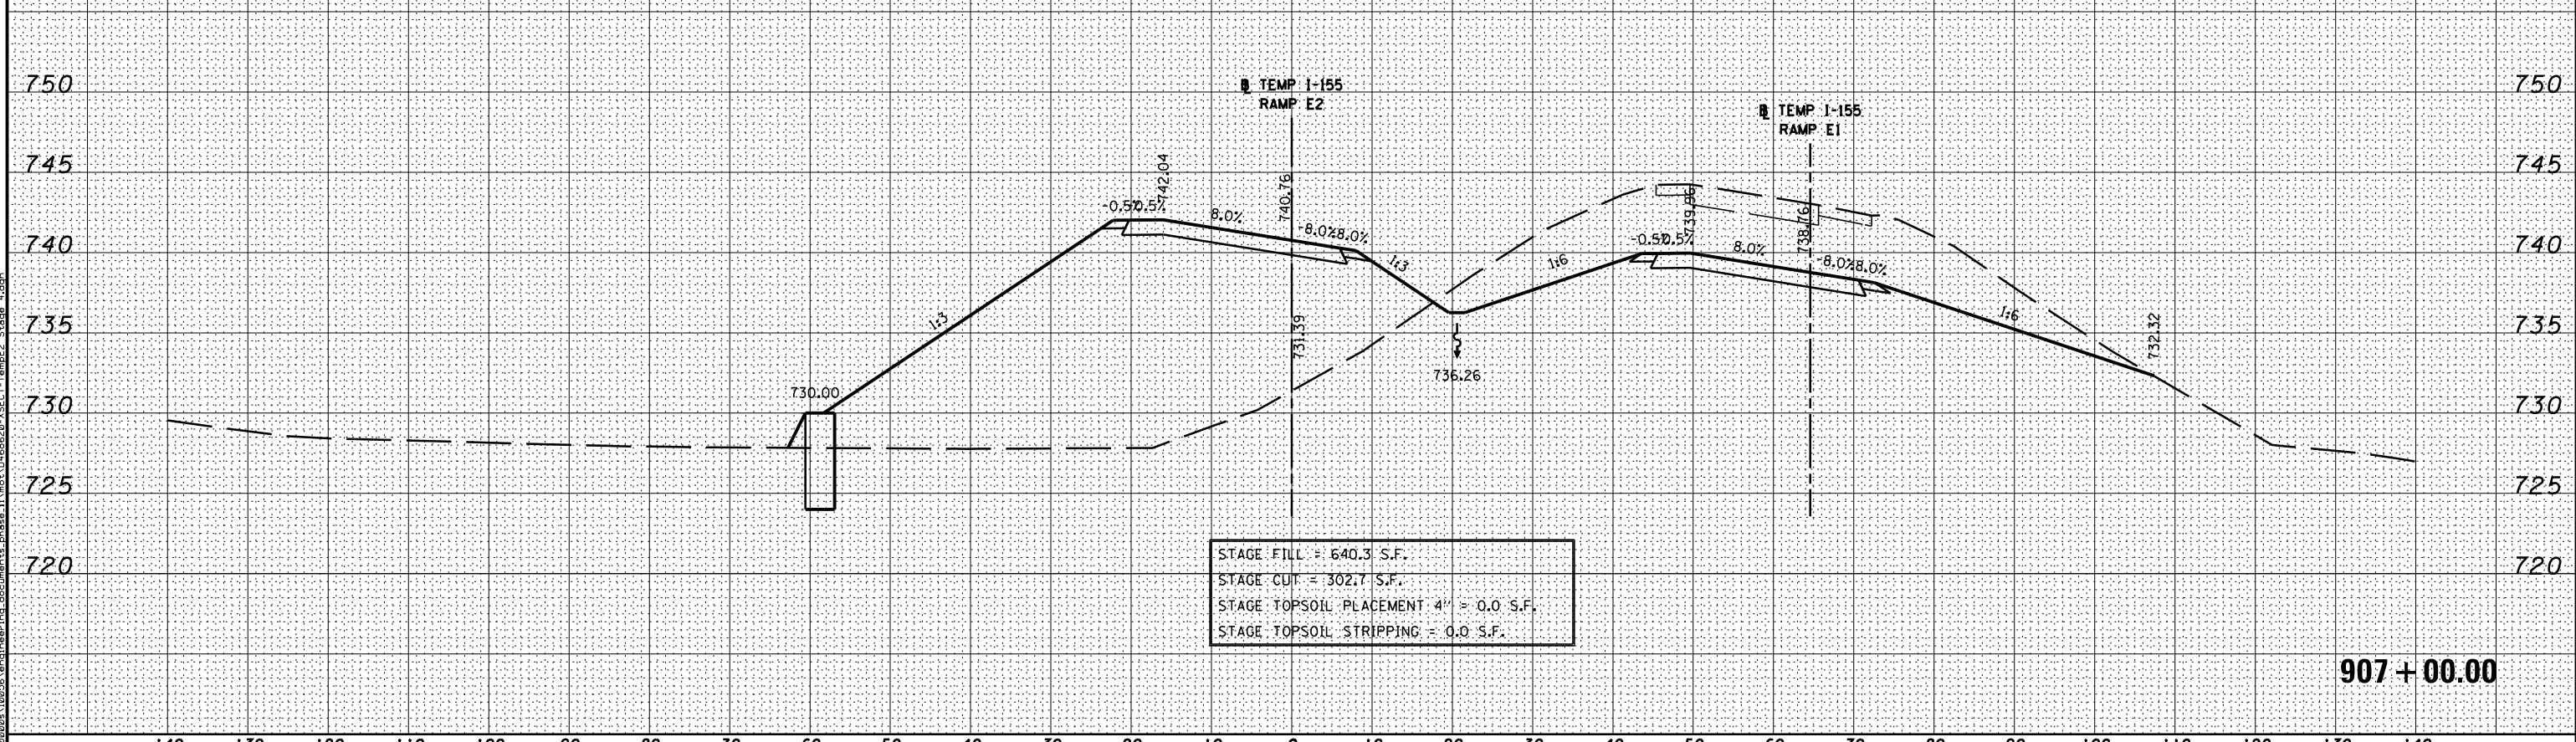

907 + 00.00

MODEL NAME: XS_SHEET_TempE1.dgn; model_name_4
DESIGN FILE: \\0295\enr\engineering\documents\phase_1\mst\0468620-XSECT-TempE2_Stage_4.dgn

FILE NAME =	DESIGNED -	REVISED -
...\\0468620-XSECT-TempE2_Stage_4.dgn	DRAWN -	REVISED -
USER NAME = eanderson	CHECKED -	REVISED -
PLOT DATE = 7/26/2012	DATE - JULY 20, 2012	REVISED -



STATE OF ILLINOIS
DEPARTMENT OF TRANSPORTATION

MAINTENANCE OF TRAFFIC - STAGE 4A
CROSS SECTIONS - TEMP I-155 E1 & E2
SCALE: H 1"=10', V 1"=5' SHEET NO. 4 OF 5 SHEETS STA. 907+00.00 TO STA. 907+50.00

F.A.I. RTE.	SECTION	COUNTY	TOTAL SHEETS	SHEET NO.
90-[14R(14HB-4,14,14HVB)BR]	TAZEWELL	2433	769b	
CONTRACT NO. 68620			ILLINOIS FED. AID PROJECT	