


908 + 50.00

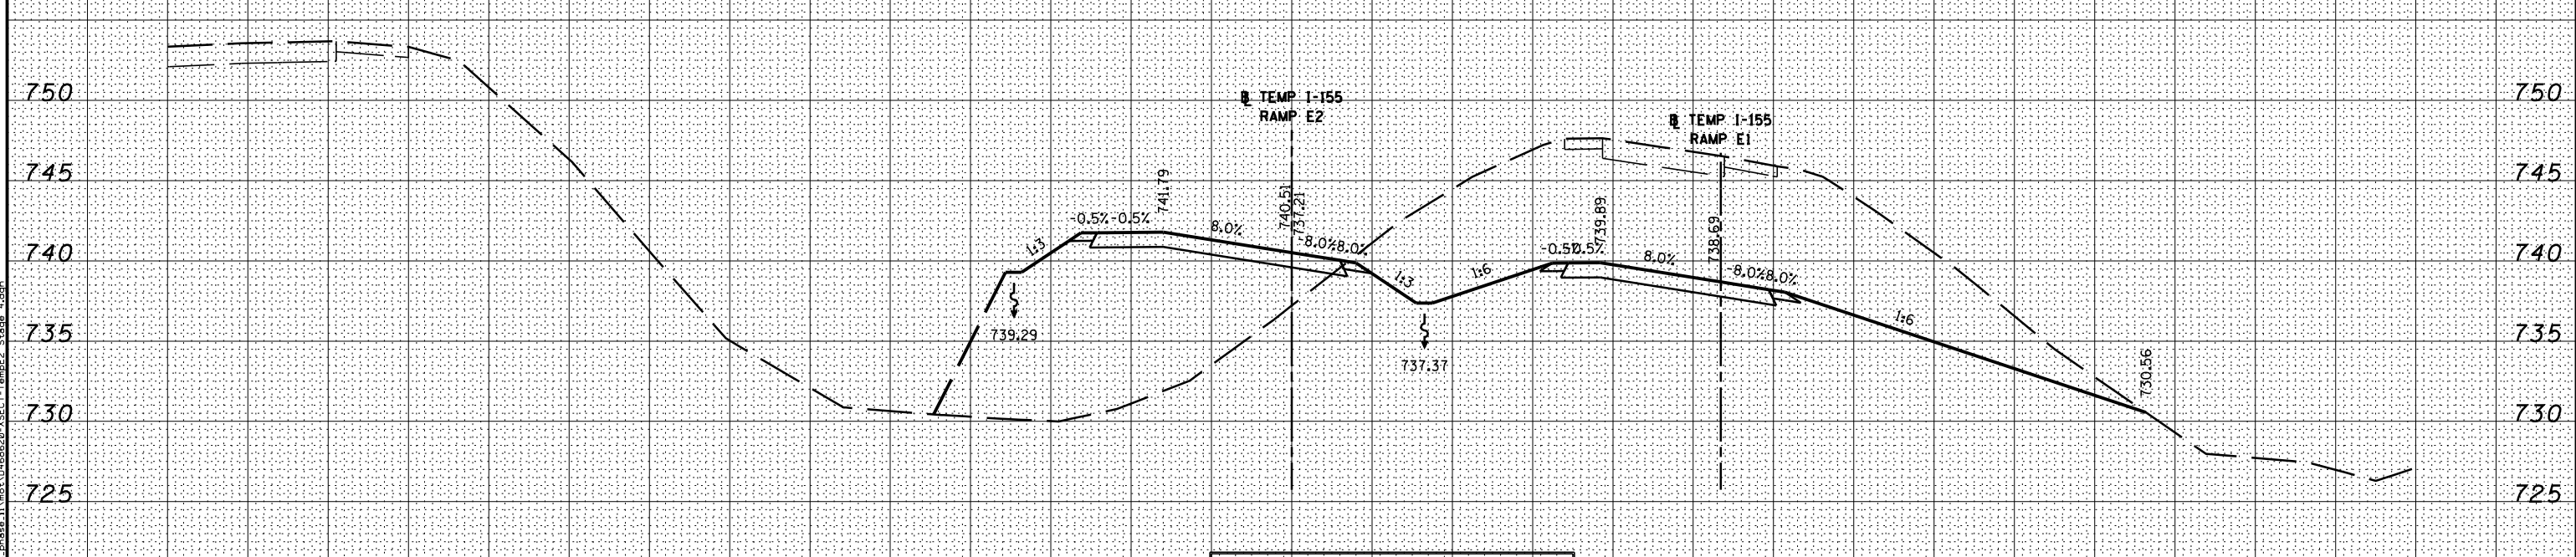

908 + 00.00

MODEL NAME: XS\_SHEET\_Temporary\_model\_name\_5  
 DESIGN FILE: \\0295\enr\engineering\documents\phase\_1\mst\0468620-XSECT-TempE2\_Stage\_4.dgn

FILE NAME =	DESIGNED -	REVISED -
...\\0468620-XSECT-TempE2_Stage_4.dgn	DRAWN -	REVISED -
USER NAME = eanderson	CHECKED -	REVISED -
PLOT DATE = 7/26/2012	DATE - JULY 20, 2012	REVISED -



STATE OF ILLINOIS  
DEPARTMENT OF TRANSPORTATION

MAINTENANCE OF TRAFFIC - STAGE 4A  
CROSS SECTIONS - TEMP I-155 E1 & E6  
SCALE: H 1"=10', V 1"=5' SHEET NO. 5 OF 5 SHEETS STA. 908+00.00 TO STA. 908+50.00

F.A.I. RTE.	SECTION	COUNTY	TOTAL SHEETS	SHEET NO.
• 90-[I4R(14HB-4,14,14HVB)BR]	TAZEWELL	2433	769C	
			CONTRACT NO. 68620	
ILLINOIS FED. AID PROJECT				