
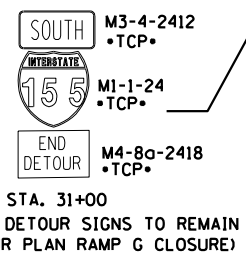


DIRECTIONAL INDICATOR DRUMS WITH STEADY BURNING WARNING LIGHTS AT 50' CENTERS (TYP)

DRUMS WITH STEADY BURNING WARNING LIGHTS AT 25' CENTERS (TYP)

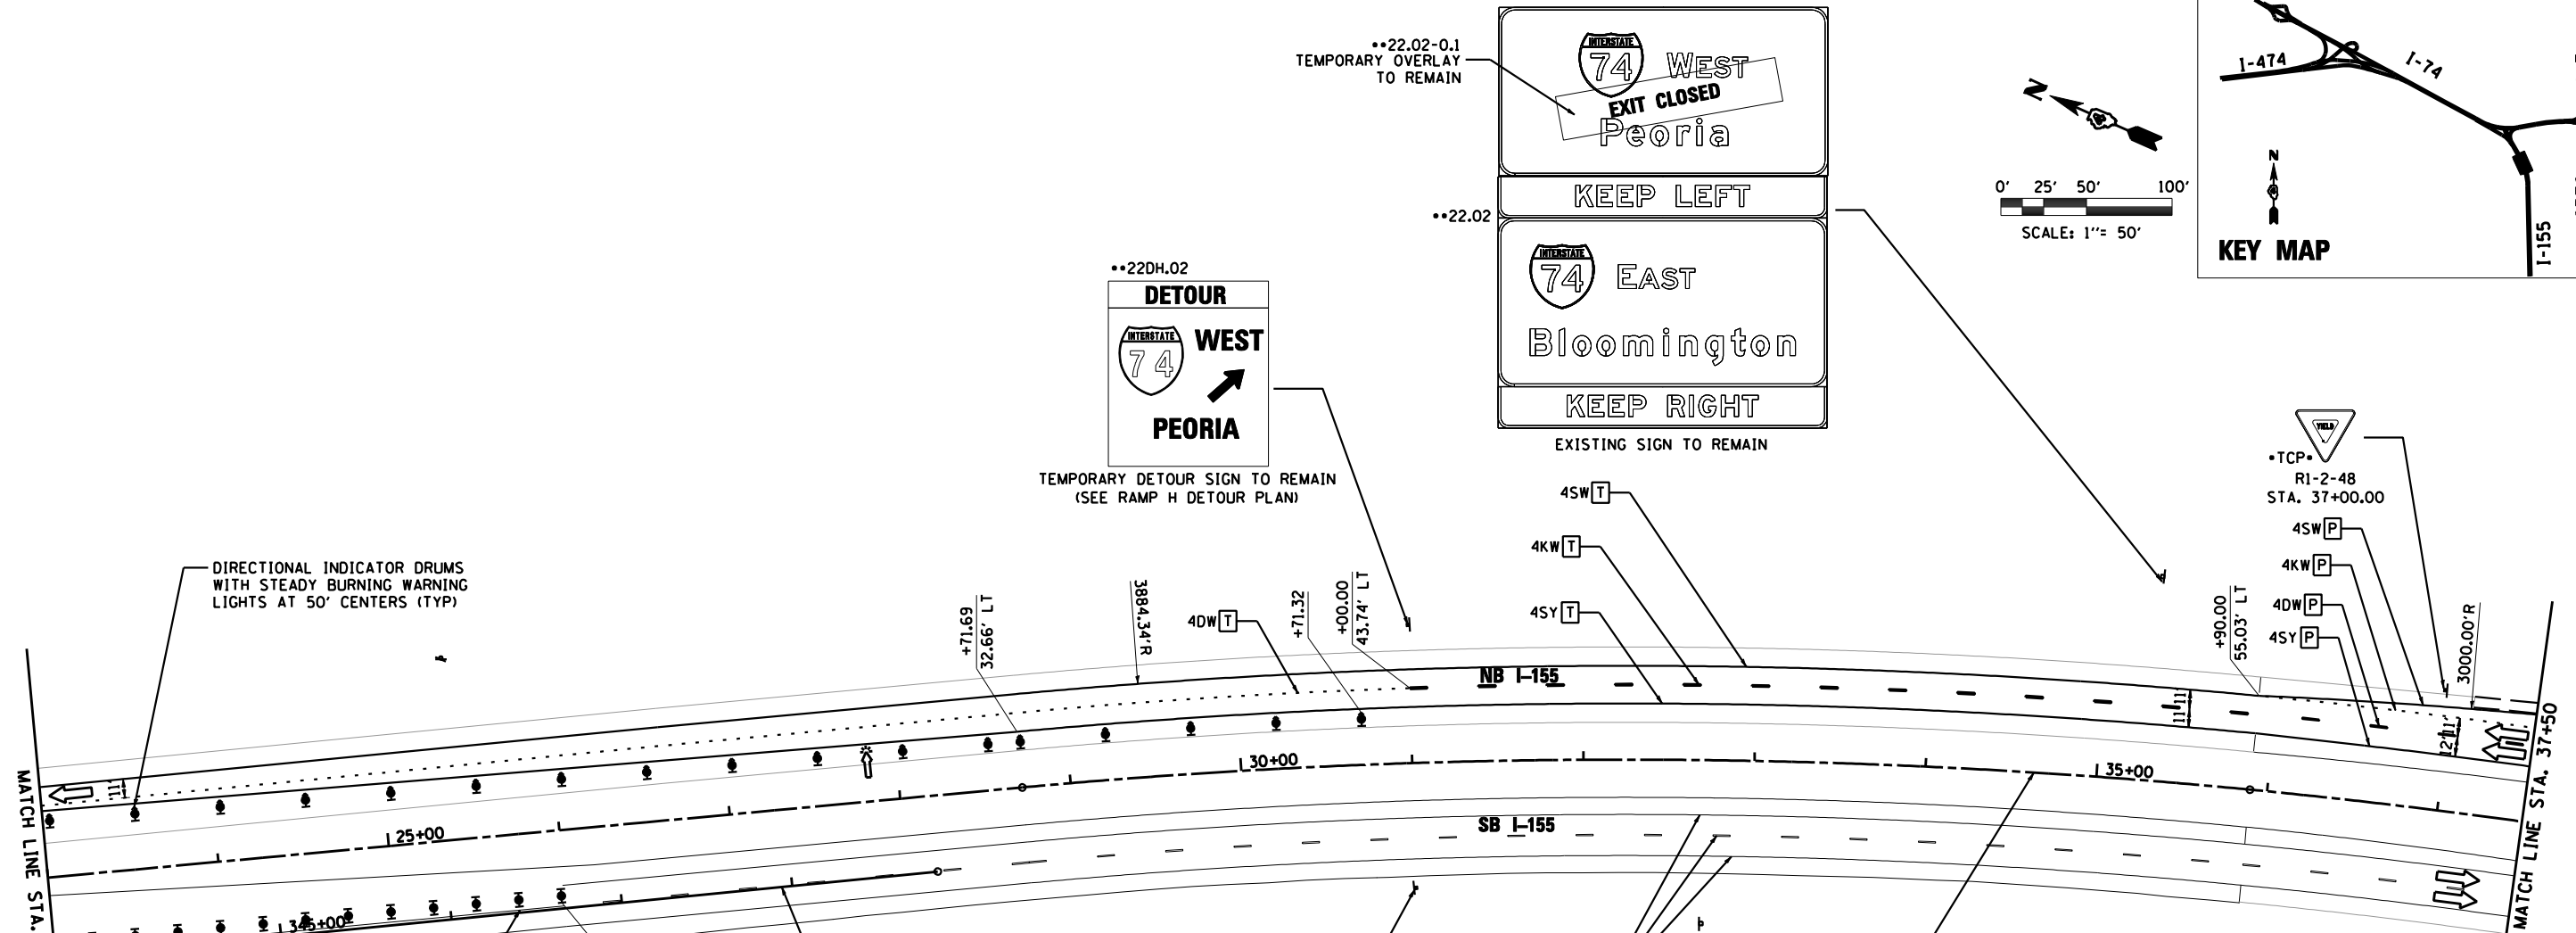

**PAVEMENT MARKING LEGEND**

- |   |   |      |   |      |                                |
|---|---|------|---|------|--------------------------------|
| ① | EXISTING PAVEMENT MARKING   | 4SW  | 4" SOLID WHITE                          | 8SW  | 8" SOLID WHITE                 |
| ② | PAVEMENT MARKING FROM PREVIOUS STAGE                                    | 4SY  | 4" SOLID YELLOW                         | 12SW | 12" SOLID WHITE @ 20' SPACING  |
| ③ | PROPOSED PAVEMENT MARKING IN PLACE (SEE PROPOSED PAVEMENT MARKING PLAN) | 4SYY | 4" SOLID DOUBLE YELLOW (11" C-C)        | 12SY | 12" SOLID YELLOW @ 20' SPACING |
| T | PAVEMENT MARKING TAPE, TYPE III   | 4KW  | 4" SKIP-DASH WHITE (30' SKIP, 10' DASH) | 24SW | 24" SOLID WHITE STOP BAR       |
| P | POLYUREA PAVEMENT MARKING TYPE II                                       | 4DW  | 4" DOTTED WHITE (9' SKIP, 3' DASH)      | LSW  | LETTERS AND SYMBOLS, WHITE     |

**LEGEND**

- |  |  |  |  |
|--|--|--|--|
|  | DRUMS WITH STEADY BURNING WARNING LIGHTS                             |  | ON-GOING EARTHWORK FOR PROPOSED PAVEMENT                 |
|  | DIRECTION INDICATOR BARRICADE WITH STEADY BURN MONODIRECTIONAL LIGHT |  | PROPOSED PAVEMENT CONSTRUCTION                           |
|  | VERTICAL DELINEATOR PANELS BARRICADE, TYPE III                       |  | TEMP PVTM REMOVAL (SEE REMOVAL PLAN FOR EX PVTM REMOVAL) |
|  | FLASHING ARROW BOARD   |  | REM TEMP AGGREGATE SHOULDERS                             |
|  | IMPACT ATTENUATOR, TEMPORARY (NON-REDIRECTIVE)                       |  | AGGREGATE SHOULDERS, TYPE B 6"                           |
|  | IMPACT ATTENUATOR, TEMPORARY (NARROW, REDIRECTIVE)                   |  | TEMPORARY CONCRETE BARRIER                               |
|  | SIGN INCLUDED IN TRAFFIC CONTROL & PROTECTION (SEE SIGN SCHEDULE)    |  | TEMPORARY CONCRETE BARRIER WITH 36" GLARE SCREEN         |
|  | SIGN REFERENCE NUMBER (SEE SIGN SCHEDULE)                            |  |  |

|                                   |                  |           |
|-----------------------------------|------------------|-----------|
| FILE NAME =                       | DESIGNED - HTL   | REVISED - |
| D468620-shr-staging22 I155-03.dgn | DRAWN - JPS      | REVISED - |
| USER NAME = TERRA                 | CHECKED - DA/LVA | REVISED - |
| PLOT DATE = 7/17/2012             | DATE - 7/20/2012 | REVISED - |



STATE OF ILLINOIS  
DEPARTMENT OF TRANSPORTATION

MAINTENANCE OF TRAFFIC  
STAGE 9

SCALE: SHEET NO. 13 OF 15 SHEETS STA. 23+00 TO STA. 37+50

|                             |         |          |                           |           |
|-----------------------------|---------|----------|---------------------------|-----------|
| F.A.I. RTE.                 | SECTION | COUNTY   | TOTAL SHEETS              | SHEET NO. |
| 90-[14R(14HB-4,14,14HB)/BR] |         | TAZEWELL | 2433                      | 962       |
| CONTRACT NO. 68620          |         |          | ILLINOIS FED. AID PROJECT |           |