


PLAN	SURVEYED	DATE
	PLOTTED	BY
	GRADES CHECKED	
	ALIGNMENT CHECKED	
	STRUCTURE NOT AT THIS OFFICE	
	NO. _____	
	FILE NAME	


PROFILE	SURVEYED	DATE
	PLOTTED	BY
	GRADES CHECKED	
	ALIGNMENT CHECKED	
	STRUCTURE NOT AT THIS OFFICE	
	NO. _____	
	FILE NAME	

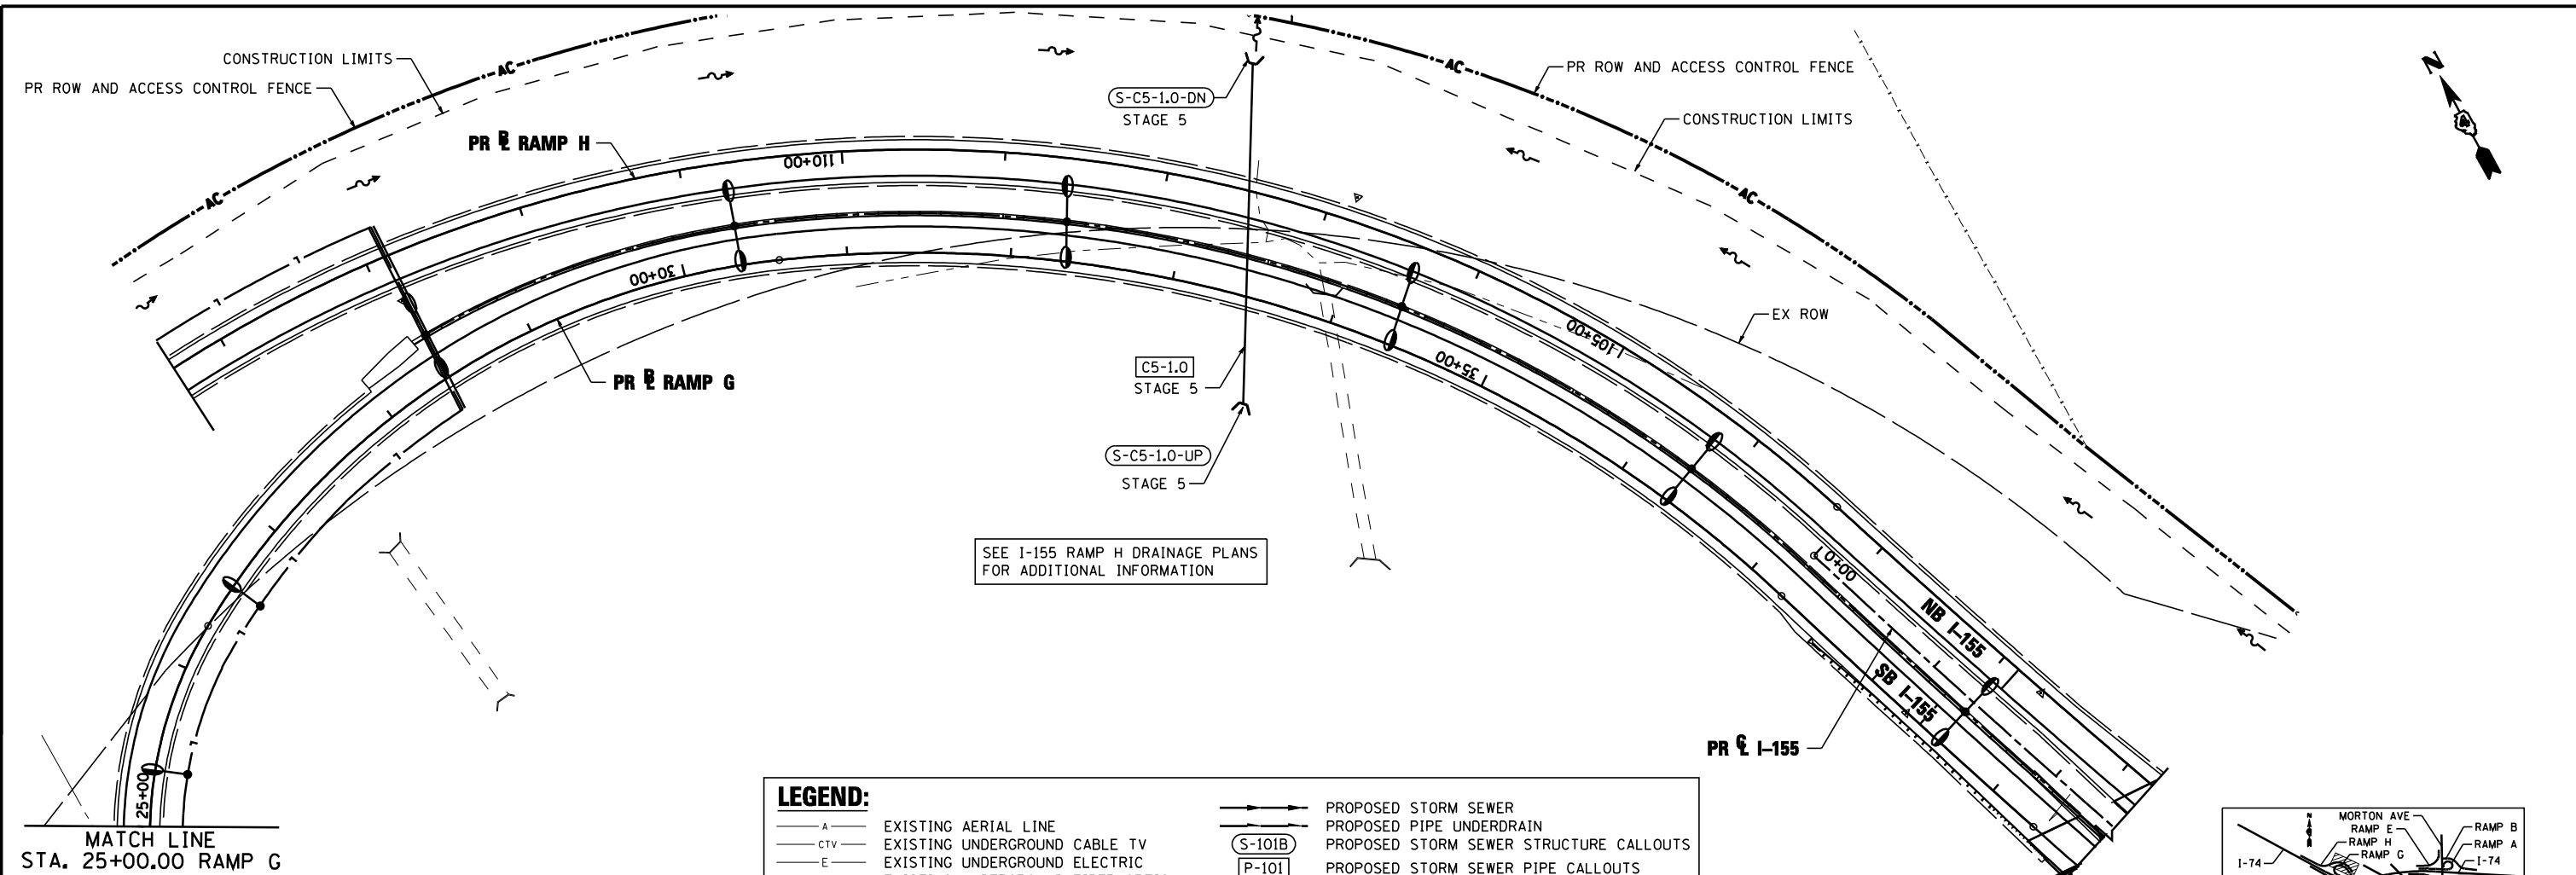

MATCH LINE  
STA. 25+00.00 RAMP G

**LEGEND:**

—A—	EXISTING AERIAL LINE	—S—	PROPOSED STORM SEWER
—CTV—	EXISTING UNDERGROUND CABLE TV	—P—	PROPOSED PIPE UNDERDRAIN
—E—	EXISTING UNDERGROUND ELECTRIC	(S-101B)	PROPOSED STORM SEWER STRUCTURE CALLOUTS
—FO—	EXISTING UNDERGROUND FIBER OPTIC	(P-101)	PROPOSED STORM SEWER PIPE CALLOUTS
—G—	EXISTING UNDERGROUND GAS LINE	—SAG—	SAG
—T—	EXISTING UNDERGROUND SANITARY SEWER	—SUMMIT—	SUMMIT
—W—	EXISTING UNDERGROUND WATER	—DITCH—	DITCH
		—SWALE—	SWALE
		—MANHOLE—	MANHOLE

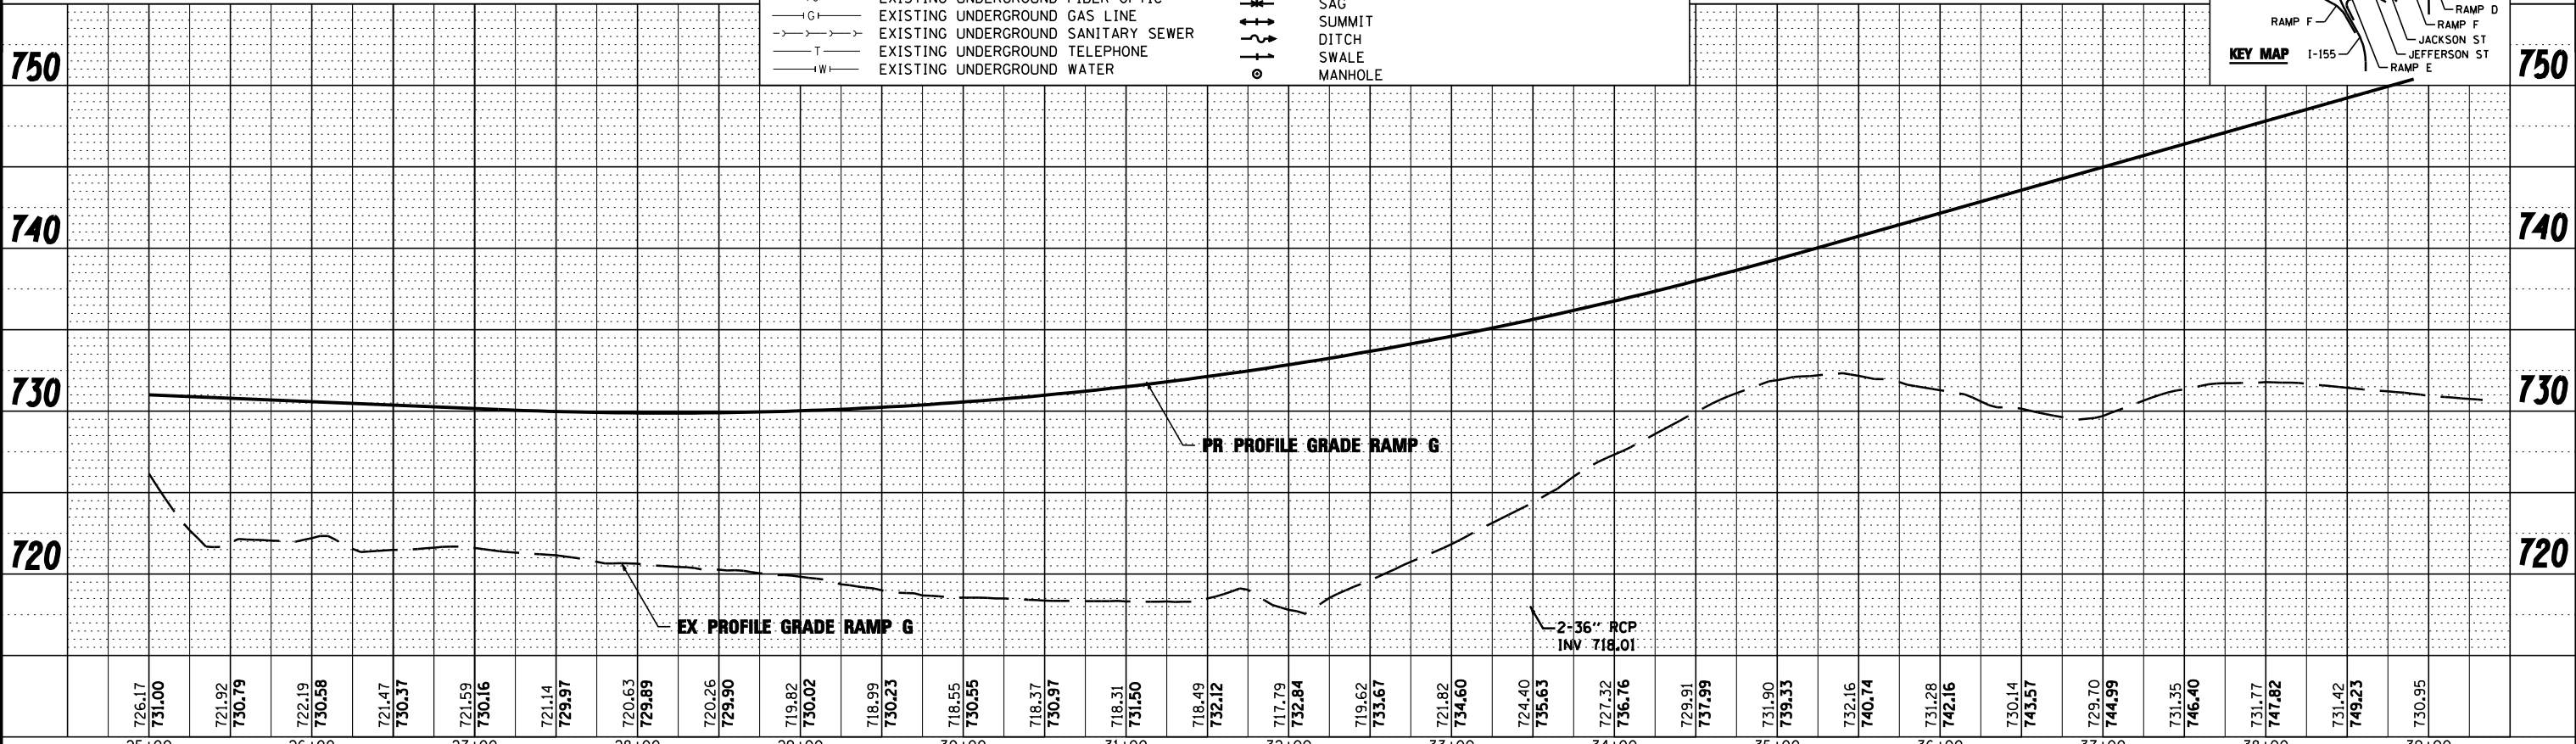

FILE NAME =	DESIGNED - WLS	REVISED -		<b>STATE OF ILLINOIS</b> <b>DEPARTMENT OF TRANSPORTATION</b>	<b>I-155 RAMPS G&amp;H DRAINAGE STAGING PLAN</b>		F.A.I. RTE.	SECTION	COUNTY	TOTAL SHEETS	SHEET NO.
...\\D468620\sh-t-1-155-RampG-MDT\drawn14.dgn	DRAWN - I S	REVISED -			90-114R(14HB-4,14,14HB)BR	TAZEWELL	2433	1323			
USER NAME = toddbenk	CHECKED - JNR	REVISED -			CONTRACT NO. 68620						
PLOT DATE = 7/17/2012	DATE - JULY 20, 2012	REVISED -			ILLINOIS FED. AID PROJECT						

SCALE: SHEET NO. 15 OF 18 SHEETS STA. TO STA.