


PLAN	SURVEYED	DATE
	PLOTTED	
	NOTED	
	CHECKED	
	NO.	
	FILE NAME	

PROFILE	SURVEYED	DATE
	PLOTTED	
	NOTED	
	CHECKED	
	NO.	
	FILE NAME	

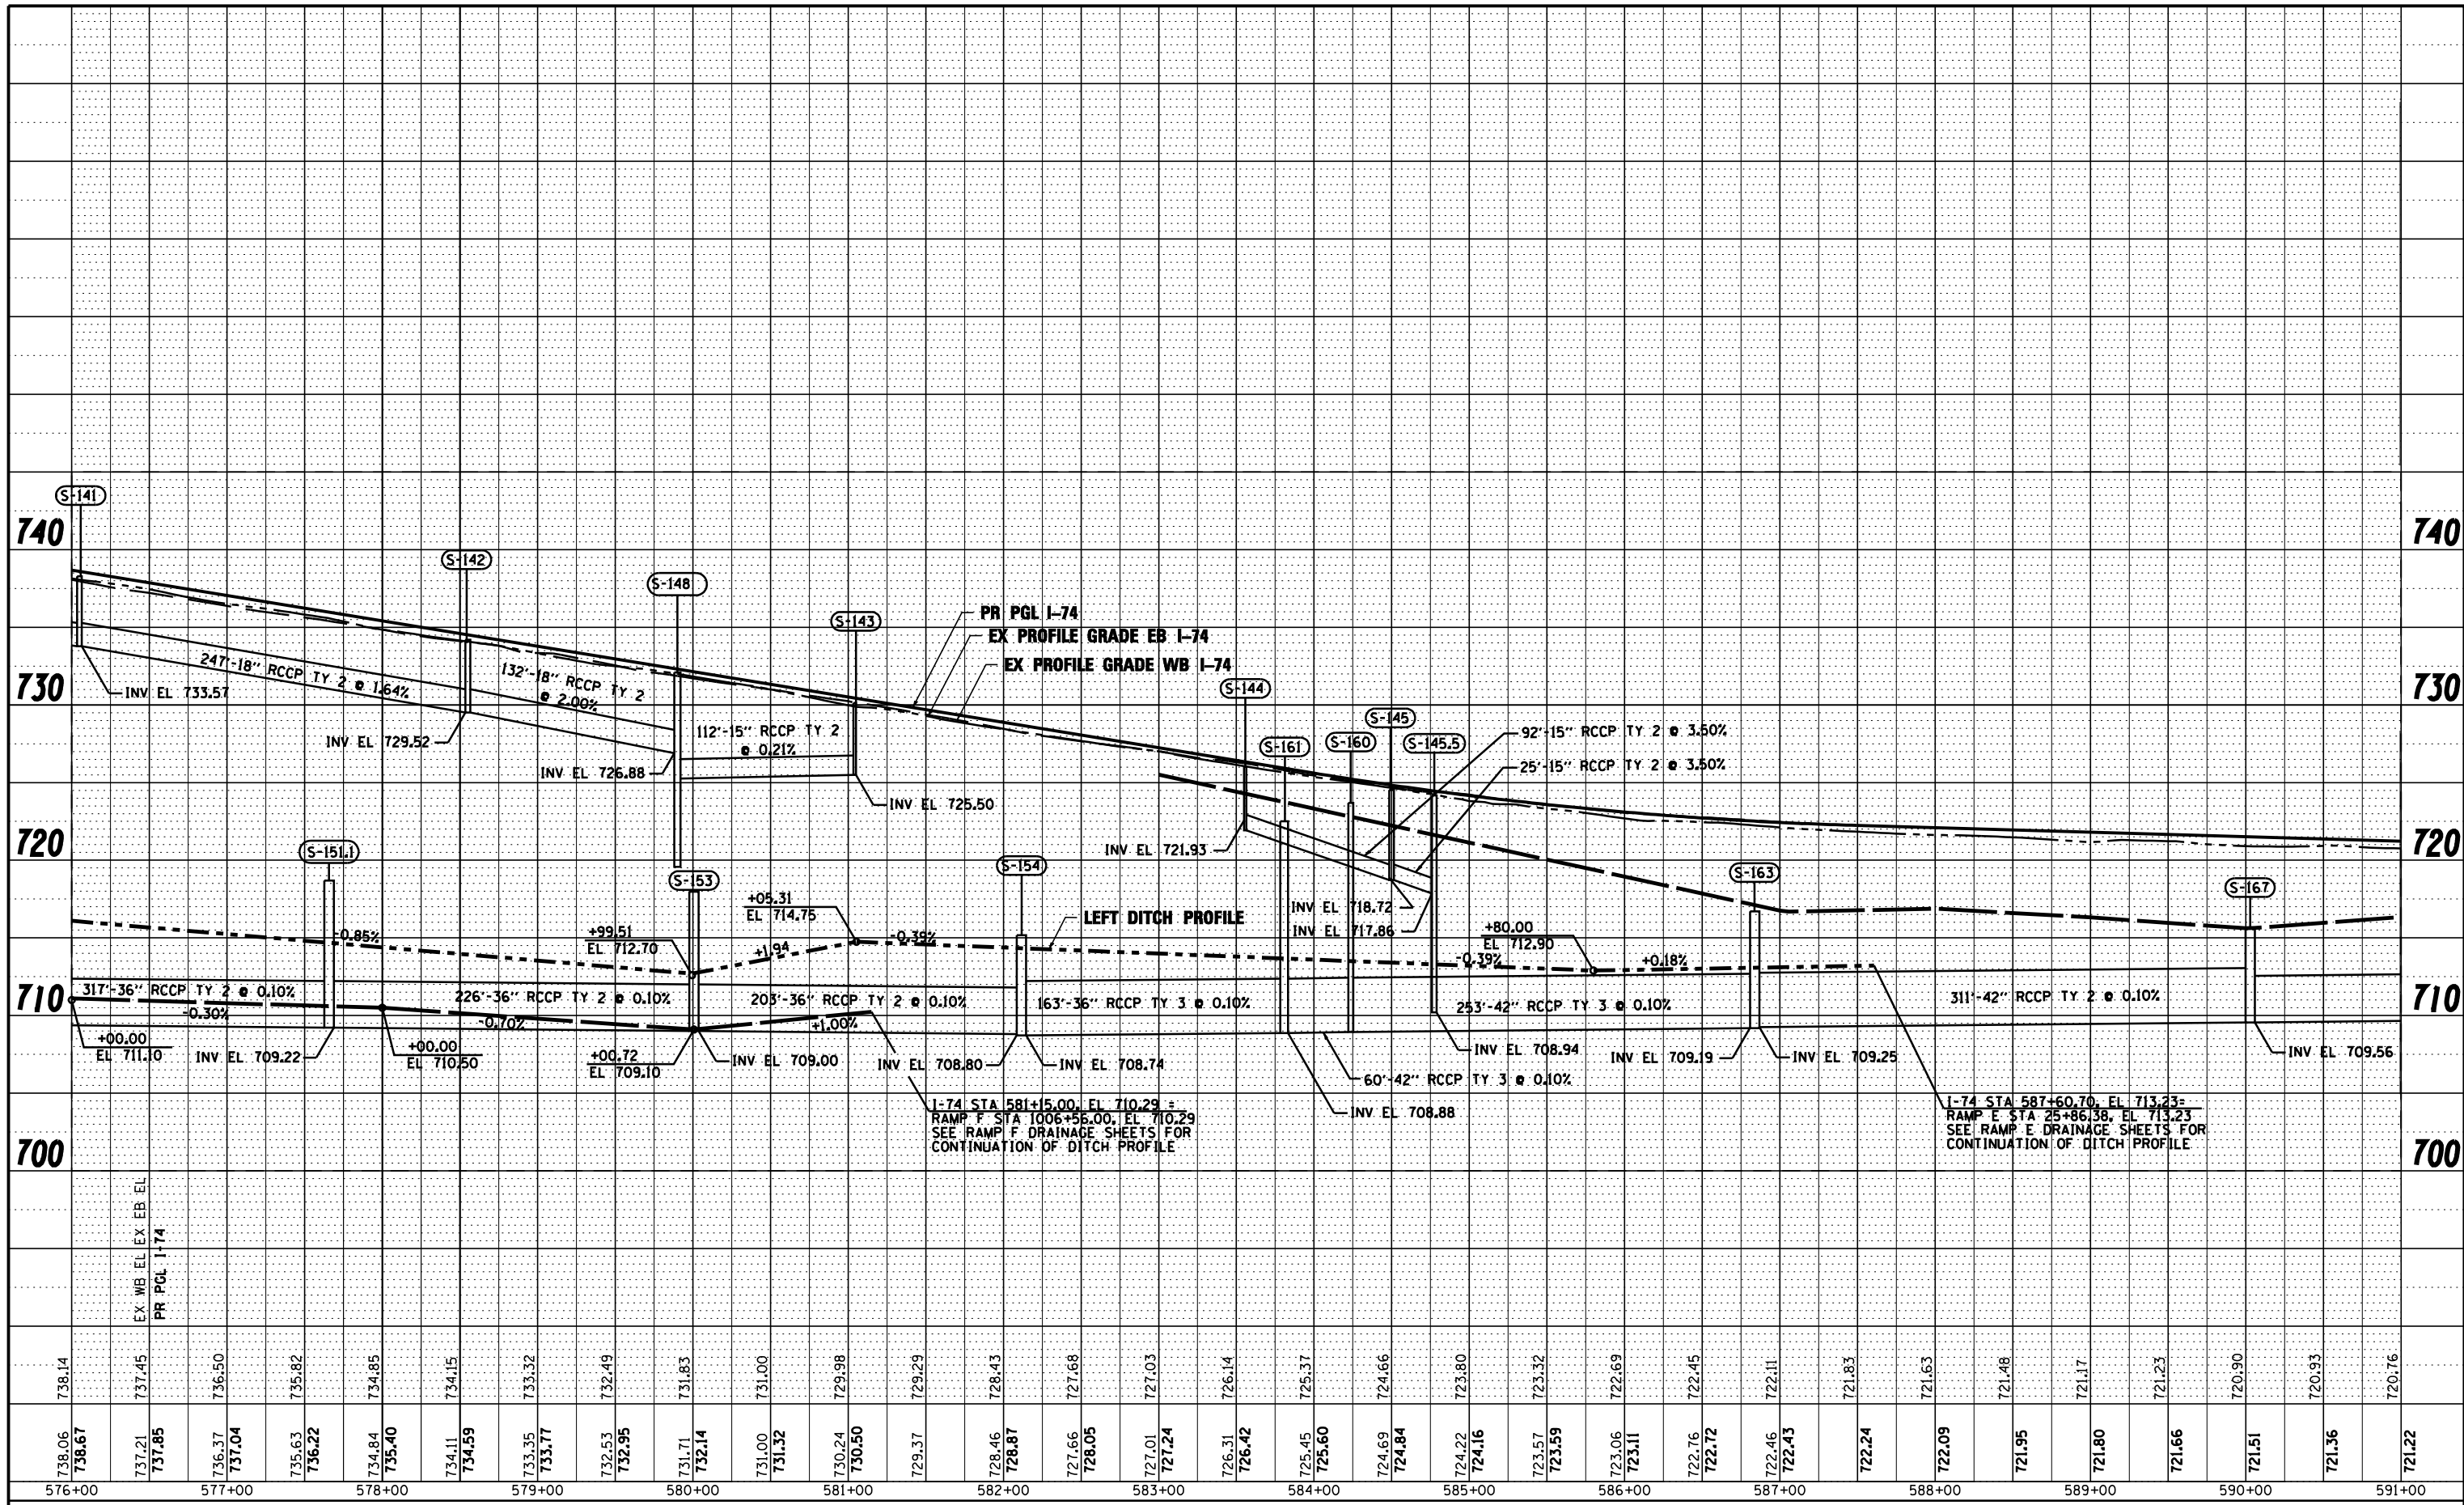

FILE NAME = ...\\D468620-sht-1-74-drain09.dgn
 USER NAME = toddbenk
 PLOT DATE = 7/17/2012

DESIGNED - EJA
 DRAWN - TMB
 CHECKED - JNR
 DATE - JULY 20, 2012

REVISED -
 REVISED -
 REVISED -
 REVISED -



STATE OF ILLINOIS
 DEPARTMENT OF TRANSPORTATION

DRAINAGE AND UTILITY PROFILE
 I-74
 SCALE: 1"=50' SHEET NO. 11 OF 13 SHEETS STA. TO STA.

F.A.I. RTE.	SECTION	COUNTY	TOTAL SHEETS	SHEET NO.
90-114R(14HB-4,14,14HVB)BR	TAZEWELL	ILLINOIS	2433	1424
CONTRACT NO. 68620			ILLINOIS FED. AID PROJECT	