

R2-4a (48x96)
STA 571+00, 64' LT


SPEED LIMIT
65
MINIMUM
45

W9-1 (48x48)
STA 575+00, 0' LT

LEFT
LANE
ENDS

M3-4 (36x18)
STA 575+00, 66' LT
WEST

M1-1 (36x36)
STA 575+00, 66' LT
INTERSTATE
74

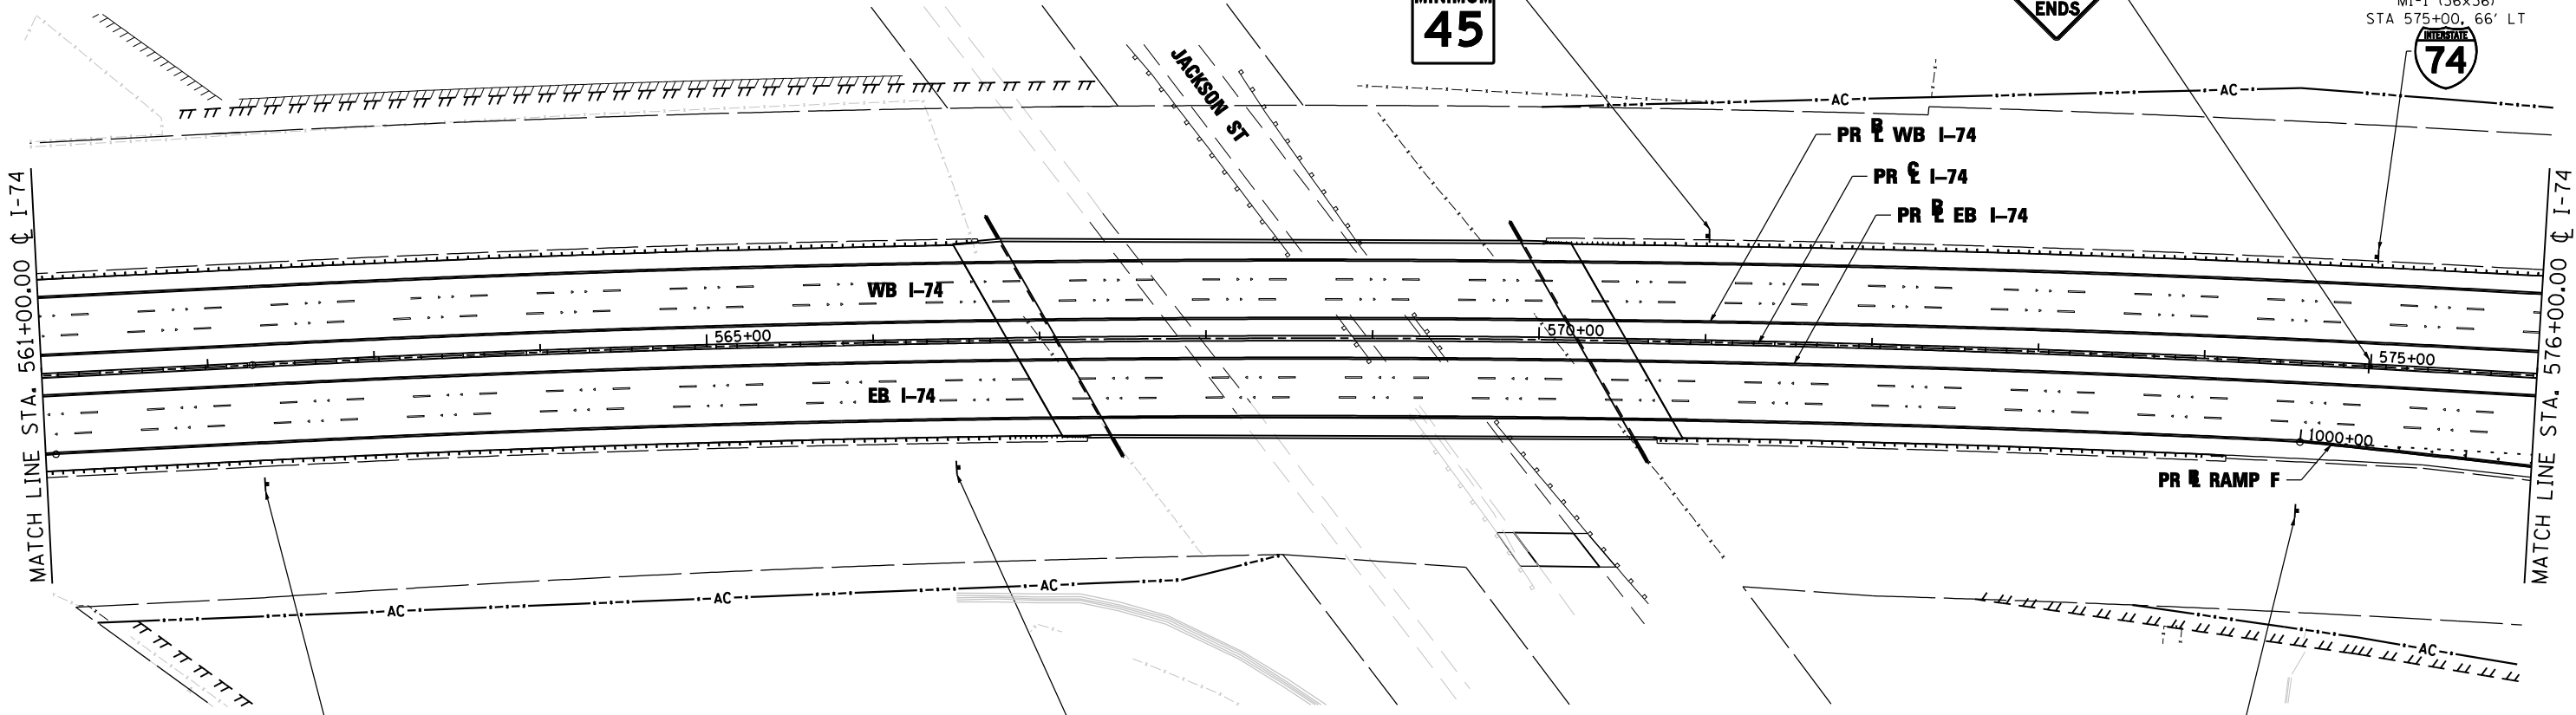

EXIT 102
Morton
1/2 MILE

STA 562+32, 72' RT

GAS-EXIT 102

STA 566+50, 76' RT

EXIT 102
Morton
↑

STA 574+60, 89' RT

FILE NAME =	DESIGNED - LDC	REVISED -
...\\D468620-shr-1-74-sign08.dgn	DRAWN - SMS	REVISED -
USER NAME = IDOT	CHECKED - GEB	REVISED -
PLOT DATE = 7/16/2012	DATE - JULY 20, 2012	REVISED -



STATE OF ILLINOIS
DEPARTMENT OF TRANSPORTATION

SIGNING PLAN
I-74

SCALE: 1"=50' SHEET NO. 8 OF 36 SHEETS STA. 561+00.00 TO STA. 576+00.00

F.A.I. RTE.	SECTION	COUNTY	TOTAL SHEETS	SHEET NO.
90-[14R;14HB-4,14,14HVB]BR	TAZEWELL	2433	1555	
CONTRACT NO. 68620				

ILLINOIS FED. AID PROJECT