


STA 35+00, 102' LT

INTERSTATE 74 EAST
Bloomington
 1/2 MILE

LEFT LANE ENDS
 W9-1 (48x48)
 STA 31+00, 11' LT

ILLINOIS 9 7
Lincoln 35
 STA 29+00, 95' RT

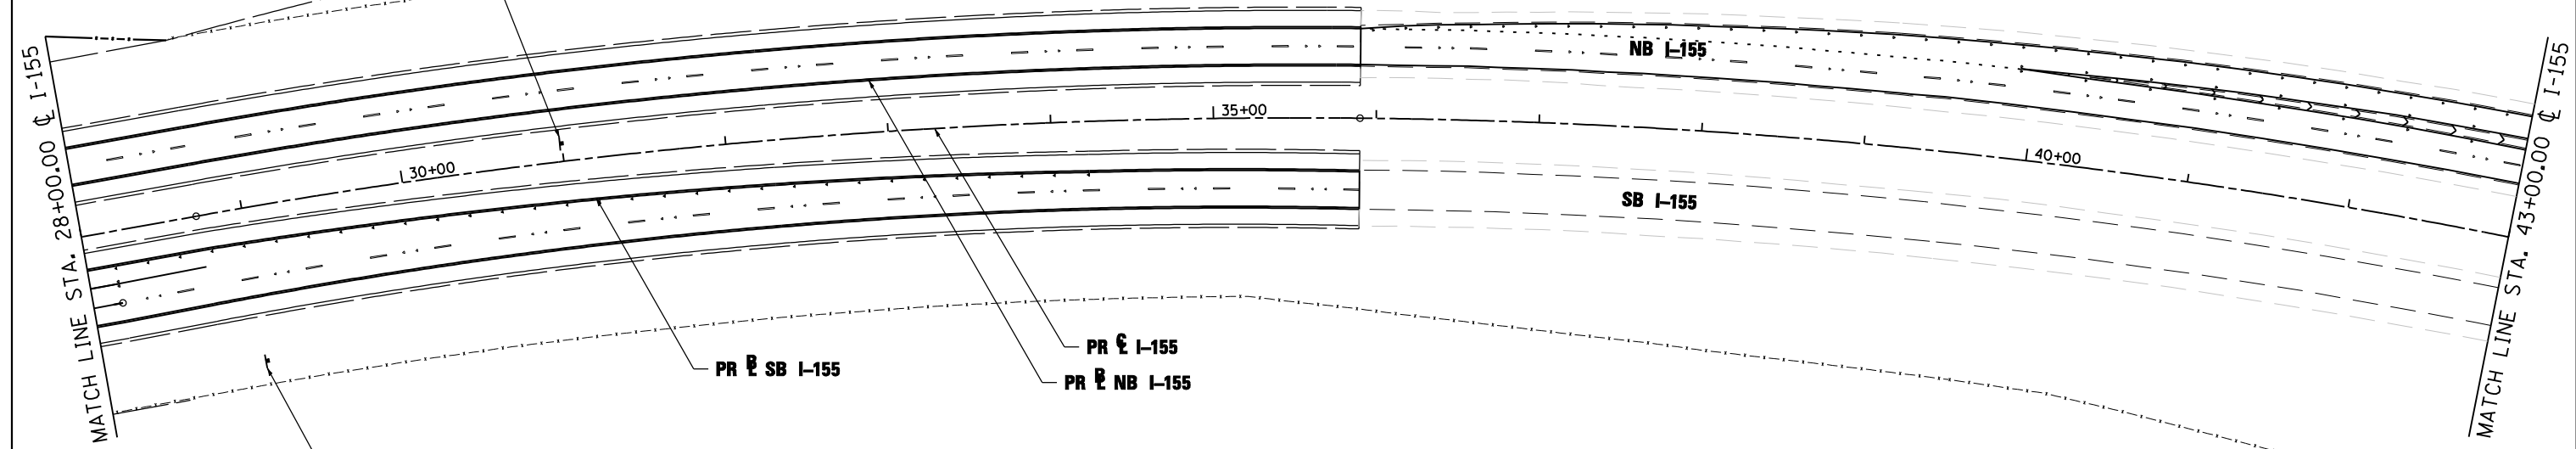

| | | |
|-----------------------------------|----------------------|-----------|
| FILE NAME = | DESIGNED - LDC | REVISED - |
| ...\\D468620-shr-1-155-sign15.dgn | DRAWN - SMS | REVISED - |
| USER NAME = IDOT | CHECKED - GEB | REVISED - |
| PLOT DATE = 7/16/2012 | DATE - JULY 20, 2012 | REVISED - |



STATE OF ILLINOIS
DEPARTMENT OF TRANSPORTATION

SIGNING PLAN
I-155

SCALE: 1"=50' SHEET NO. 15 OF 36 SHEETS STA. 28+00.00 TO STA. 43+00.00

| F.A.I. RTE. | SECTION | COUNTY | TOTAL SHEETS | SHEET NO. |
|------------------------------|----------|--------|---------------------------|-----------|
| • 90-[14R;14HB-4,14,14HVB]BR | TAZEWELL | 2433 | 1562 | |
| CONTRACT NO. 68620 | | | ILLINOIS FED. AID PROJECT | |