



W13-3 (36x48)
STA 18+00, 36' LT

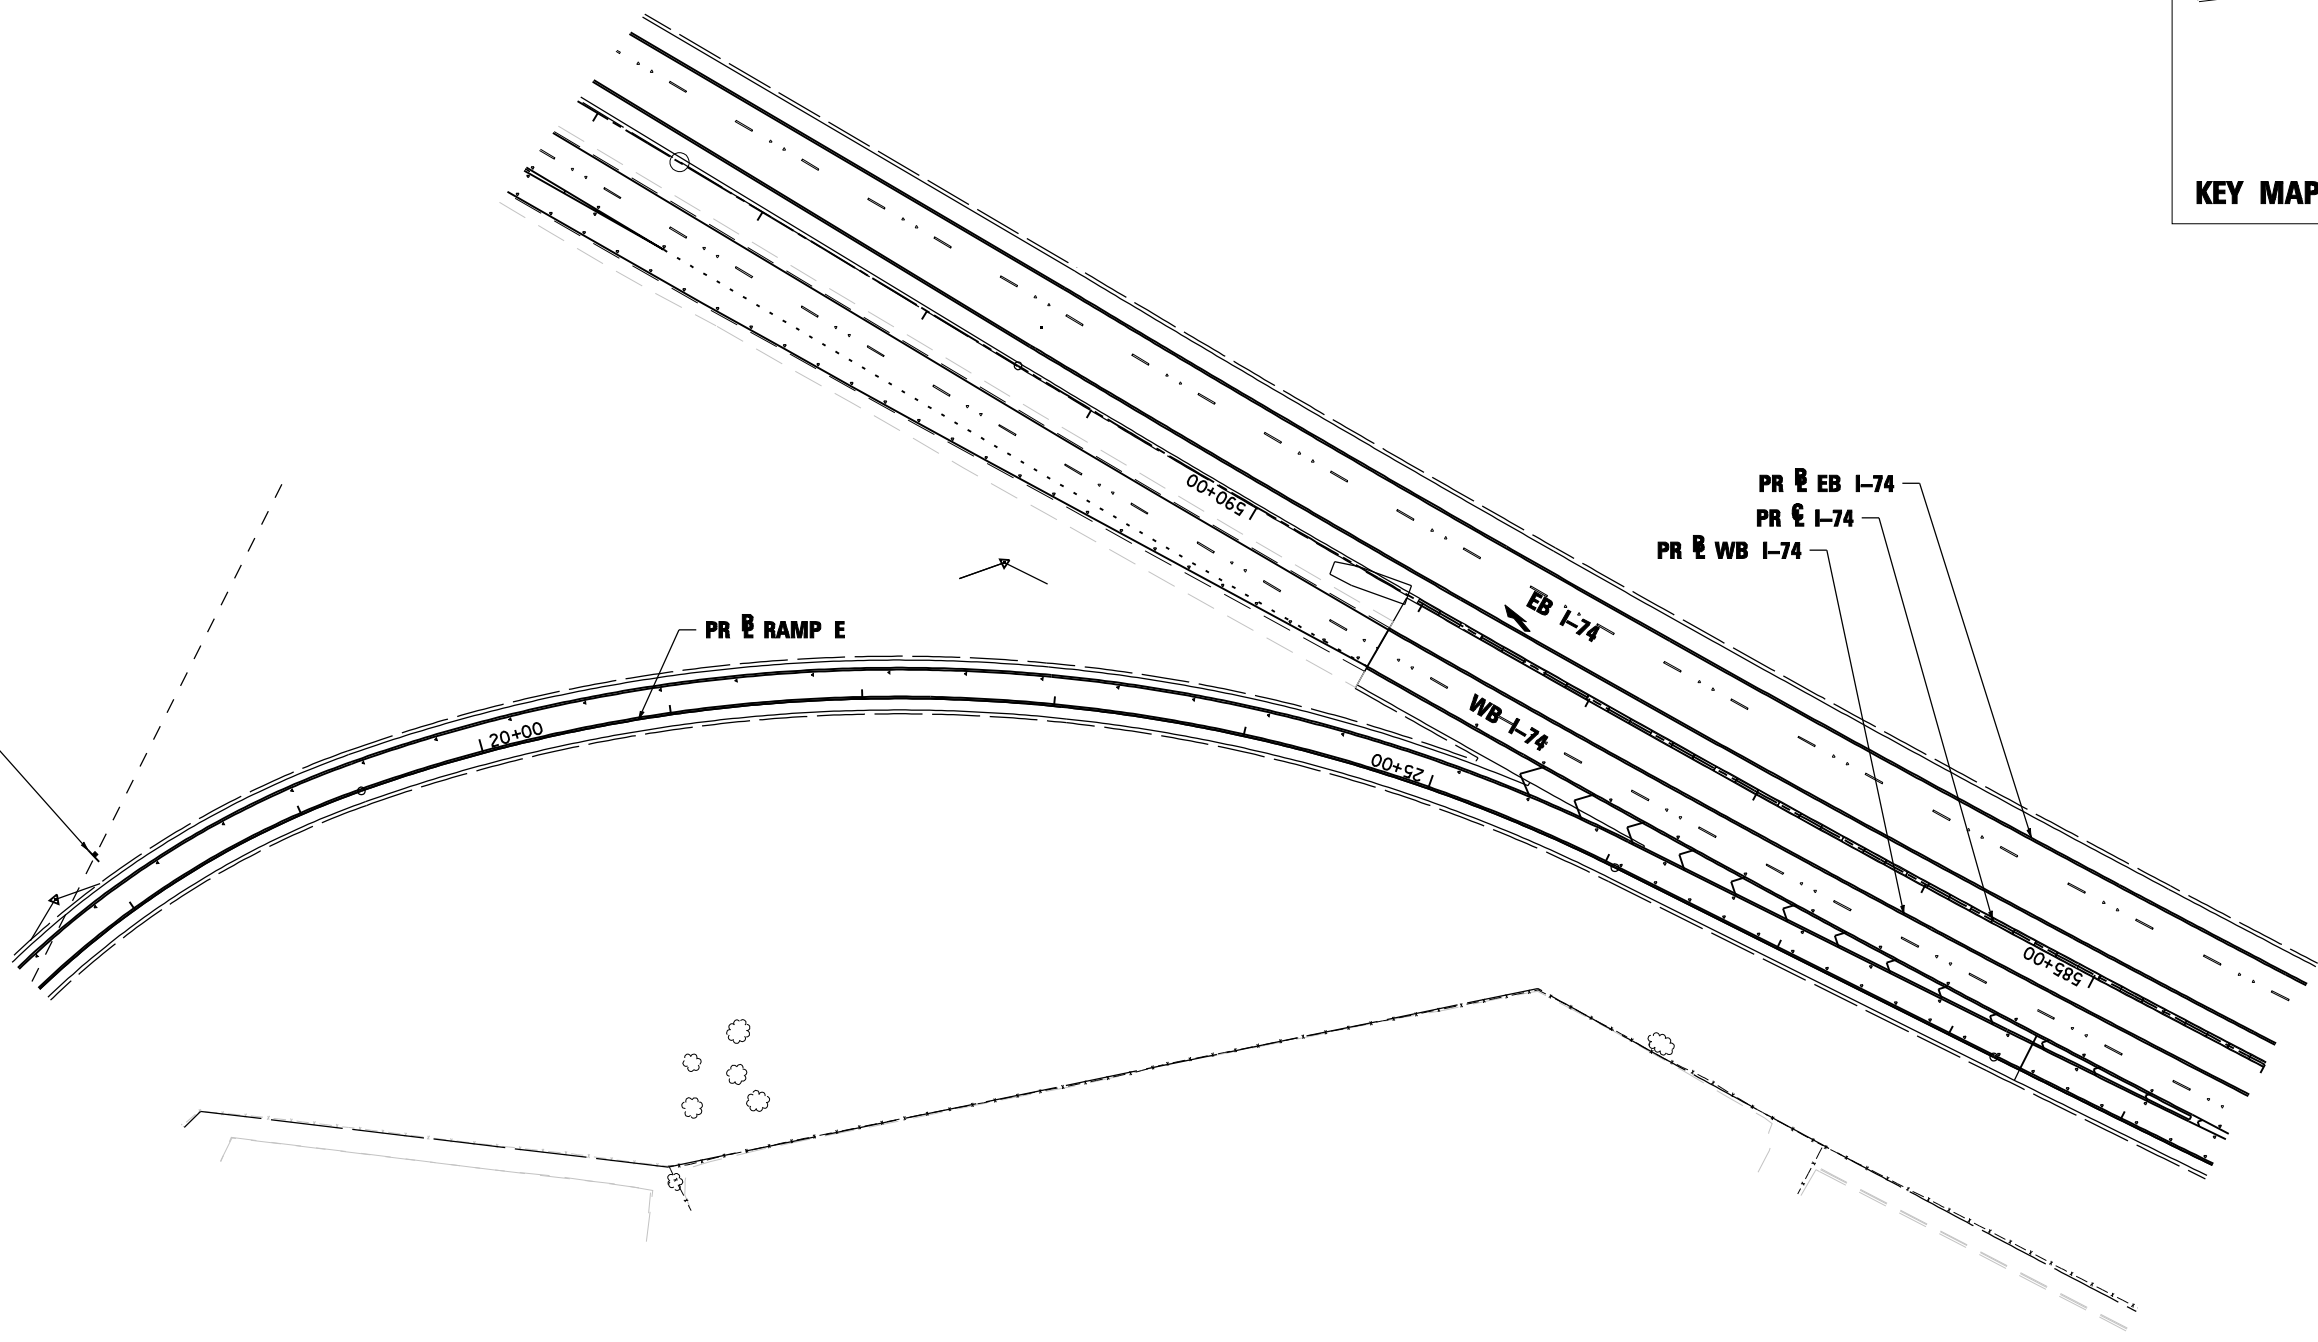

FILE NAME =	DESIGNED - LDC	REVISED -
...\\D468620-sh1-rampE-Morton-signXX01.dgn	DRAWN - SMS	REVISED -
USER NAME = IDOT	CHECKED - GEB	REVISED -
PLOT DATE = 7/16/2012	DATE - JULY 20, 2012	REVISED -

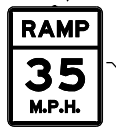

STATE OF ILLINOIS
DEPARTMENT OF TRANSPORTATION

SIGNING PLAN
RAMP E MORTON AVE.

SCALE: 1"=50' SHEET NO. 34 OF 36 SHEETS STA. TO STA.

F.A.I. RTE.	SECTION	COUNTY	TOTAL SHEETS	SHEET NO.
• 90-[14R;14HB-4,14,14HVB]BR		TAZEWELL	2433	1581
			CONTRACT NO. 68620	
ILLINOIS FED. AID PROJECT				