



TEMPORARY CABLE DIAGRAM

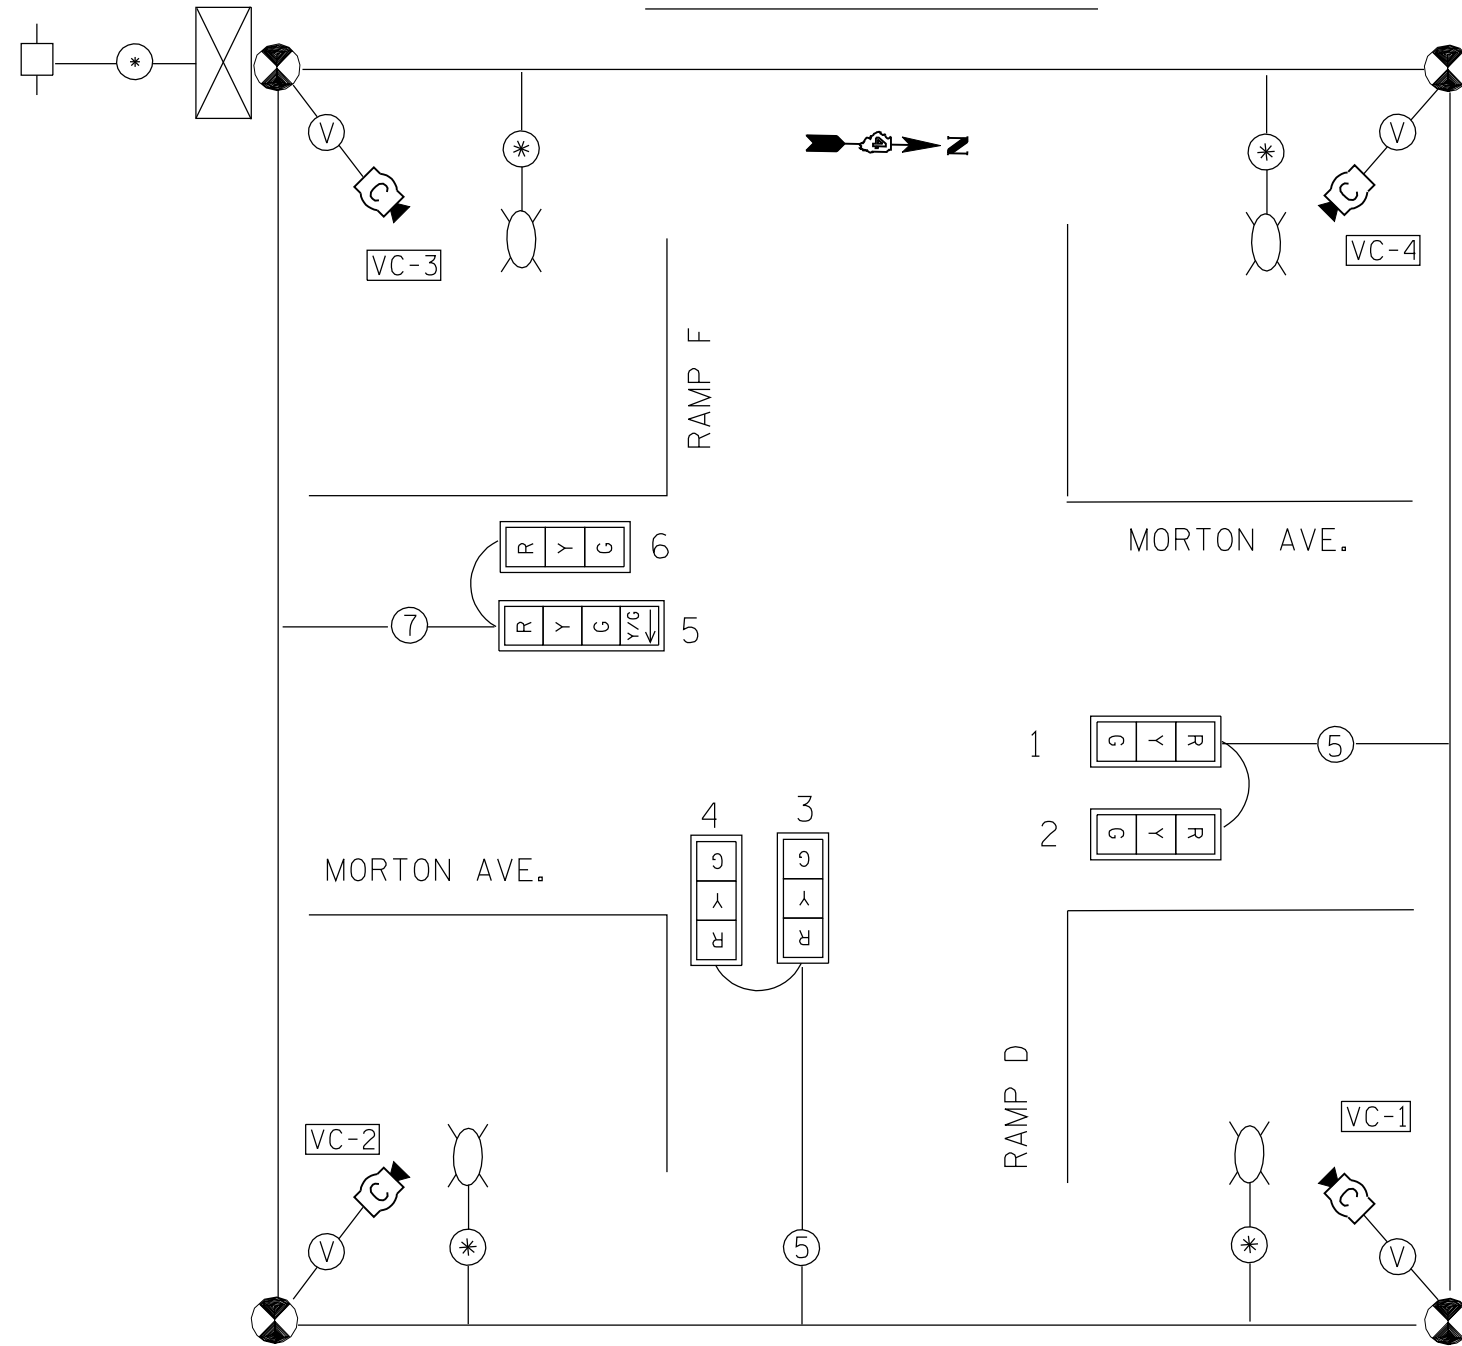

TEMPORARY PHASE DIAGRAM

NAME OF INTERSECTION MORTON AVE. & RAMPS D & F

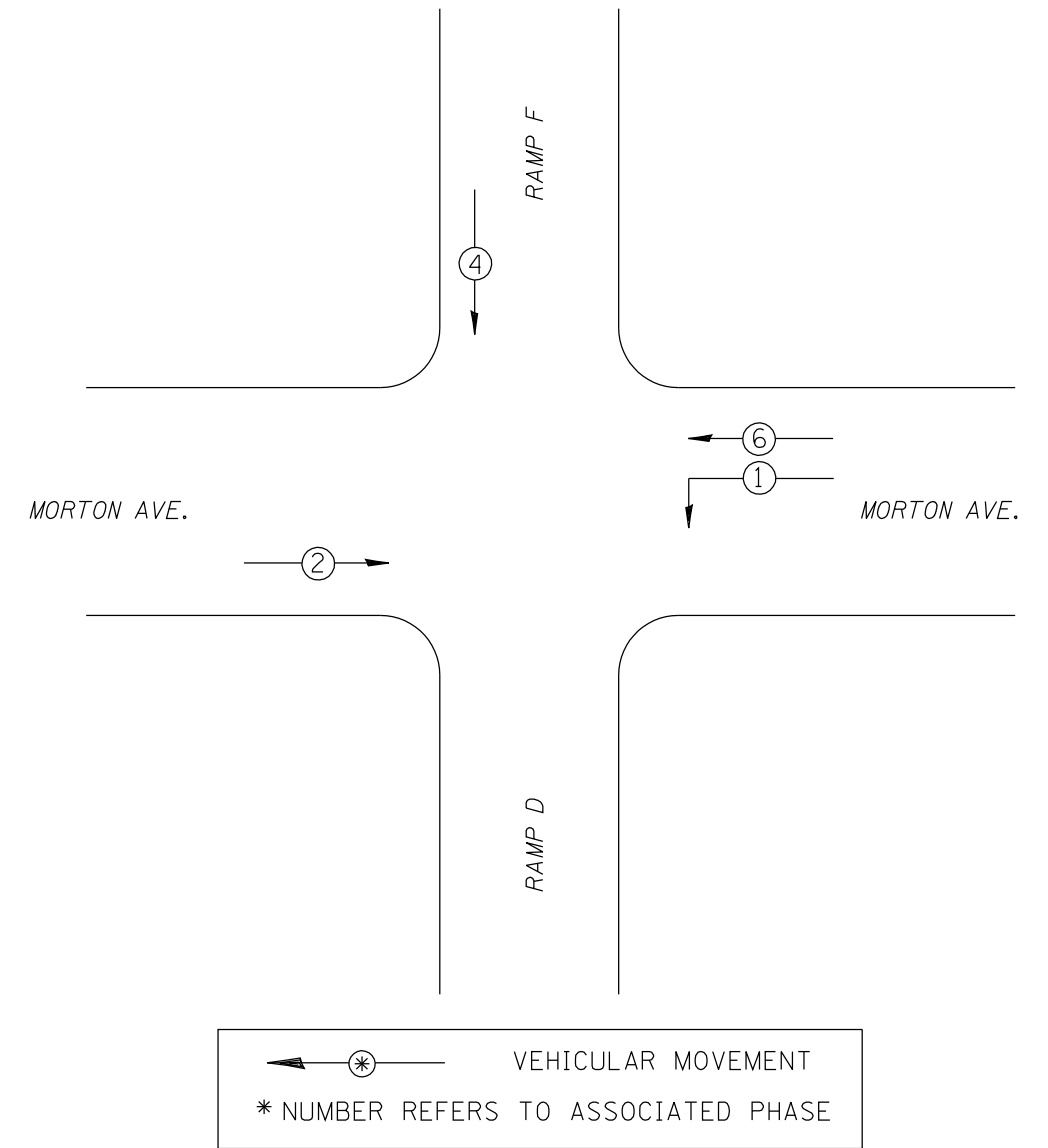

TRAFFIC SIGNALS LEGEND

- | | | | | | |
|--|-------------------------------|--|-------------------------------|--|--|
| | TEMP. CONTROLLER (SIGNAL) | | TEMP. 5/C NO. 14 SIGNAL CABLE | | TEMP. SERVICE INSTALLATION |
| | TEMP. SIGNAL HEAD W/BACKPLATE | | TEMP. 7/C NO. 14 SIGNAL CABLE | | TEMP. VIDEO DETECTION CAMERA |
| | TEMP. SIGNAL HEAD | | TEMP. VIDEO DETECTION CABLE | | TEMP. LUMINAIRE (PC CONTROL) 250W HPS, MULTI-MOUNT |
| | | | TEMP. CABLE (1/C NO. 6) X 3 | | |

FILE NAME =	DESIGNED - LDC	REVISED -
...\\D468620-sh1-tsl-temp.dgn	DRAWN - SMS	REVISED -
USER NAME = IDOT	CHECKED - GEB	REVISED -
PLOT DATE = 7/16/2012	DATE - JULY 20, 2012	REVISED -



STATE OF ILLINOIS
DEPARTMENT OF TRANSPORTATION

TEMPORARY TRAFFIC SIGNAL CABLE AND PHASE DIAGRAMS
I-74 EB RAMPS & N. MORTON AVE.

SCALE: SHEET NO. 2 OF 4 SHEETS STA. TO STA.

F.A.I. RTE.	SECTION	COUNTY	TOTAL SHEETS	SHEET NO.
90-I14R(14HB-4,14,14HVB)BR		TAZEWELL	2433	1654
CONTRACT NO. 68620			ILLINOIS FED. AID PROJECT	