


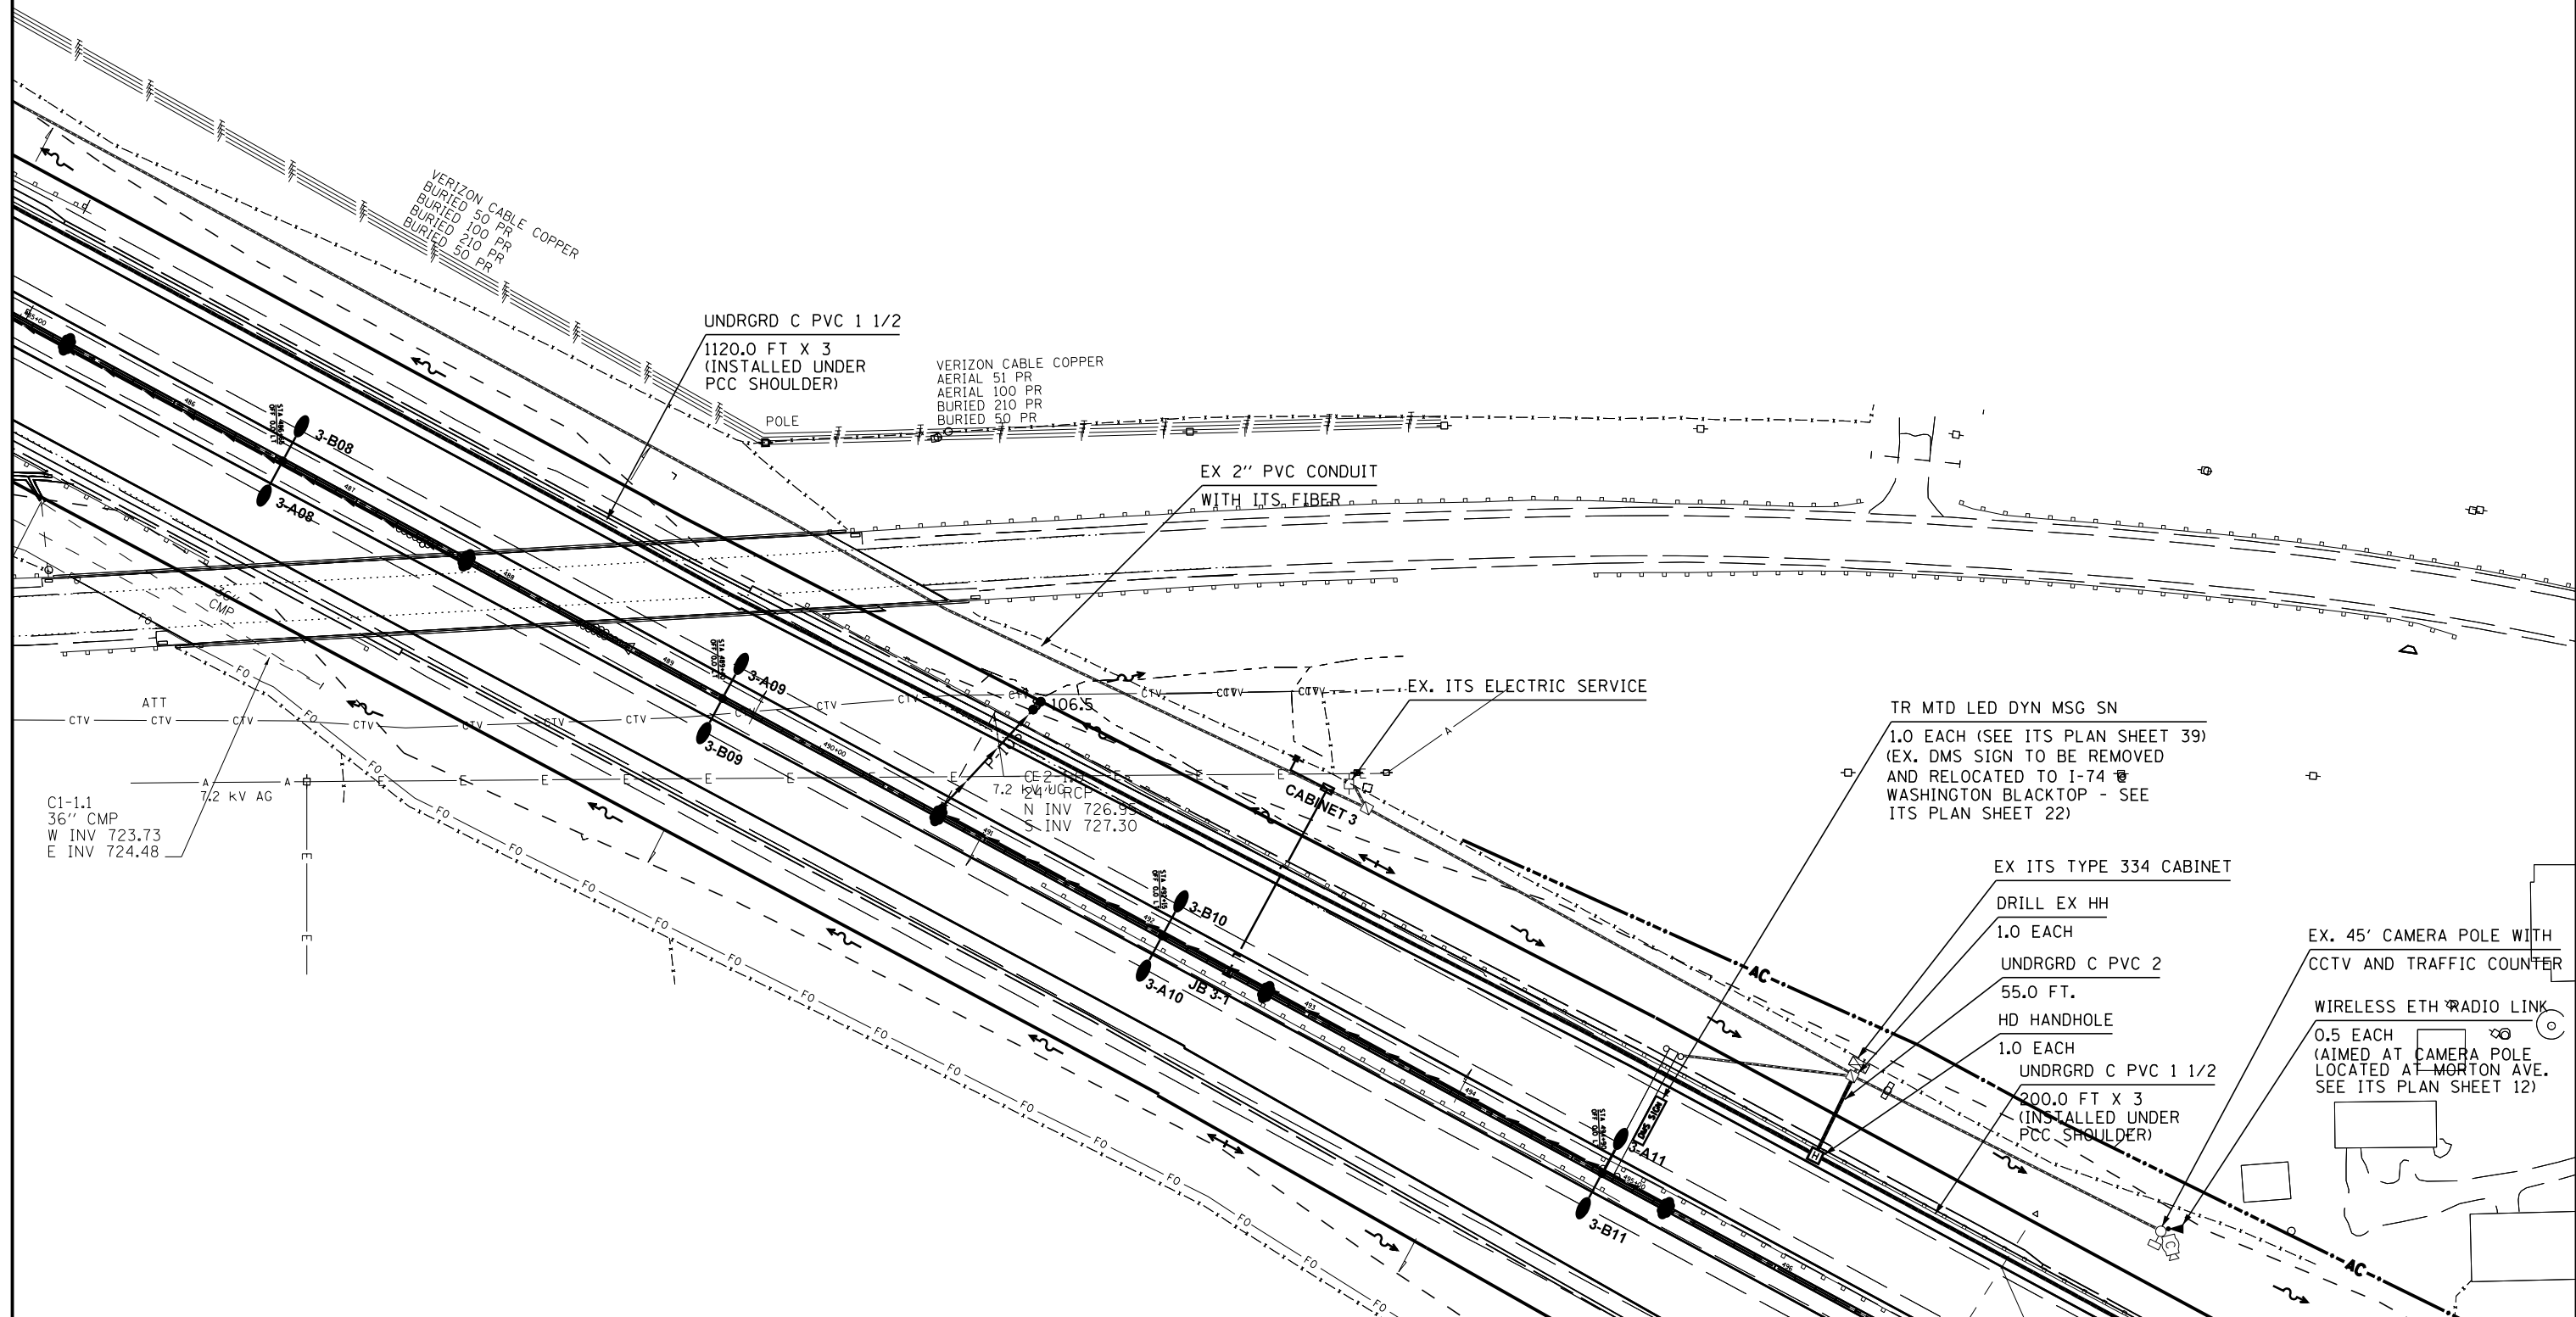

SCHEDULE OF QUANTITIES ITS PLAN SHEET 4		
UNDERGROUND CONDUIT, PVC, 1 1/2" DIA.	FOOT	3960.0
UNDERGROUND CONDUIT, PVC, 2" DIA.	FOOT	55.0
HEAVY-DUTY HANDHOLE	EACH	1.0
DRILL EXISTING HANDHOLE	EACH	1.0
TRUSS MOUNTED LED DYNAMIC MESSAGE SIGN	EACH	1.0
WIRELESS ETHERNET RADIO LINK	EACH	0.5
FIBER OPTIC CABLE 48 FIBERS, SINGLE MODE	EACH	283.0



FILE NAME = ...ITS (DDT)\D468620-ITS-04.dgn	USER NAME = tblank	DESIGNED -	REVISED -	<b>STATE OF ILLINOIS DEPARTMENT OF TRANSPORTATION</b>	<b>ITS FIBER PLANS I-74 TO I-155 INTERCHANGE (CONTINUED)</b>			F.A.P. RTE.	SECTION	COUNTY	TOTAL SHEETS	SHEET NO.
	PLOT SCALE =	DRAWN -	REVISED -		74	90-[14R(14HB-4,14,14HVB)BR]	TAZEWELL	2433	1668			
	PLOT DATE = 7/17/2012	CHECKED -	REVISED -		SCALE: NONE    SHEET NO. 4 OF 50 SHEETS    STA.    TO STA.			<b>CONTRACT NO. 68620</b>				
		DATE -	REVISED -		ILLINOIS FED. AID PROJECT							