


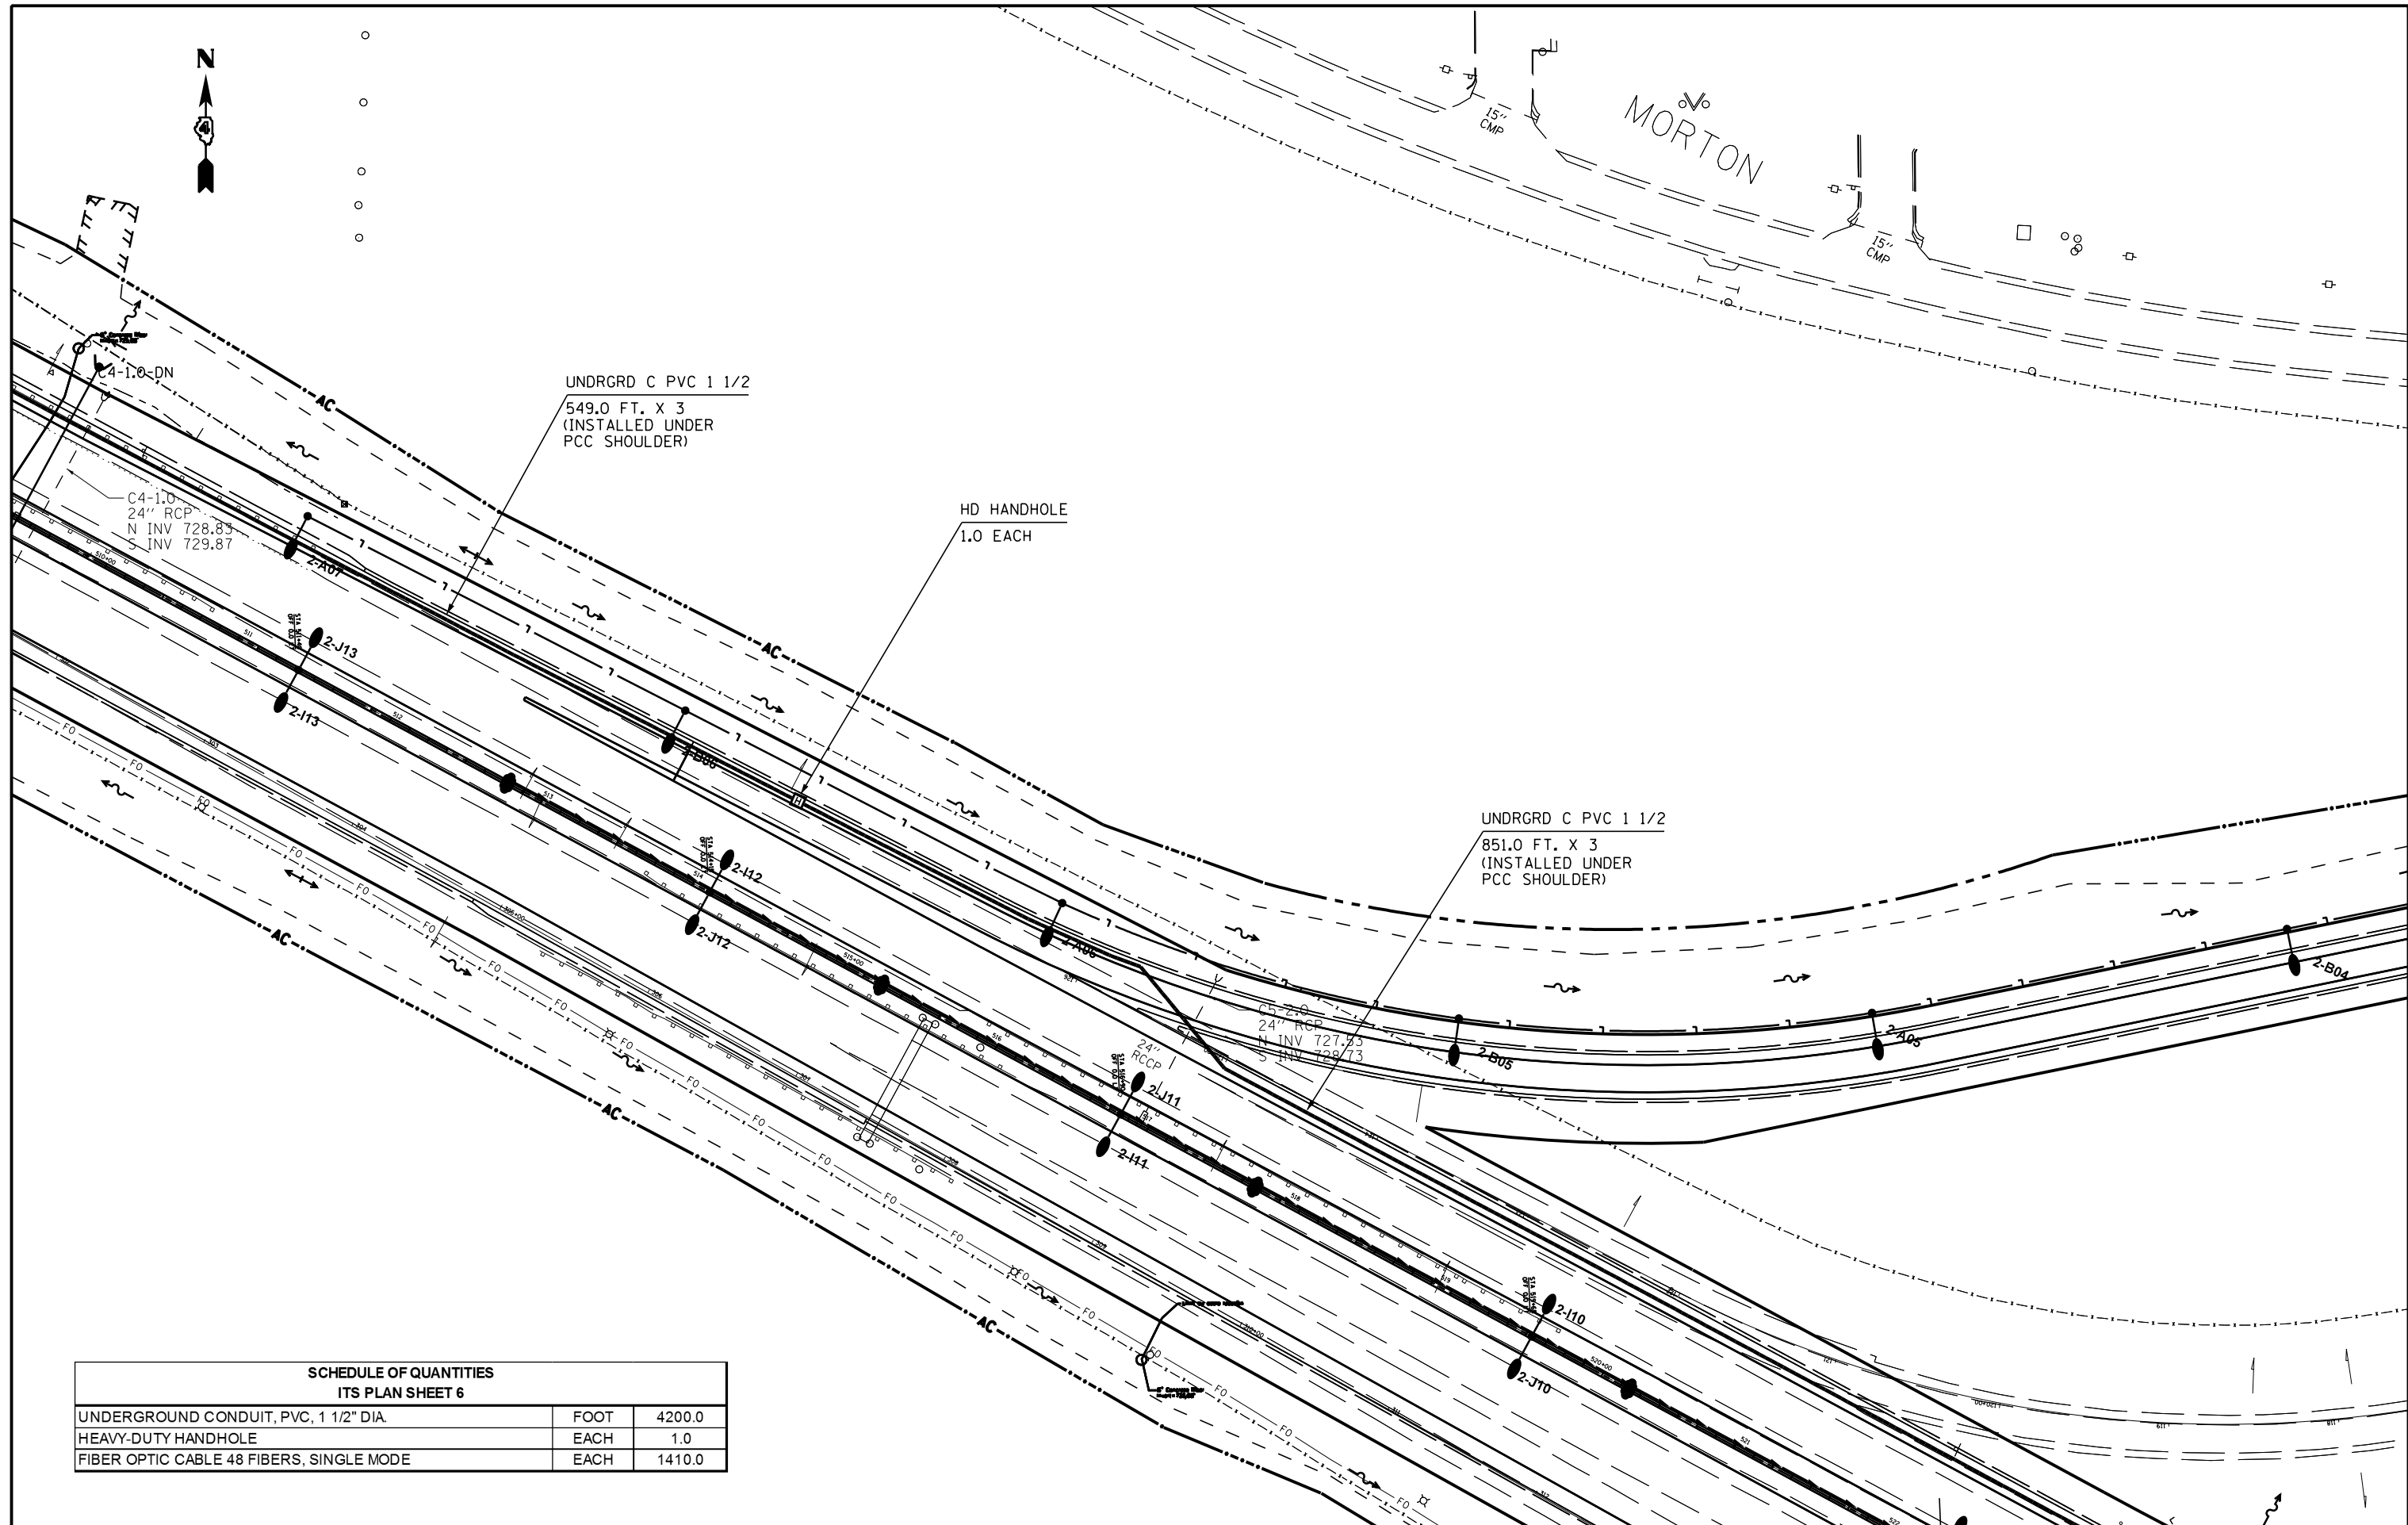

MORTON



SCHEDULE OF QUANTITIES ITS PLAN SHEET 6		
UNDERGROUND CONDUIT, PVC, 1 1/2" DIA.	FOOT	4200.0
HEAVY-DUTY HANDHOLE	EACH	1.0
FIBER OPTIC CABLE 48 FIBERS, SINGLE MODE	EACH	1410.0

FILE NAME =
...NITS (DDOT)\D468620-ITS-06.dgn

USER NAME = tblank
PLOT SCALE =
PLOT DATE = 7/17/2012

DESIGNED -
DRAWN -
CHECKED -
DATE -

REVISED -
REVISED -
REVISED -
REVISED -

**STATE OF ILLINOIS
DEPARTMENT OF TRANSPORTATION**

**ITS FIBER PLANS
I-74 TO I-155 INTERCHANGE (CONTINUED)**
SCALE: NONE SHEET NO. 6 OF 50 SHEETS STA. TO STA.

F.A.P. RTE.	SECTION	COUNTY	TOTAL SHEETS	SHEET NO.
74	90-[14R(14HB-4,14,14HB)BR]	TAZEWELL	2433	1670
			CONTRACT NO. 68620	
ILLINOIS FED. AID PROJECT				