


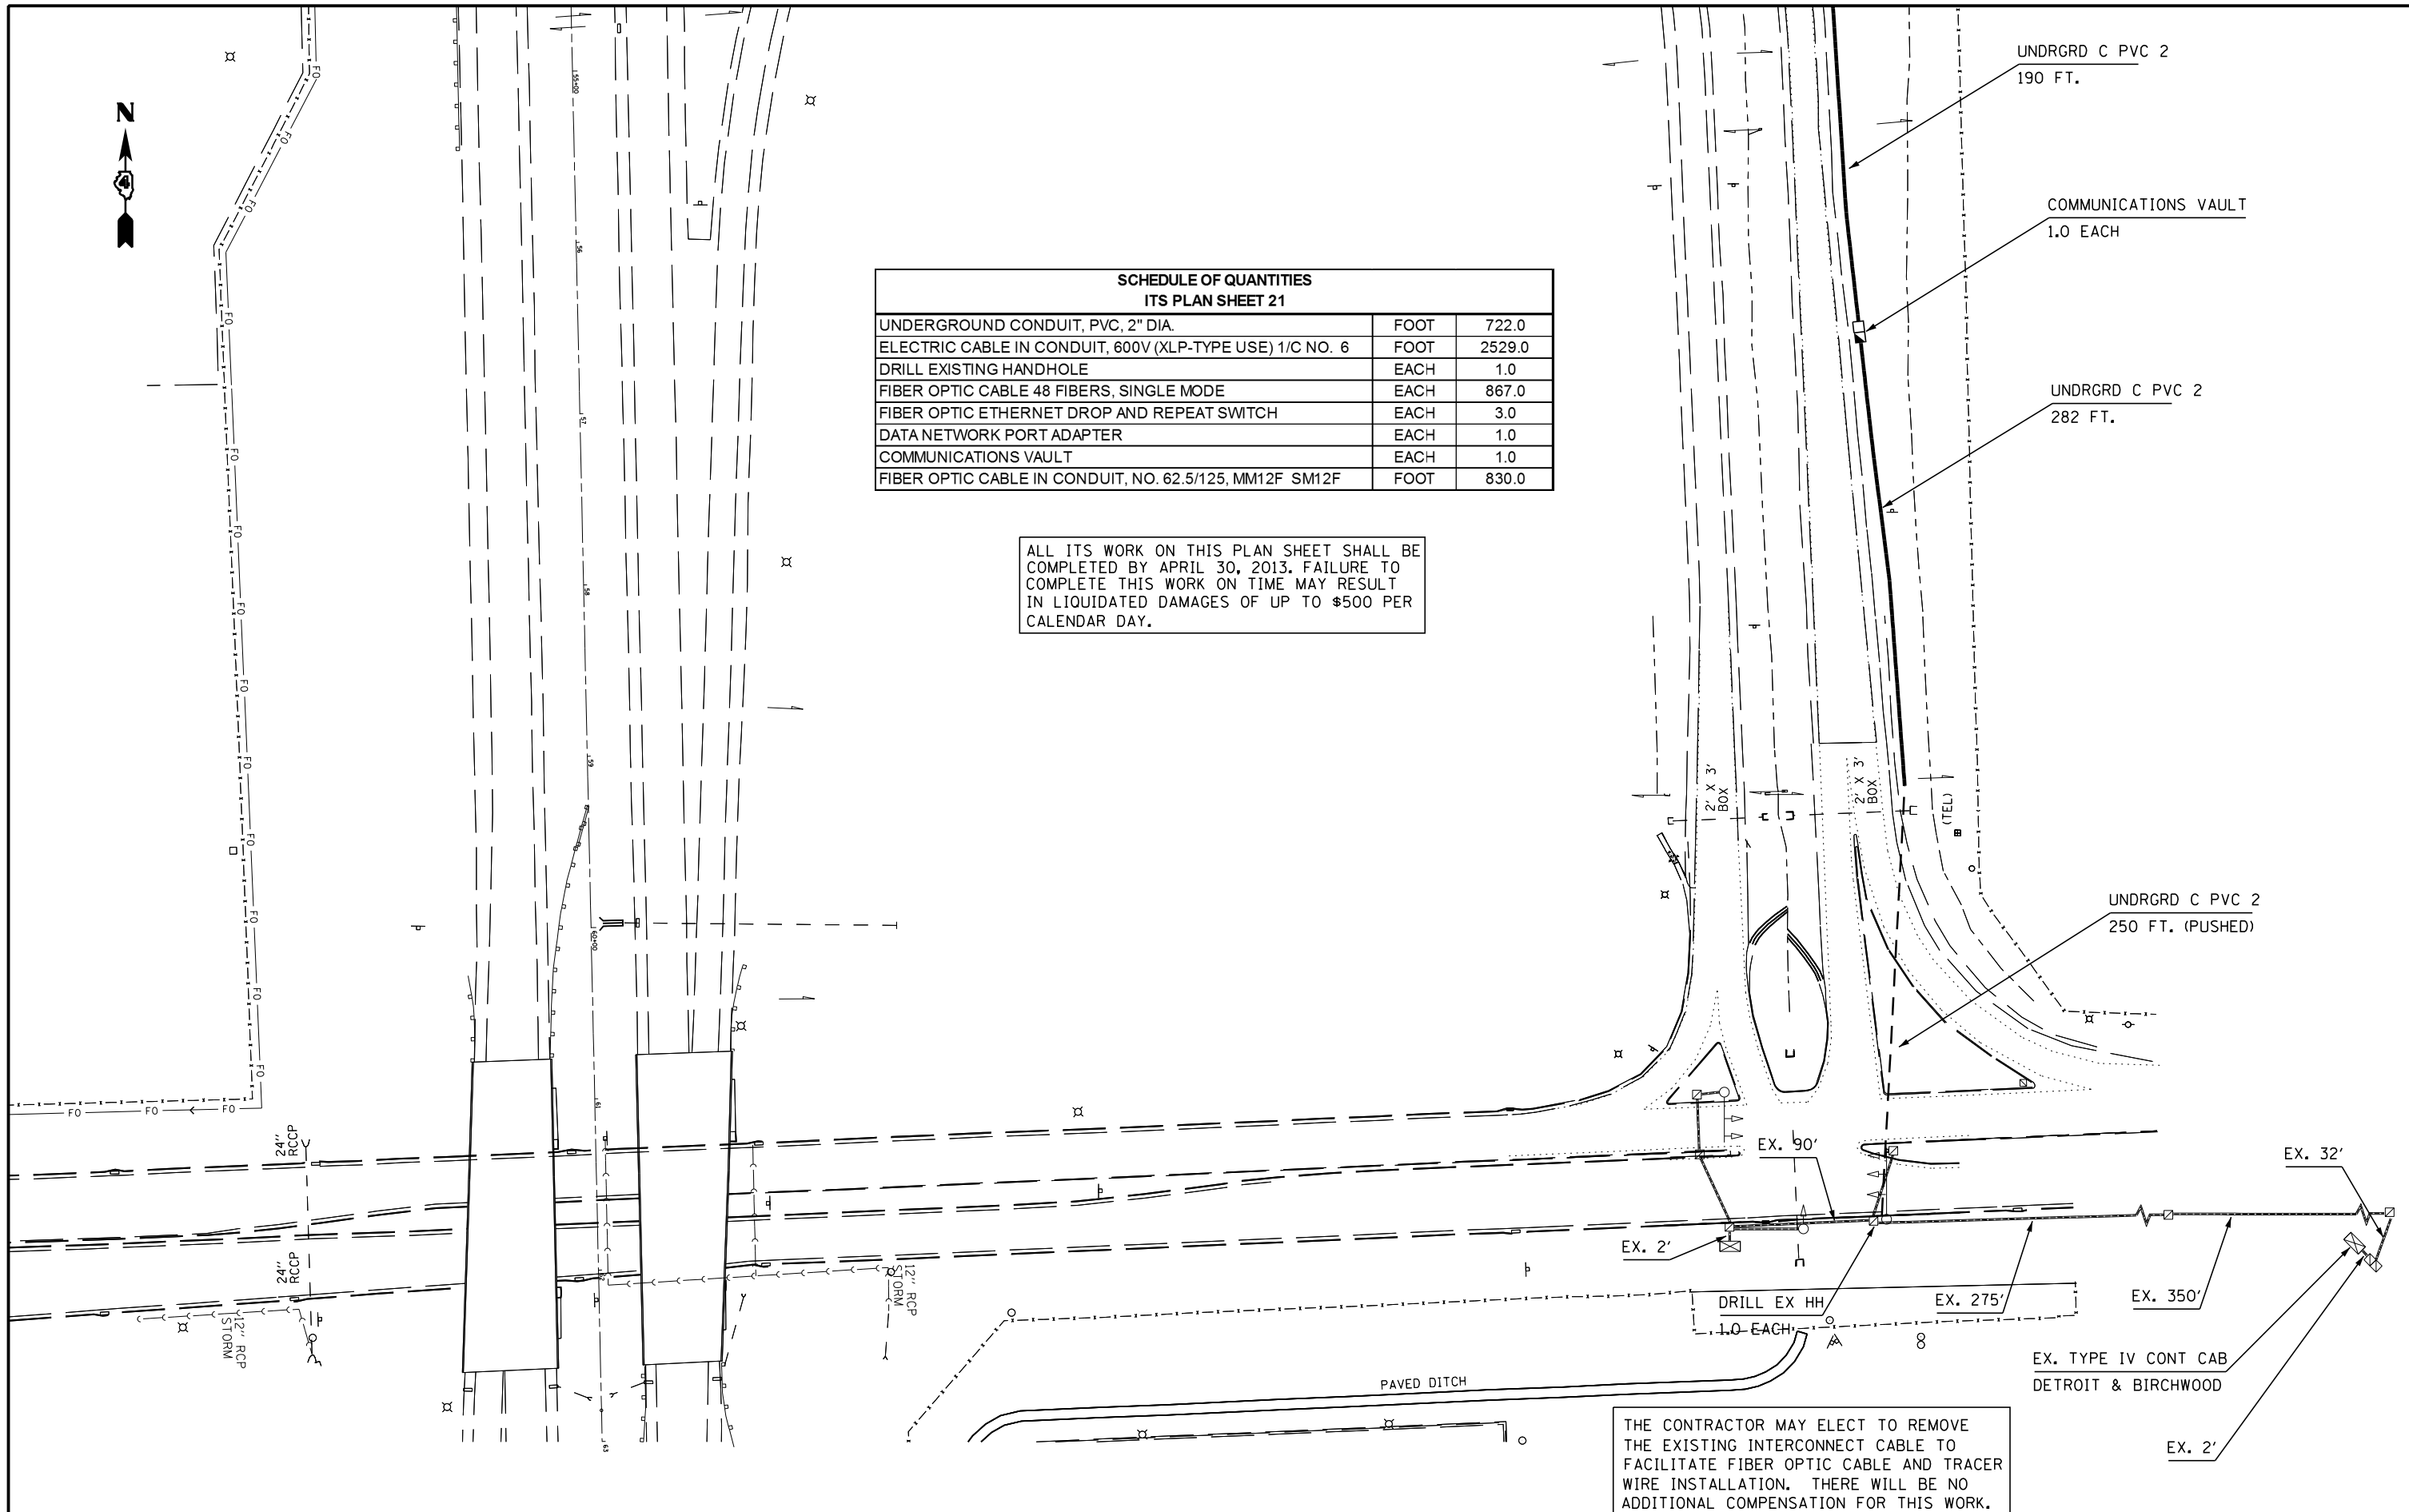

SCHEDULE OF QUANTITIES ITS PLAN SHEET 21		
UNDERGROUND CONDUIT, PVC, 2" DIA.	FOOT	722.0
ELECTRIC CABLE IN CONDUIT, 600V (XLP-TYPE USE) 1/C NO. 6	FOOT	2529.0
DRILL EXISTING HANDHOLE	EACH	1.0
FIBER OPTIC CABLE 48 FIBERS, SINGLE MODE	EACH	867.0
FIBER OPTIC ETHERNET DROP AND REPEAT SWITCH	EACH	3.0
DATA NETWORK PORT ADAPTER	EACH	1.0
COMMUNICATIONS VAULT	EACH	1.0
FIBER OPTIC CABLE IN CONDUIT, NO. 62.5/125, MM12F SM12F	FOOT	830.0

ALL ITS WORK ON THIS PLAN SHEET SHALL BE COMPLETED BY APRIL 30, 2013. FAILURE TO COMPLETE THIS WORK ON TIME MAY RESULT IN LIQUIDATED DAMAGES OF UP TO \$500 PER CALENDAR DAY.



THE CONTRACTOR MAY ELECT TO REMOVE THE EXISTING INTERCONNECT CABLE TO FACILITATE FIBER OPTIC CABLE AND TRACER WIRE INSTALLATION. THERE WILL BE NO ADDITIONAL COMPENSATION FOR THIS WORK.

FILE NAME =	USER NAME = tblank	DESIGNED -	REVISED - ERH 6-22-12
...ITS (DDOT)\D468620-ITS-21.dgn		DRAWN -	REVISED -
		CHECKED -	REVISED -
		DATE -	REVISED -

STATE OF ILLINOIS
DEPARTMENT OF TRANSPORTATION

ITS FIBER PLANS
I-74 & I-155 INTERCHANGE TO IL 98 (BIRCHWOOD) (CONTINUED)
SCALE: NONE SHEET NO. 21 OF 50 SHEETS STA. TO STA.

F.A.P. RTE.	SECTION	COUNTY	TOTAL SHEETS	SHEET NO.
74	90-[14R(14HB-4,14,14HVB)BR]	TAZEWELL	2433	1685
CONTRACT NO. 68620			ILLINOIS FED. AID PROJECT	