


12" DIA. AMBER LED
FLASHING BEACONS (TYP.) WITH
TUNNEL VISER AND BACKPLATE
TO BE FURNISHED AND INSTALLED
BY DMS SIGN MANUFACTURE
(INCLUDED IN THE COST OF
THE DMS SIGN)

PROPOSED DMS.

EX. GROUND MOUNTED EQUIPMENT
CABINET, TYPE 334 AND
CONCRETE FOUNDATION (SPECIAL)

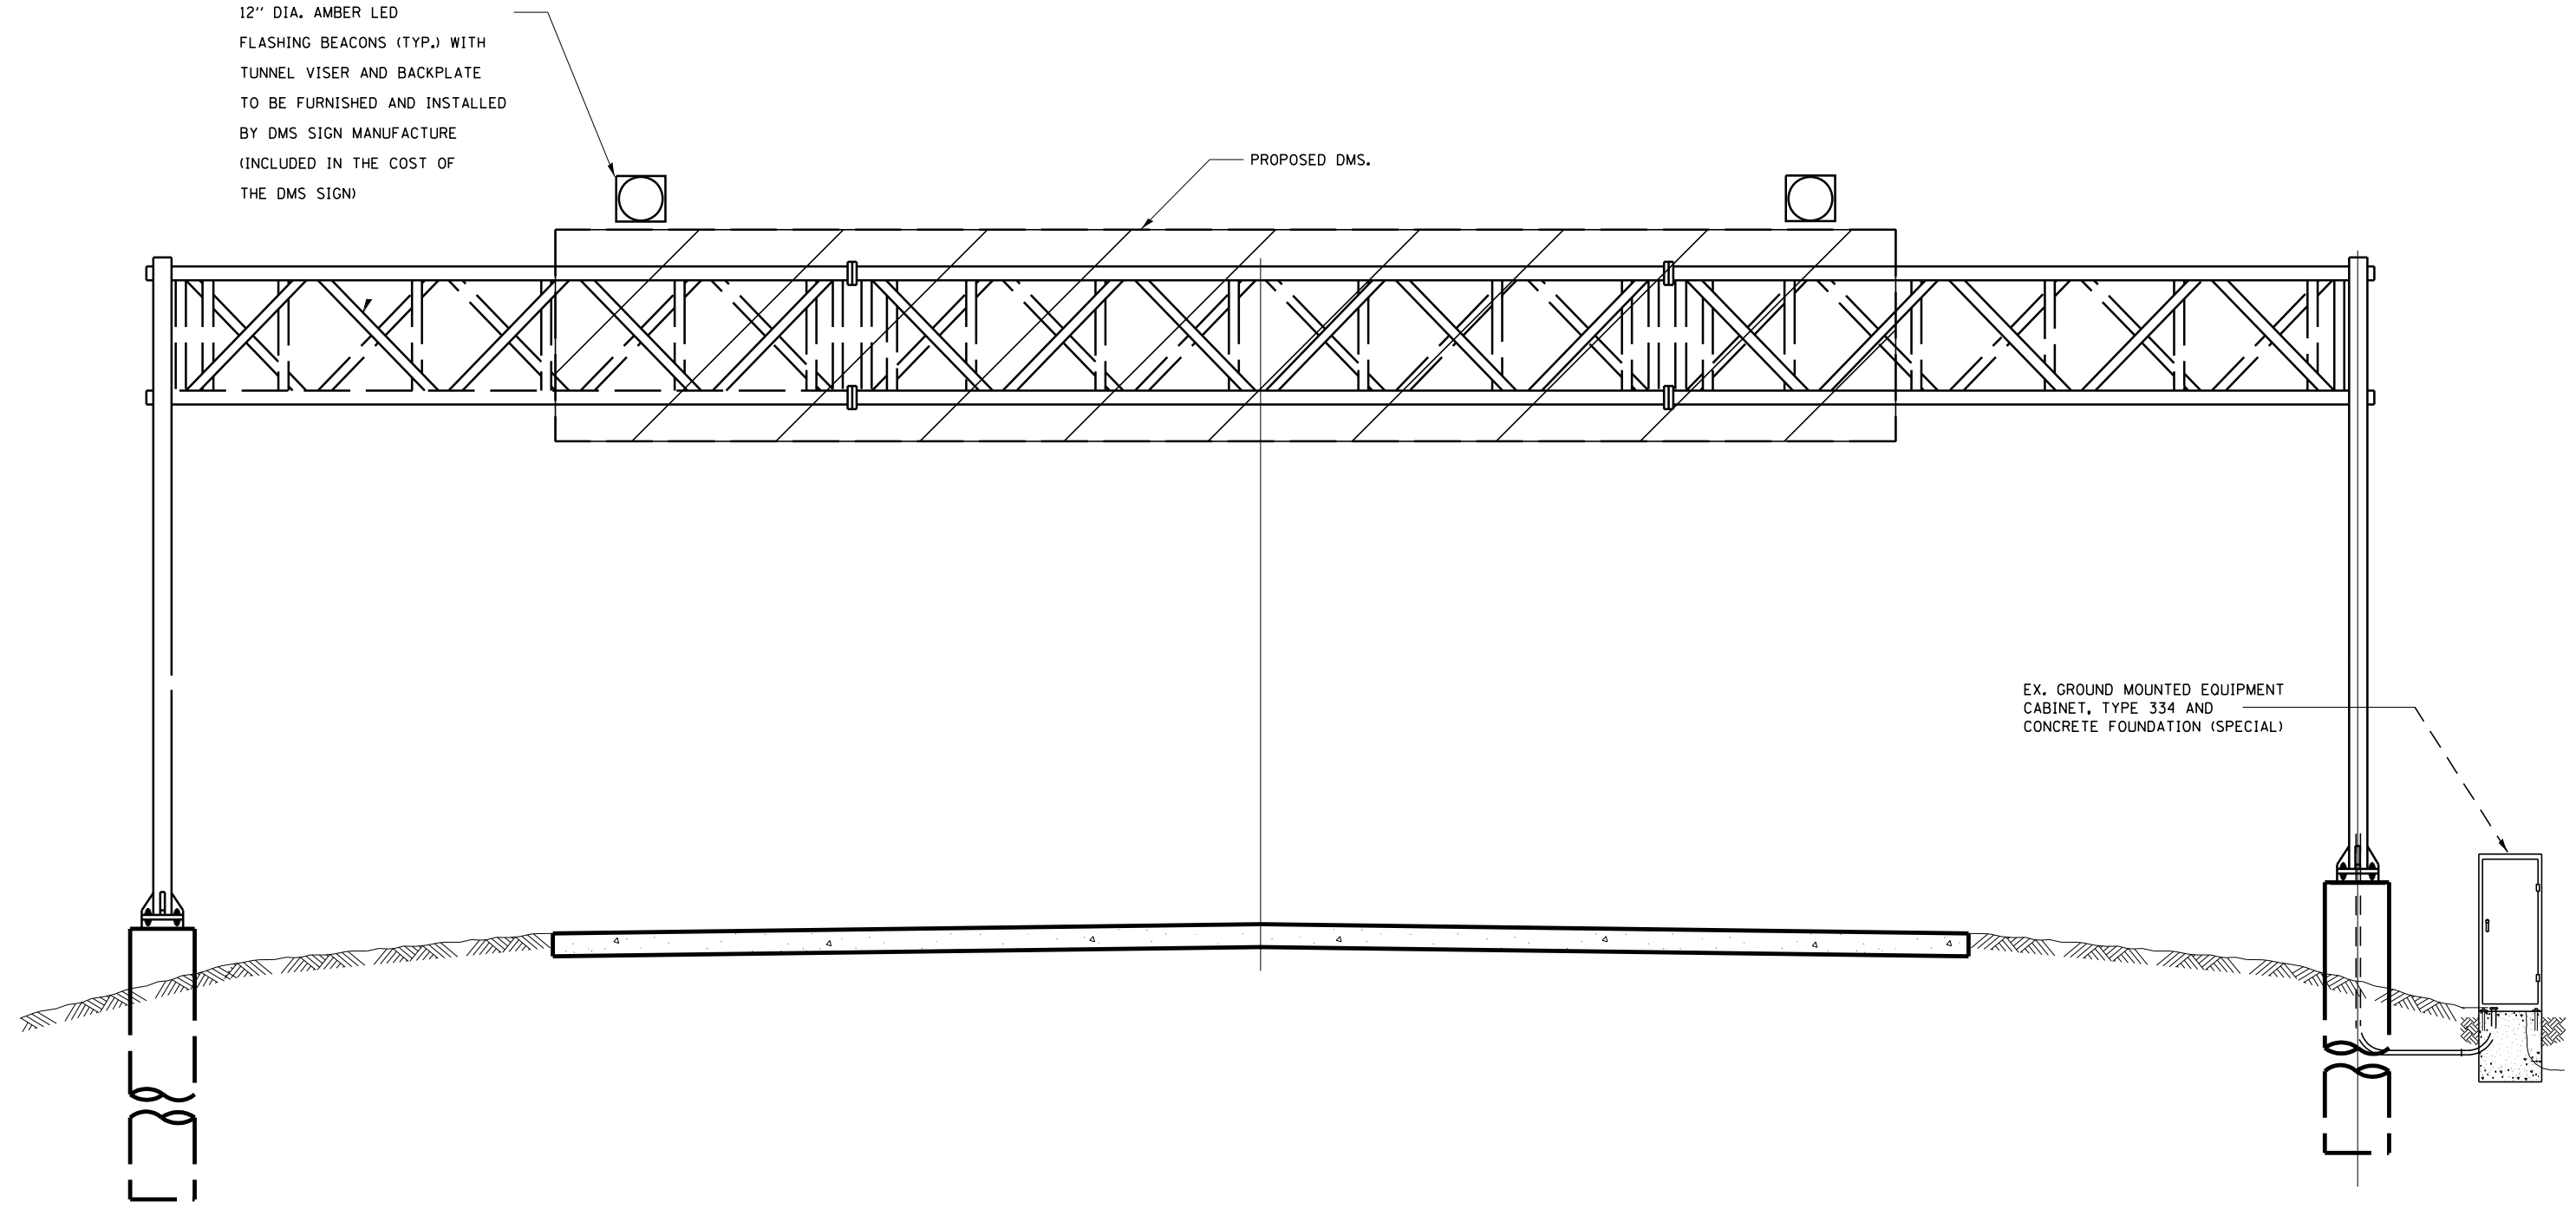

FILE NAME = ... \ITS (DDOT)\D468620-ITS-40.dgn	USER NAME = tblank	DESIGNED -	REVISED -
		DRAWN -	REVISED -
	PLOT SCALE =	CHECKED -	REVISED -
	PLOT DATE = 7/17/2012	DATE -	REVISED -

**STATE OF ILLINOIS
DEPARTMENT OF TRANSPORTATION**

**DMS SIGN STRUCTURE DETAIL
I-74 & MULLER RD.**

SCALE: SHEET NO. 40 OF 50 SHEETS STA. TO STA.

F.A.P. RTE.	SECTION	COUNTY	TOTAL SHEETS	SHEET NO.
74	90-[14Rz(14HB-4,14,14HVB)BR]	TAZEWELL	2433	1704
ILLINOIS FED. AID PROJECT			CONTRACT NO. 68620	