


ELEVATION OF EAST WALL
(Looking East, Along Wall Baseline)

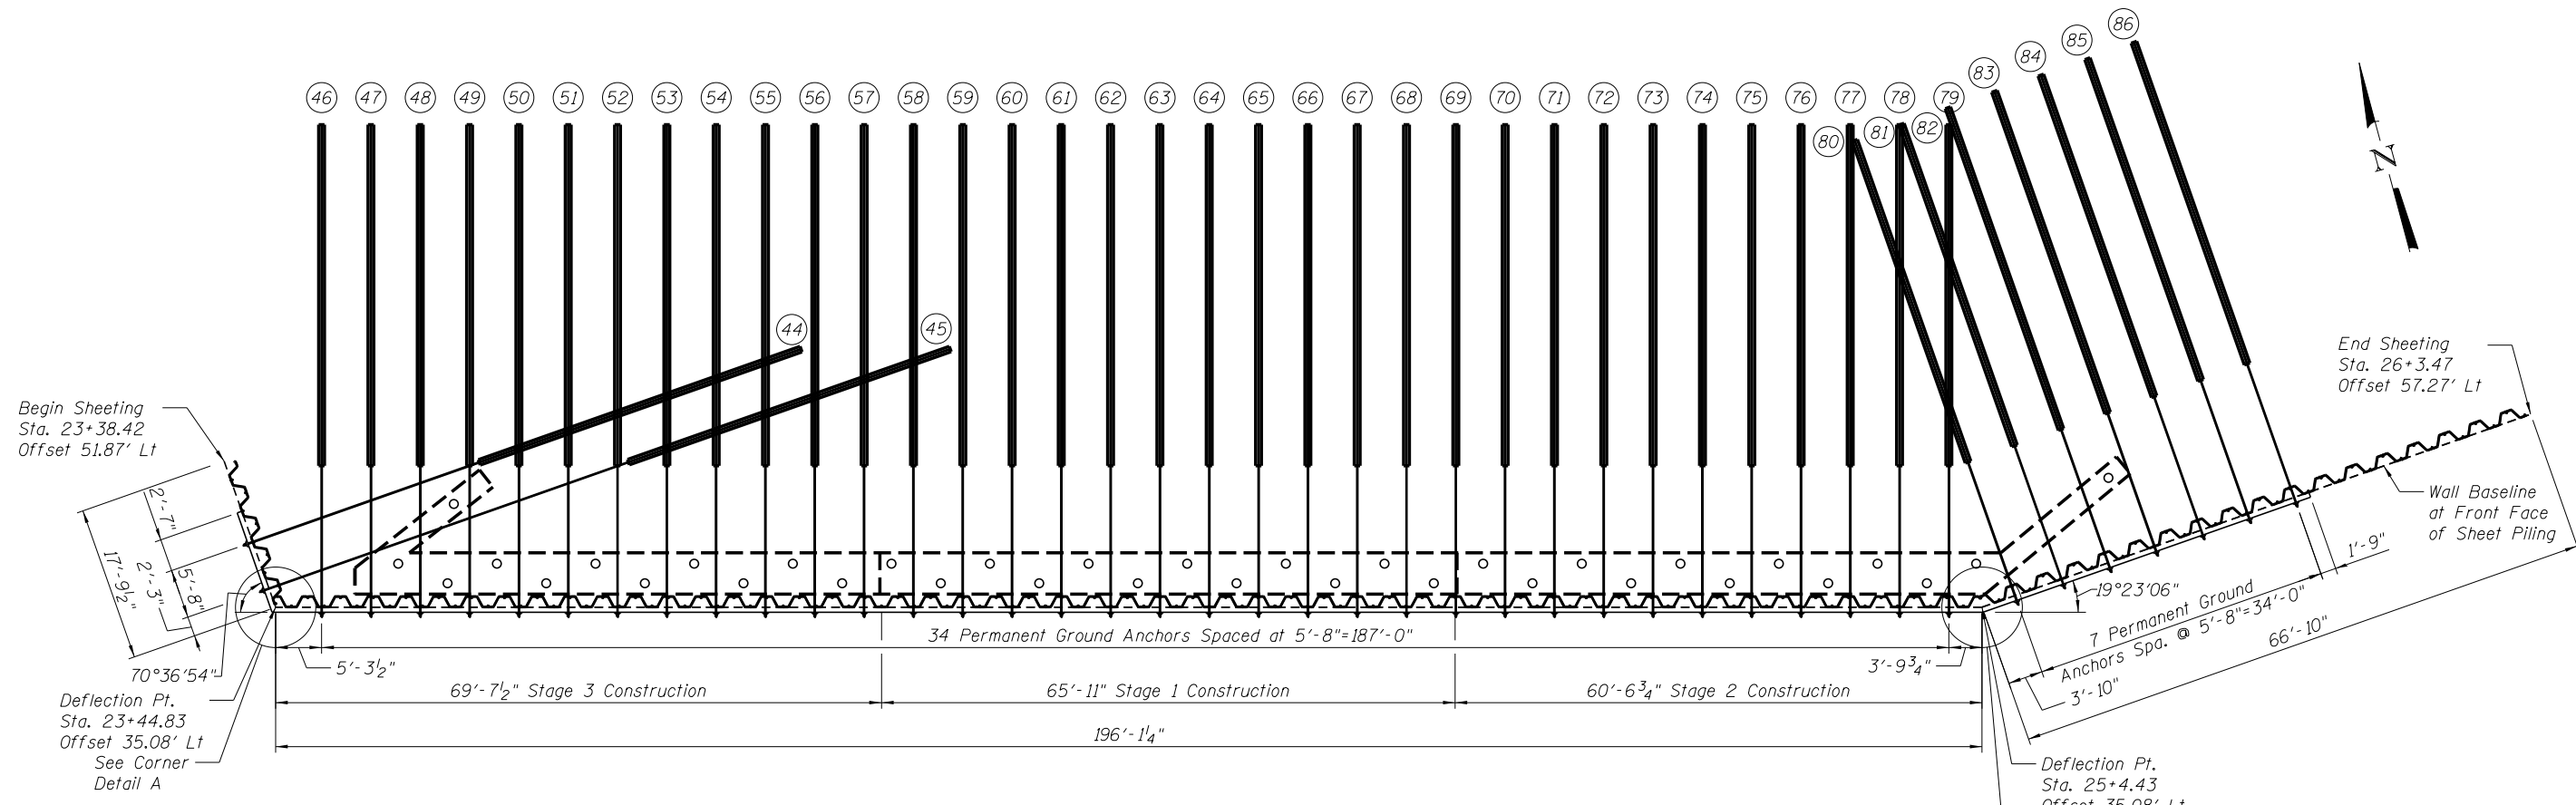

PLAN OF EAST WALL

- Notes:**
- Concrete facing not shown for clarity.
 - See Sheet SB50 for Details A and B.

benesch
engineers · scientists · planners

Alfred Benesch & Company
205 North Michigan Avenue, Suite 2400
Chicago, Illinois 60601
312-565-0450 Job No. 10056

FILE NAME =
0900167.68620.47.psh.t3.dgn

USER NAME = mbecker
DESIGNED - JJC/AMB
CHECKED - LRB/MFB
DRAWN - CBS
PLOT SCALE =
PLOT DATE = 7/16/2012

REVISD -
REVISD -
REVISD -
REVISD -

STATE OF ILLINOIS
DEPARTMENT OF TRANSPORTATION

EAST ABUTMENT SHEET PILE WALL
STRUCTURE NO. 090-0167

SHEET NO. SB47 OF SB65 SHEETS

F.A.I. RTE.	SECTION	COUNTY	TOTAL SHEETS	SHEET NO.
74	90-[14R;(14HB-4,14,14HVB)BR]	TAZEWELL	2433	1958
CONTRACT NO. 68620				
ILLINOIS FED. AID PROJECT				