


PARTIAL ELEVATION OF WEST CONCRETE FACING
(Looking West, Along Wall Baseline)

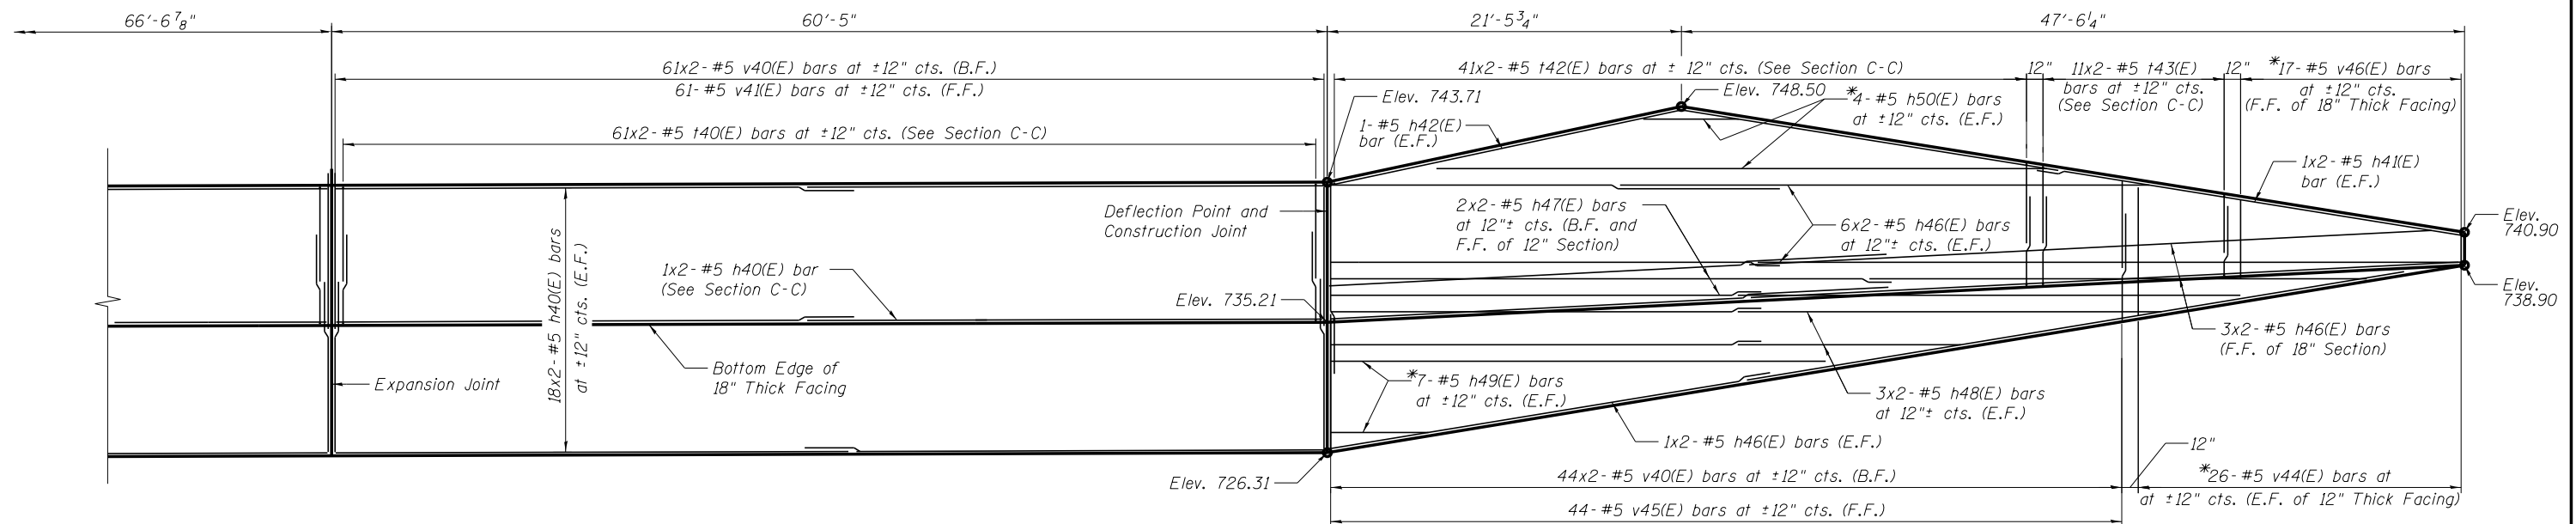

PARTIAL ELEVATION OF WEST CONCRETE FACING
(Looking West, Along Wall Baseline)

- *Bars shall be cut to fit and remainder shall be used in other face. See cut diagram on sheet SB51.
- **9-#5 v42(E) bars at 12" cts. (F.F. of 18" Thick Facing)
Cut bars to fit in field.
- ***4x2-#5 t41(E) bars at 12" cts. (See Section C-C)
- ****8x2-#5 t40(E) bars at 12" cts. (Section C-C)

NOTES:

1. Bars indicated thus 20x3-#5 etc. indicates 20 lines of bars with 3 lengths per line.
2. E.F. denotes Each Face
B.F. denotes Back Face
F.F. denotes Front Face
3. See sheet SB50 for Section C-C.
4. Finished grade not shown for clarity.

MINIMUM BAR LAP
#5 Bar = 3'-3"

benesch
engineers · scientists · planners
Alfred Benesch & Company
205 North Michigan Avenue, Suite 2400
Chicago, Illinois 60601
312-565-0450 Job No. 10056

FILE NAME =
0900167.68620.48.psh.t4.dgn

USER NAME = mbecker	DESIGNED - JJC/AMB	REVISED -
PLOT SCALE =	CHECKED - LRB/MFB	REVISED -
PLOT DATE = 7/16/2012	DRAWN - CBS	REVISED -
	CHECKED - MFB	REVISED -

STATE OF ILLINOIS
DEPARTMENT OF TRANSPORTATION

WEST ABUTMENT FACING
STRUCTURE NO. 090-0167

SHEET NO. SB48 OF SB65 SHEETS

F.A.I. RTE.	SECTION	COUNTY	TOTAL SHEETS	SHEET NO.
74	90-[14R(14HB-4,14,14HVB)BR]	TAZEWELL	2433	1959
CONTRACT NO. 68620			ILLINOIS FED. AID PROJECT	