


NEAR PIER

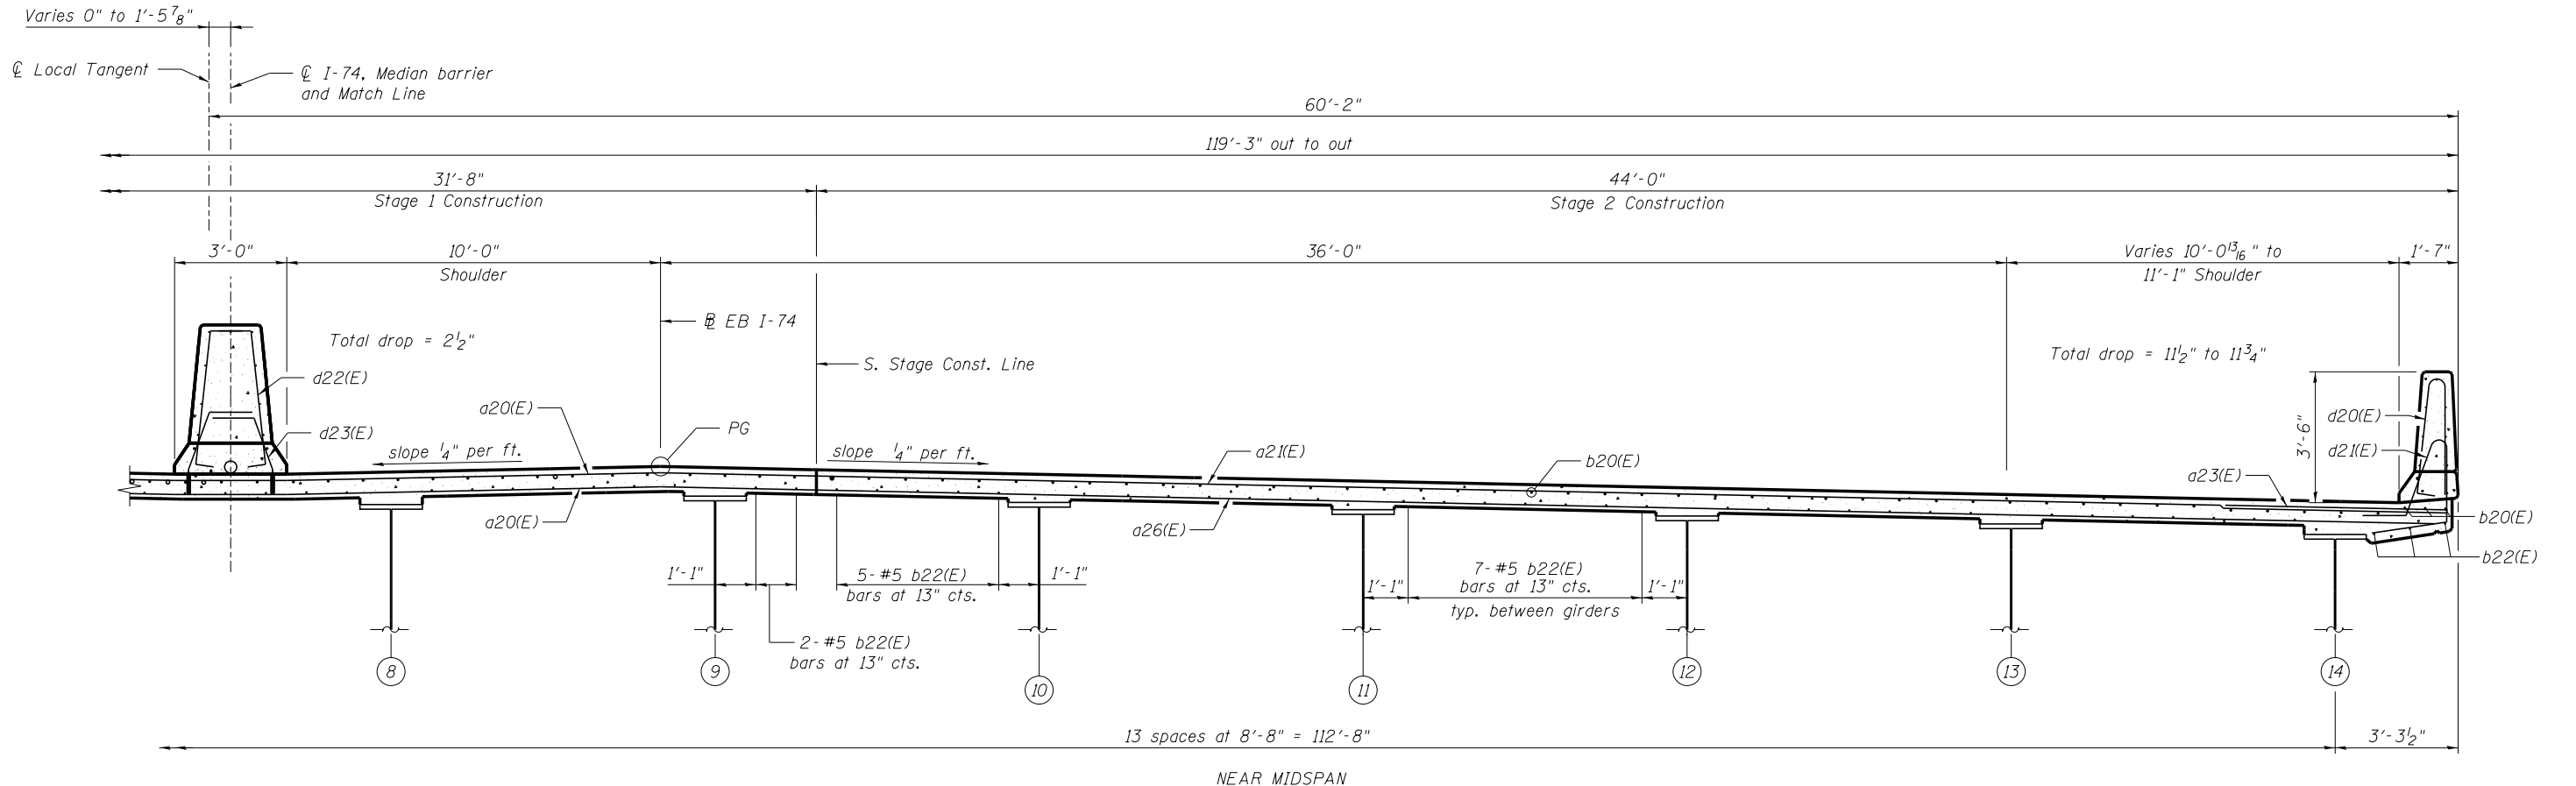

NEAR MIDSPAN

CROSS SECTION
(Looking Upstation)

benesch
engineers · scientists · planners
Alfred Benesch & Company
205 North Michigan Avenue, Suite 2400
Chicago, Illinois 60601
312-565-0450 Job No. 10056

FILE NAME = 0900169.68620.20.dkp13.dgn

USER NAME = mbecker
DESIGNED - MFB
CHECKED - MRB
DRAWN - PRT
PLOT DATE = 7/16/2012

REVISIED -
REVISIED -
REVISIED -
REVISIED -

STATE OF ILLINOIS
DEPARTMENT OF TRANSPORTATION

SUPERSTRUCTURE 3 OF 3
STRUCTURE NO. 090-0169

SHEET NO. SC20 OF SC63 SHEETS

F.A.I. R.T.E.	SECTION	COUNTY	TOTAL SHEETS	SHEET NO.
74	90-[14R(14HB-4,14,14HVB)BR]	TAZEWELL	2433	1996
CONTRACT NO. 68620				

ILLINOIS FED. AID PROJECT

x:\10000s\10056\engineer\ing-documents\phase-1\174over\Jackson\Final\0900169_68620_20.dkp13.dgn 11:19:24 AM 7/16/2012