


**ELEVATION**  
(Looking West)  
(Stage 3)

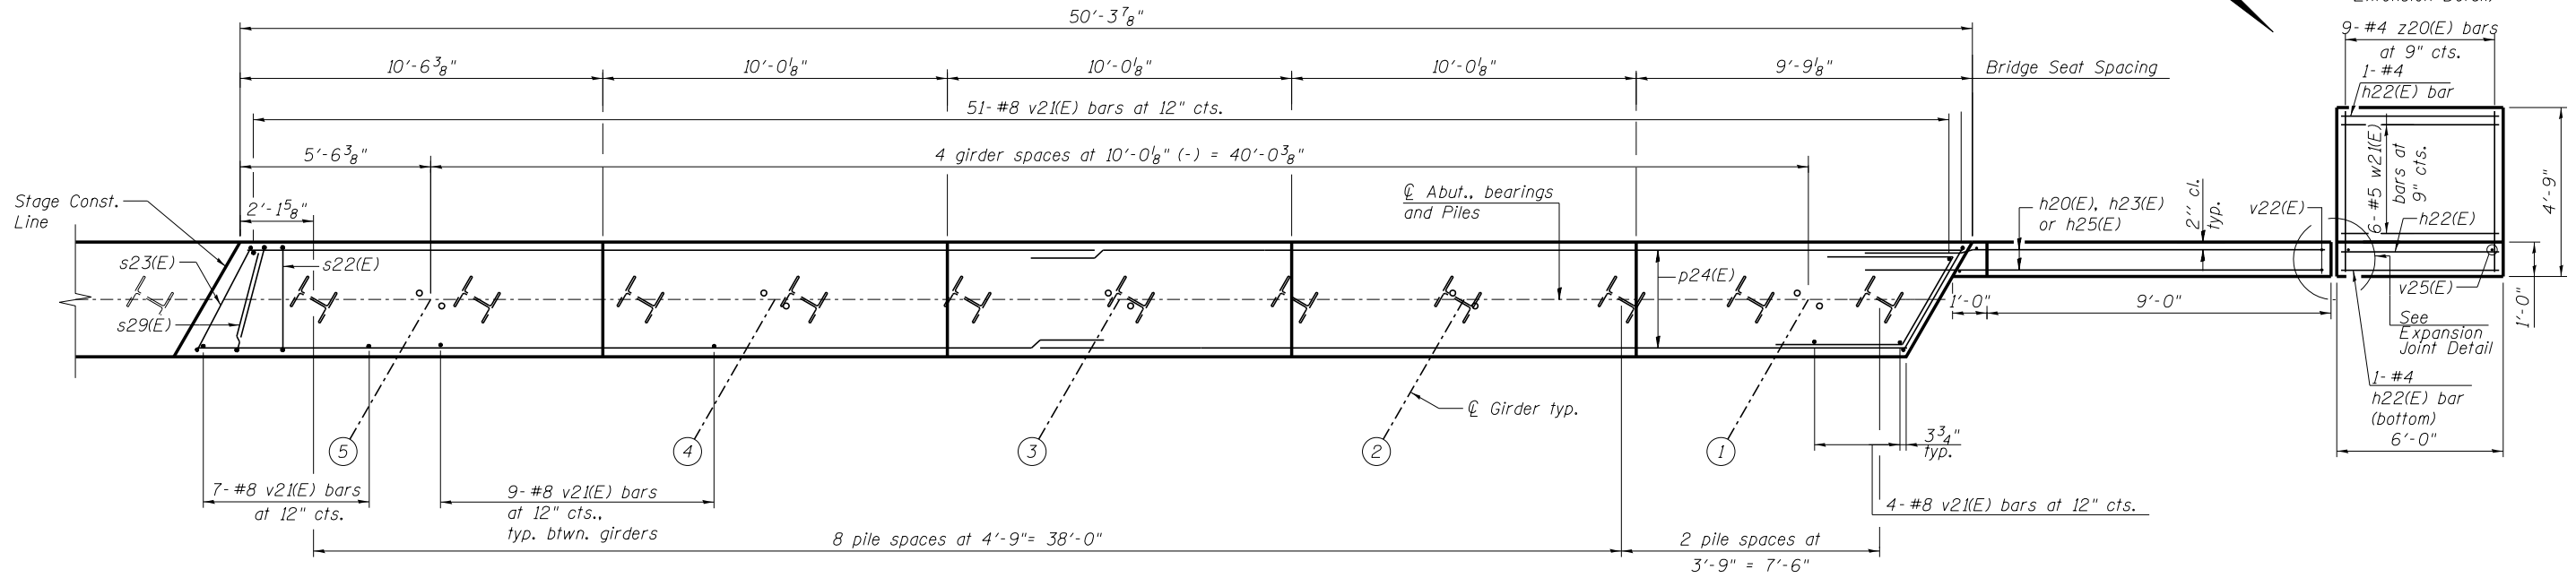

**PLAN**  
(Stage 3)

**NOTE:**  
For Section Thru Abut., Expansion Joint Detail, and Wingwall Extension Detail, see sheet SC35.

**benesch**  
engineers · scientists · planners  
Alfred Benesch & Company  
205 North Michigan Avenue, Suite 2400  
Chicago, Illinois 60601  
312-565-0450 Job No. 10056

FILE NAME =	USER NAME = mbecker	DESIGNED - DTS	REVISED -
0900169.68620.37_abut3.dgn		CHECKED - SLD	REVISED -
	PLOT SCALE =	DRAWN - PRT/DTS	REVISED -
	PLOT DATE = 7/18/2012	CHECKED - SLD	REVISED -

**STATE OF ILLINOIS**  
**DEPARTMENT OF TRANSPORTATION**

**WEST ABUTMENT DETAILS 3 OF 3**  
**STRUCTURE NO. 090-0169**

SHEET NO. SC37 OF SC63 SHEETS

F.A.I. RTE.	SECTION	COUNTY	TOTAL SHEETS	SHEET NO.
74	90-[14R(14HB-4,14,14HV)BR]	TAZEWELL	2433	2013
CONTRACT NO. 68620			ILLINOIS FED. AID PROJECT	

x:\10000s\10056\engineer\ing-documents\phase-1\174over\Jackson\Final\0900169.68620.37\_abut3.dgn 8:11:01 AM 7/18/2012