


STAGE III CROSS SECTION
(Looking North)

* Remove existing northbound portion of the existing preformed joint strip seal device at abutments. Reconstruct the deck and install the preformed joint strip seal device and the permanent strip seal along the width of the deck and barriers for each expansion joint.

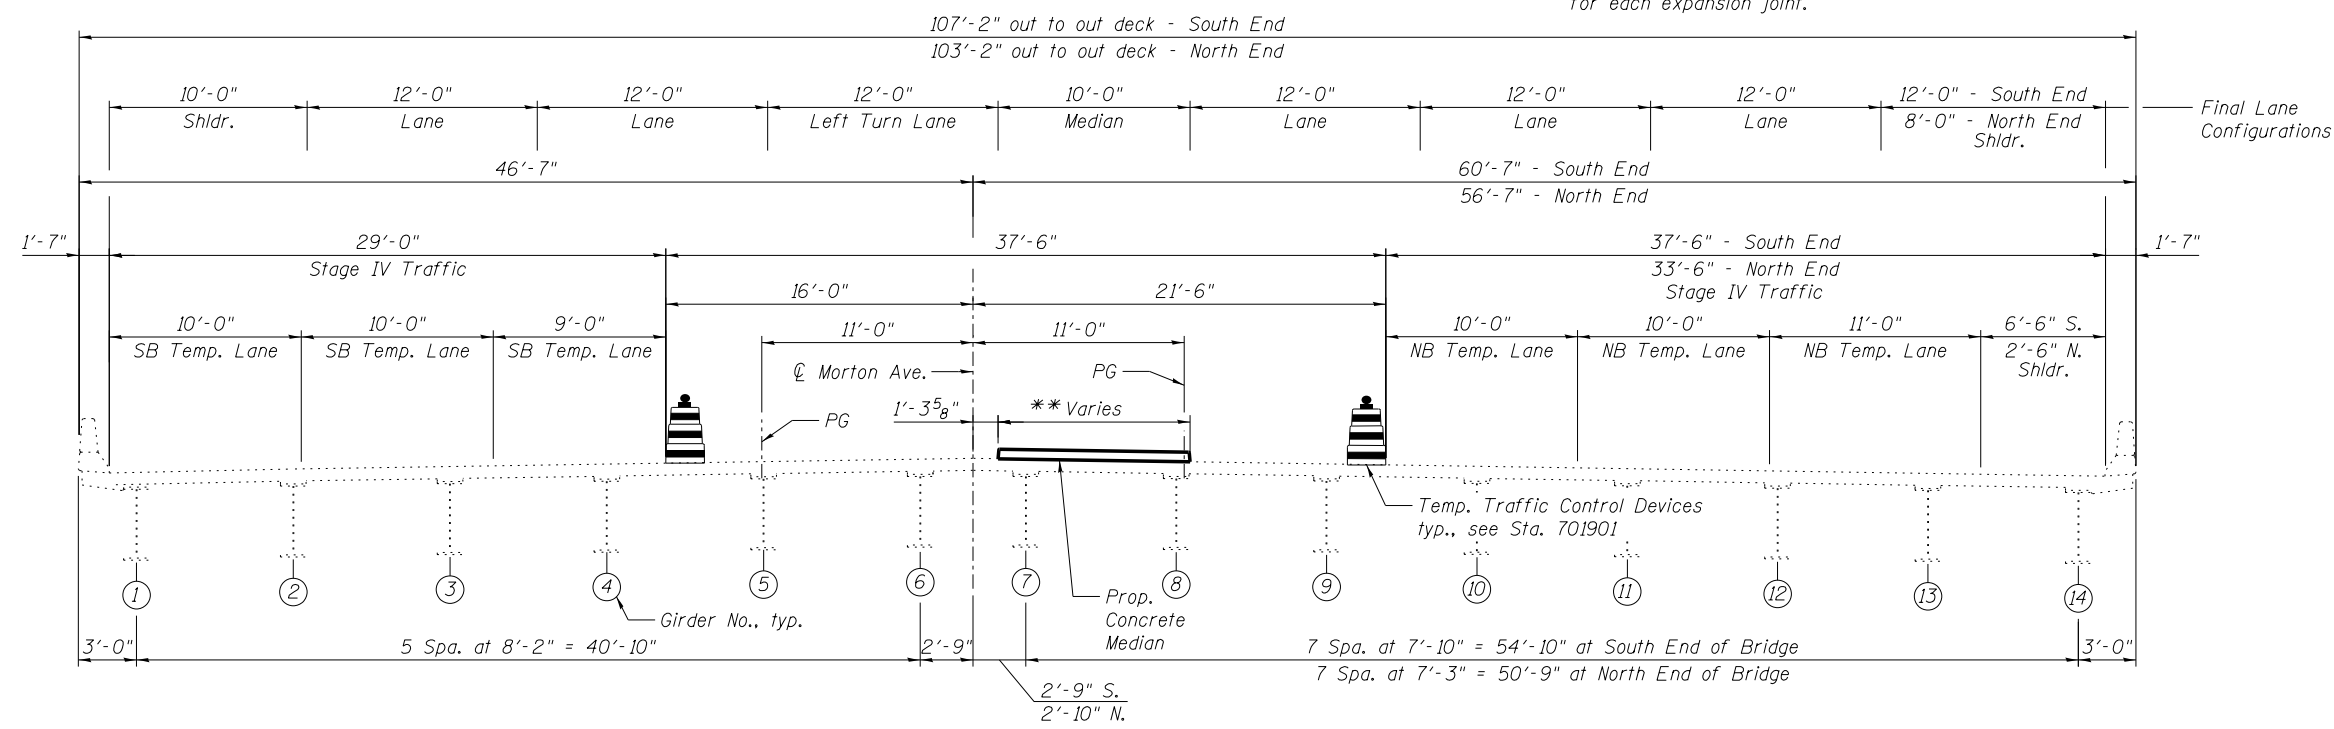

STAGE IV CROSS SECTION
(Looking North)

** Stage IV Construction varies 3'-10 1/2" to 10'-0"

NOTES:

1. See Roadway Plans for detailed maintenance of traffic plans.