



**PLAN**  
(Construct in Stage IV)

Note: New median shall be constructed after joint work is complete.

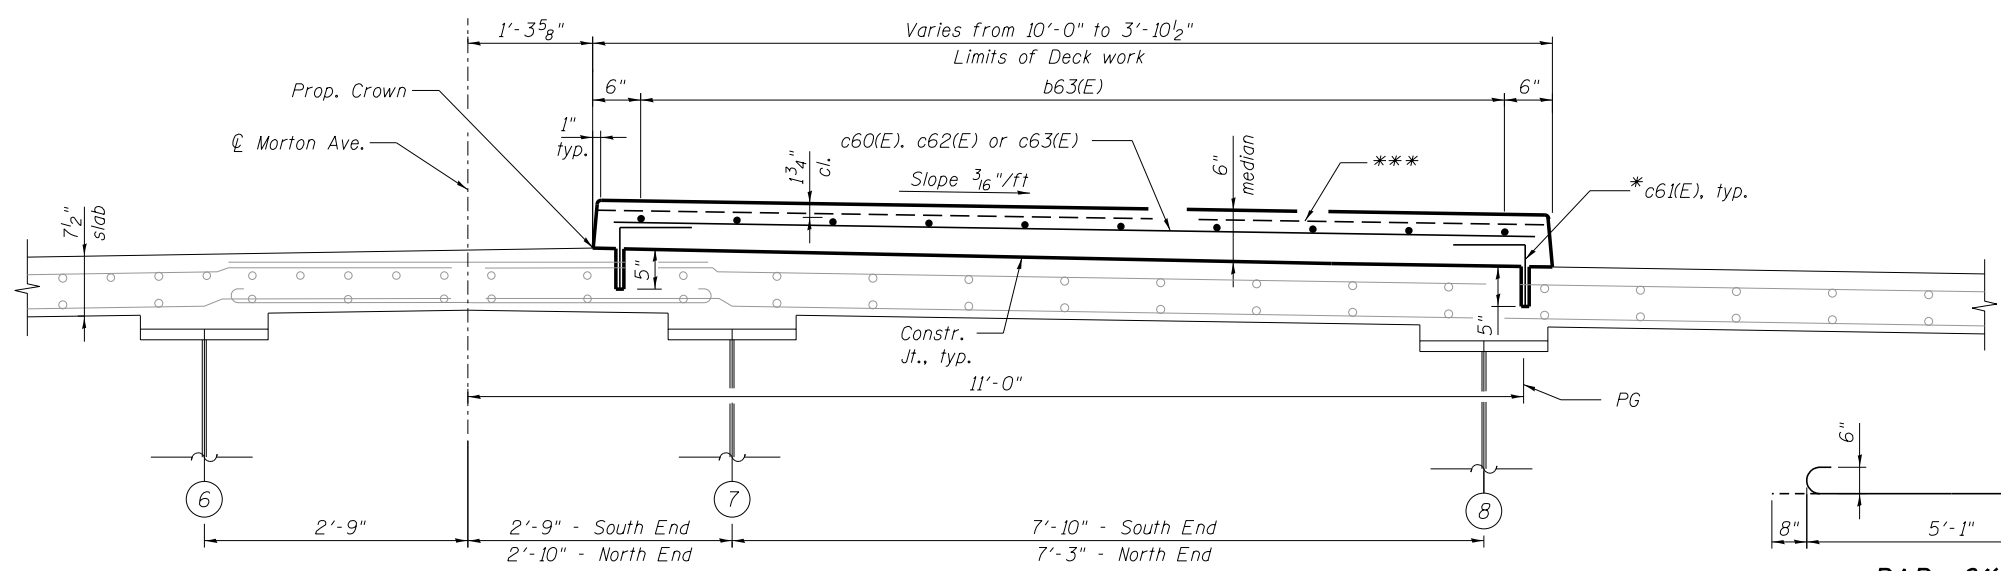

**CROSS SECTION**  
(Looking North)

**BAR a61(E)**

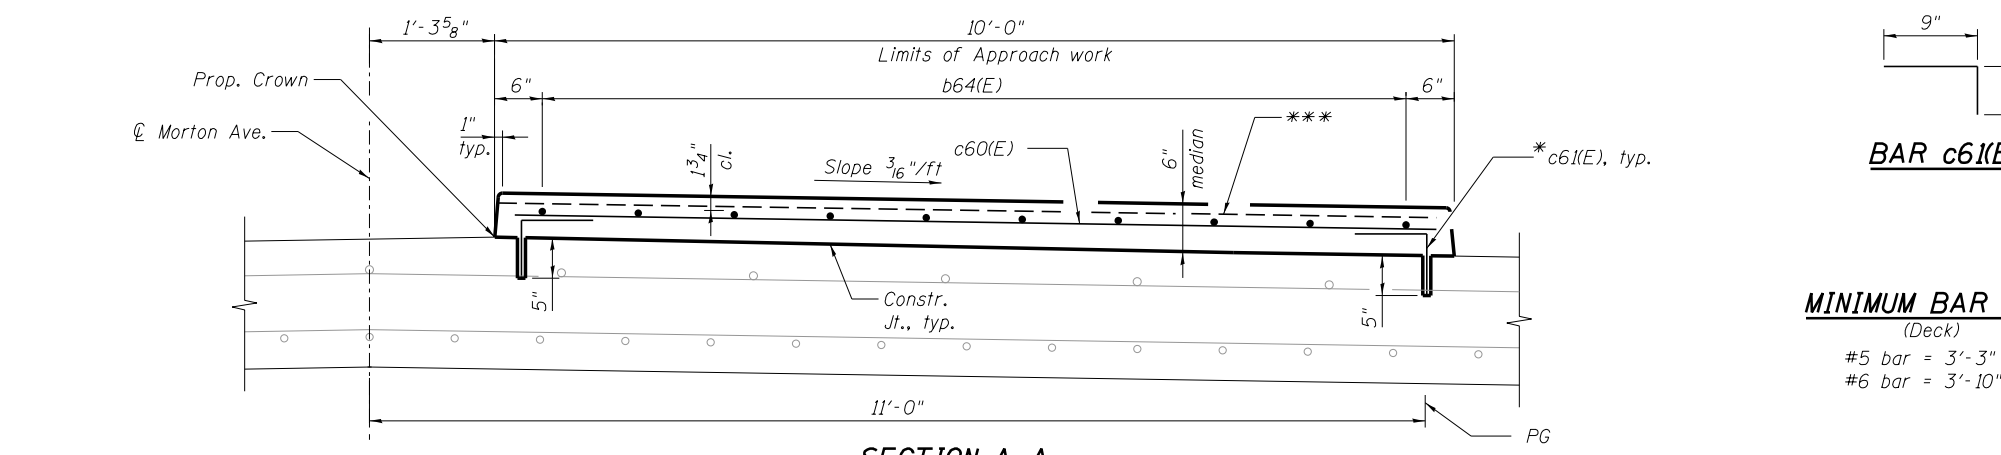

**SECTION A-A**

**BAR c61(E)**

**MINIMUM BAR LAP**  
(Deck)

#5 bar = 3'-3"  
#6 bar = 3'-10"

**STAGE I THRU IV**  
**BILL OF MATERIAL**

Bar	No.	Size	Length	Shape
a60(E)	226	#6	5'-2"	—
a61(E)	157	#6	6'-5"	—
b60(E)	42	#6	32'-10"	—
b61(E)	12	#6	24'-3"	—
b62(E)	48	#6	29'-3"	—
b63(E)	70	#5	31'-3"	—
b64(E)	10	#5	23'-2"	—
c60(E)	199	#5	9'-6"	—
c61(E)	442	#5	1'-5"	—
c62(E)	11	#5	8'-8"	—
c63(E)	10	#5	6'-6"	—
Concrete Removal			Cu. Yd.	130.9
Concrete Superstructure			Cu. Yd.	70.2
Reinforcement Bars, Epoxy Coated			Pound	13,200

- \* Drill and grout #5 c61(E) bars according to Article 584 of the Standard Specifications. Maximum depth of hole shall not exceed 6". Cost to be included in Reinforcement Bars, Epoxy Coated.
- \*\* Order b63(E), c60(E), c62(E), and c63(E) bars full length. Cut to fit curve of median.
- \*\*\* 1/4" x 3/4" Formed joints with bridge relief joint sealer at pier and two contraflexure points (match existing parapet locations).

**NOTES:**

1. Bars indicated thus 10x7-#5 etc. indicates 10 lines of bars with 7 lengths per line.
2. Raised median shall be constructed at Stage IV.

**benesch**  
engineers · scientists · planners

Alfred Benesch & Company  
205 North Michigan Avenue, Suite 2400  
Chicago, Illinois 60601  
312-565-0450 Job No. 10056

FILE NAME = 0900141.68620.07.dgn  
PLOT DATE = 7/16/2012

USER NAME = mbecker	DESIGNED - JDC	REVISED -
PLOT SCALE =	CHECKED - MRB / AAY	REVISED -
	DRAWN - PRT	REVISED -
	CHECKED - MRB / AAY	REVISED -

**STATE OF ILLINOIS**  
**DEPARTMENT OF TRANSPORTATION**

**DECK REINFORCEMENT PLAN 2 OF 2**  
**STRUCTURE NO. 090-0141**

SHEET NO. SD7 OF SD29 SHEETS

F.A.I. R.T.E.	SECTION	COUNTY	TOTAL SHEETS	SHEET NO.
74	90-[14R]14HB-4,14,14HB[BR]	TAZEWELL	2433	2046
CONTRACT NO. 68620			ILLINOIS FED. AID PROJECT	

X:\100005\10056\Engineering-Documentation\Phase I\MortonOver174\Final\0900141.68620.07.dgn 7:36:18 AM 7/16/2012