


STATE OF ILLINOIS
DEPARTMENT OF TRANSPORTATION

RTE	SECTION	COUNTY	TOTAL SHEETS	SHEET NO.
FAI 74	*	TAZEWELL	280	34
STA.	TO STA.			
ILLINOIS	ILLINOIS			
*190-15-1,15-1 HB,15W1-1				
SHEET 4 OF 22				

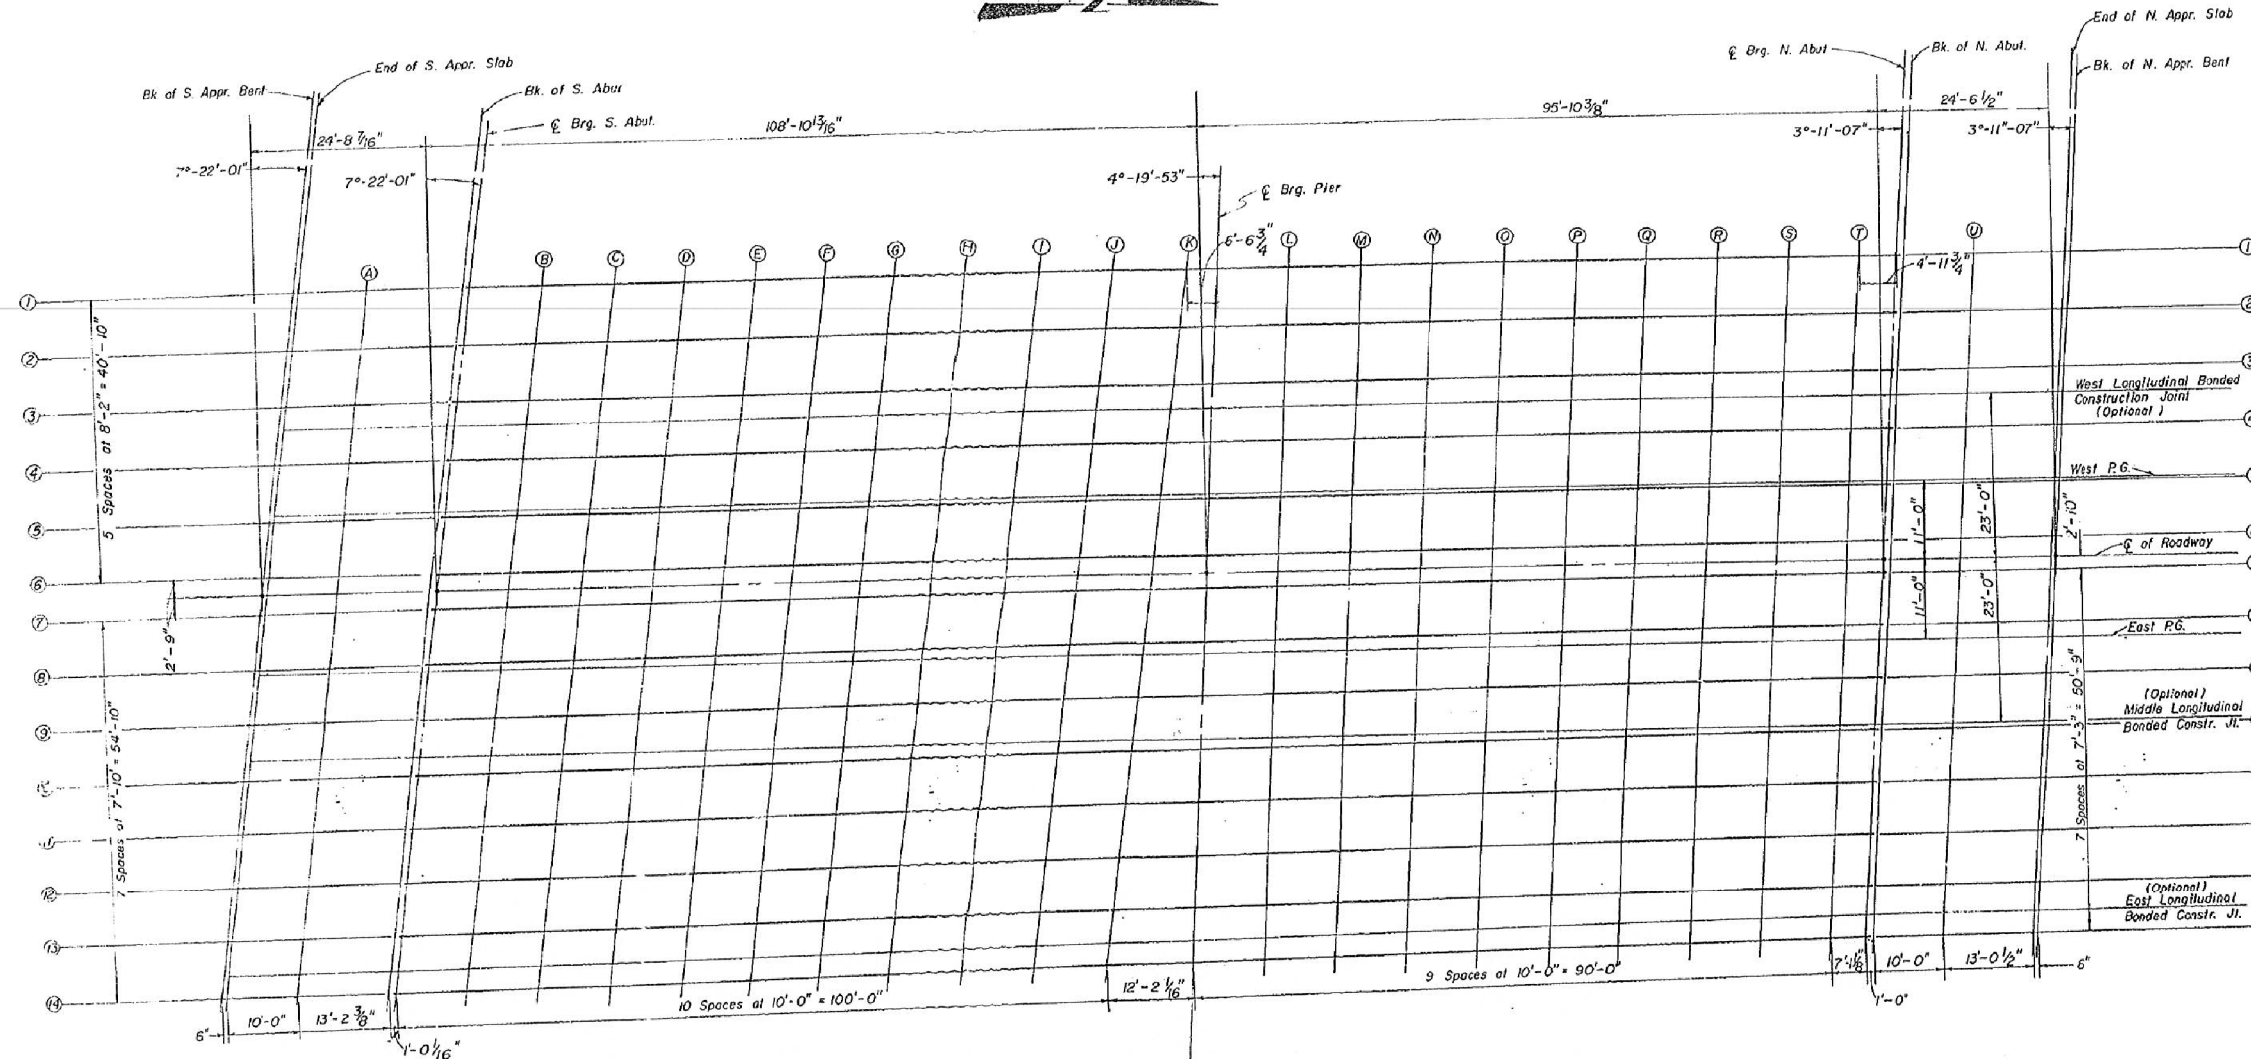

Note: See Sheets 5,6,8,7
for Slab Elevations.

DESIGNED I. L. VIELEY
CHECKED
DRAWN C. D. SHEDDEN
CHECKED I. L. V.

TOP OF SLAB
ELEVATIONS
FAI: 74 & FAU: 6729
SECTION (90-15-1,15-1 HB,15W1-1)
TAZEWELL COUNTY
STATION 36+49.07

R.A.N. CONSULTANTS INC.

FAI 74 (I-74) / FAU 6729 (MORTON AVE.)

FOR INFORMATION ONLY

benesch
engineers · scientists · planners
Alfred Benesch & Company
205 North Michigan Avenue, Suite 2400
Chicago, Illinois 60601
312-565-0450 Job No. 10056

FILE NAME = 0900141.68620.17.exist3.dgn

USER NAME = mbecker	DESIGNED - JDC	REVISED -
PLOT SCALE =	CHECKED - MRB	REVISED -
PLOT DATE = 7/16/2012	DRAWN - PRT	REVISED -
	CHECKED - MRB	REVISED -

STATE OF ILLINOIS
DEPARTMENT OF TRANSPORTATION

EXISTING PLANS
STRUCTURE NO. 090-0141
SHEET NO. SD17 OF SD29 SHEETS

F.A.I. RTE.	SECTION	COUNTY	TOTAL SHEETS	SHEET NO.
74	90-[14R;14HB-4,14,14HV;BR]	TAZEWELL	2433	2056
CONTRACT NO. 68620				
ILLINOIS FED. AID PROJECT				

X:\100005\10056\Engineering\Documents_Phase_1\MortonOverI74\Final\0900141.68620.17.exist3.dgn 7:36:50 AM 7/16/2012