


DATE	
BY	
SURVEYED	
PLOTTED	
TEMPLATE	
AREAS	
CHECKED	
FINAL SURVEY	
NOTE BOOK	
NO.	

DATE	
BY	
SURVEYED	
PLOTTED	
TEMPLATE	
AREAS	
CHECKED	
ORIGINAL SURVEY	
NOTE BOOK	
NO.	

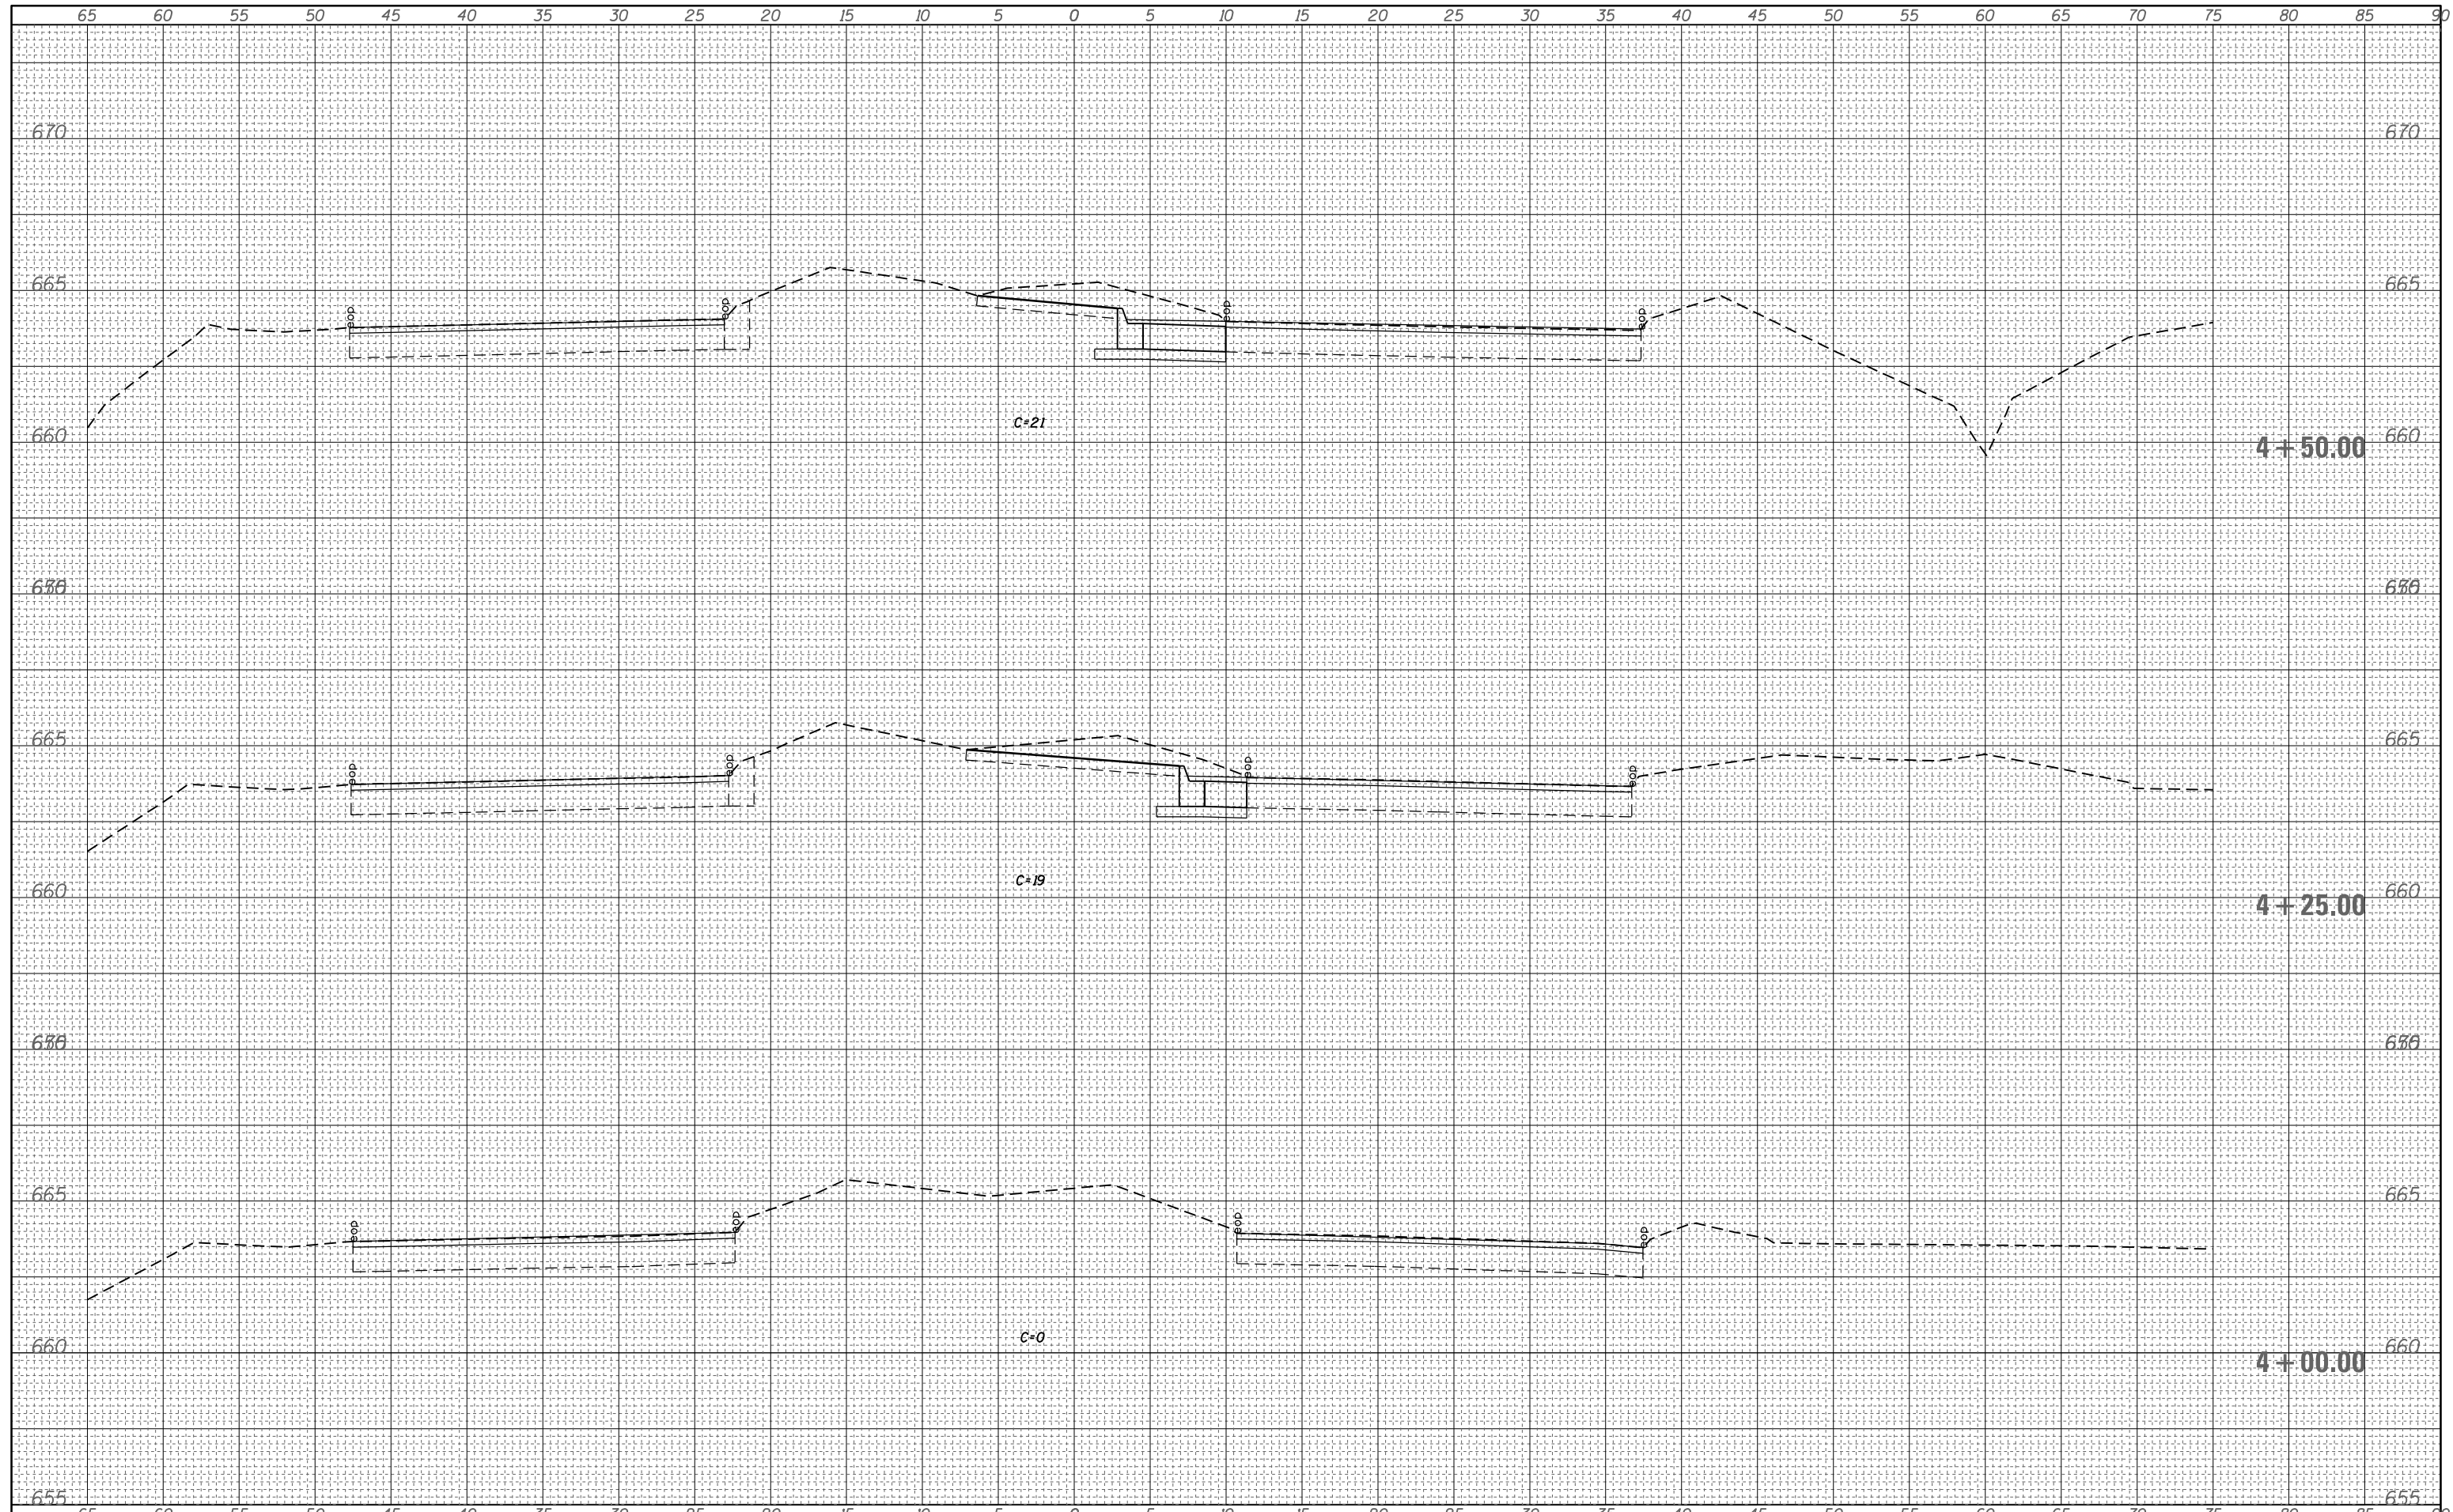

FILE NAME =	USER NAME = steffenmk	DESIGNED -	REVISED -	STATE OF ILLINOIS DEPARTMENT OF TRANSPORTATION	CROSS SECTIONS	F.A.P. RTE.	SECTION	COUNTY	TOTAL SHEETS	SHEET NO.
c:\pw_work\pwidot\steffenmk\d0247536\0774510-ent-xssh.t.dgn	PLOT SCALE = 10.0000' / in.	DRAWN -	REVISED -			320	126N	Macon	39	33
PLOT DATE = 6/29/2012	DATE -	CHECKED -	REVISED -			CONTRACT NO. 74510				
		DATE -	REVISED -			SCALE:	SHEET OF SHEETS	STA. 4+00.00 TO STA. 4+50.00	ILLINOIS FED. AID PROJECT	