


BY	DATE

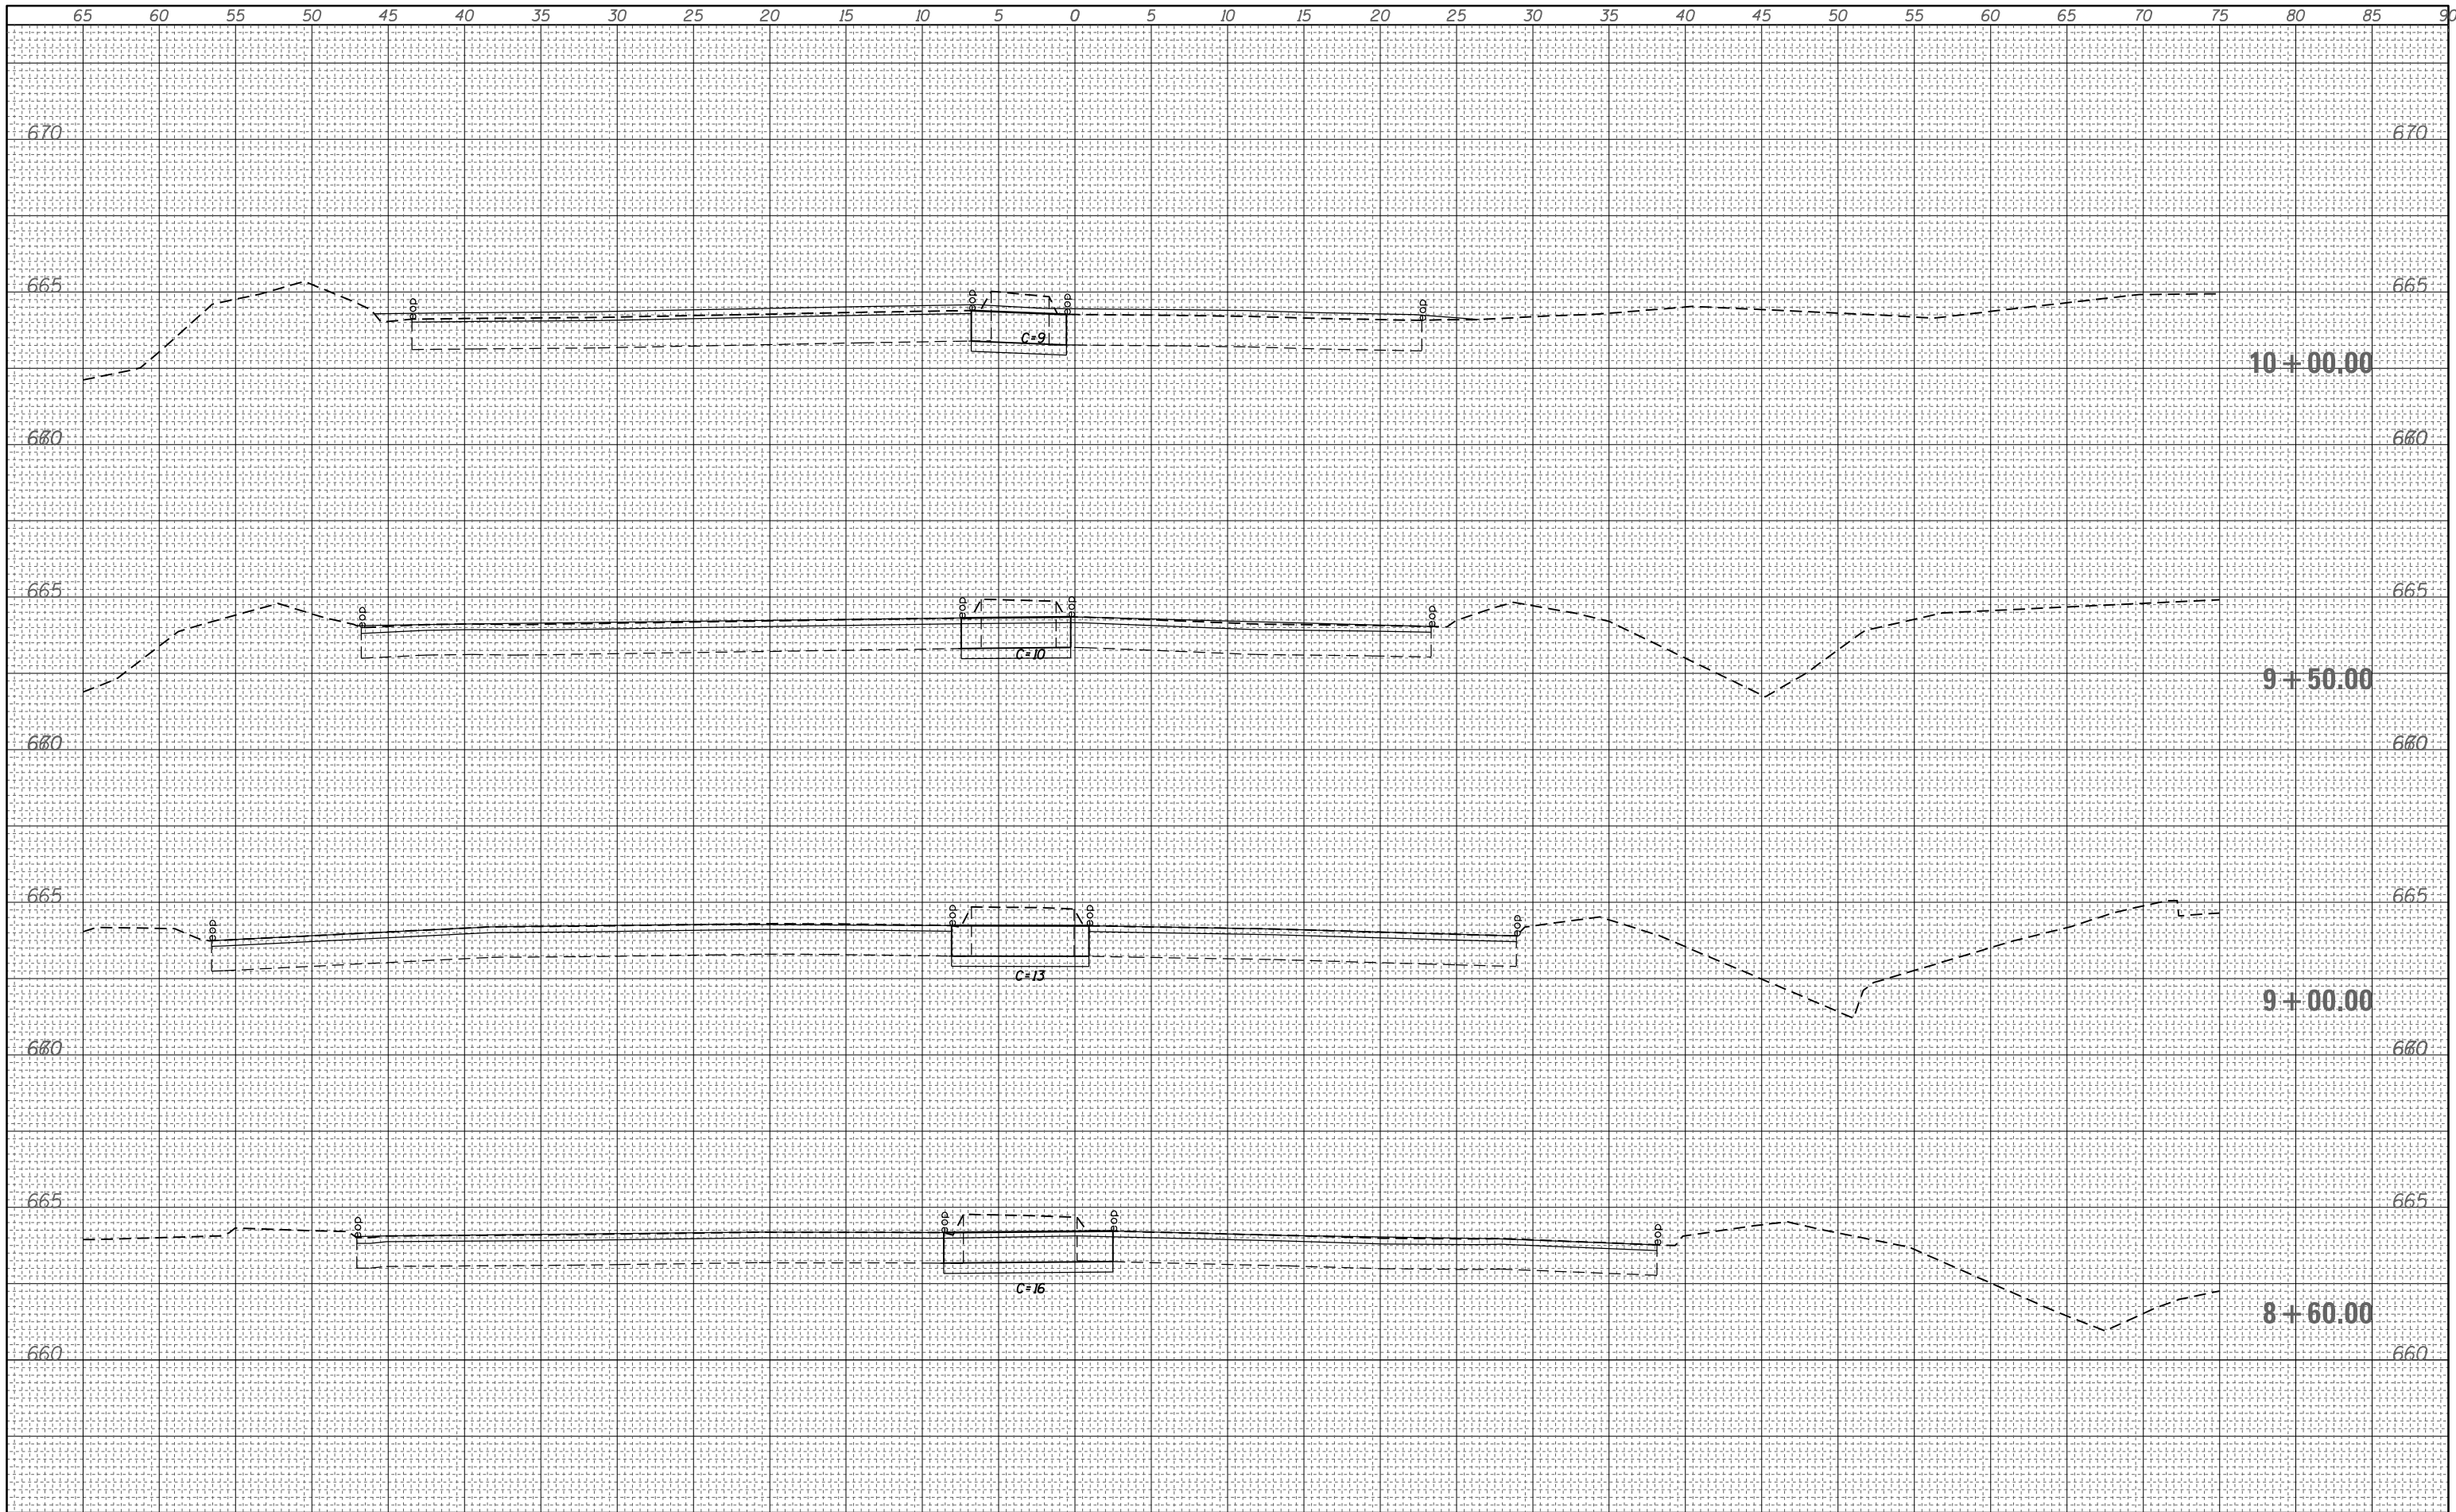

FILE NAME =		USER NAME = steffenmk		DESIGNED -	REVISED -	STATE OF ILLINOIS		F.A.P. RTE. 320	SECTION 126N	COUNTY Macon	TOTAL SHEETS 39	SHEET NO. 37
c:\pwork\pwork\stevfemk\d0247536\0774510\stt-xssh.dgn		DRAWN -		DEPARTMENT OF TRANSPORTATION		SCALE:	SHEET					
PLOT SCALE = 10.0000' / 1"		CHECKED -		REVISED -								CONTRACT NO. 74510
PLOT DATE = 6/29/2012		DATE -		REVISED -								