


DATE	
BY	
FINAL SURVEY	SURVEYED
NOTE BOOK	PLOTTED
NO.	TEMPLATE
	AREAS CHECKED

DATE	
BY	
ORIGINAL SURVEY	SURVEYED
NOTE BOOK	PLOTTED
NO.	TEMPLATE
	AREAS CHECKED

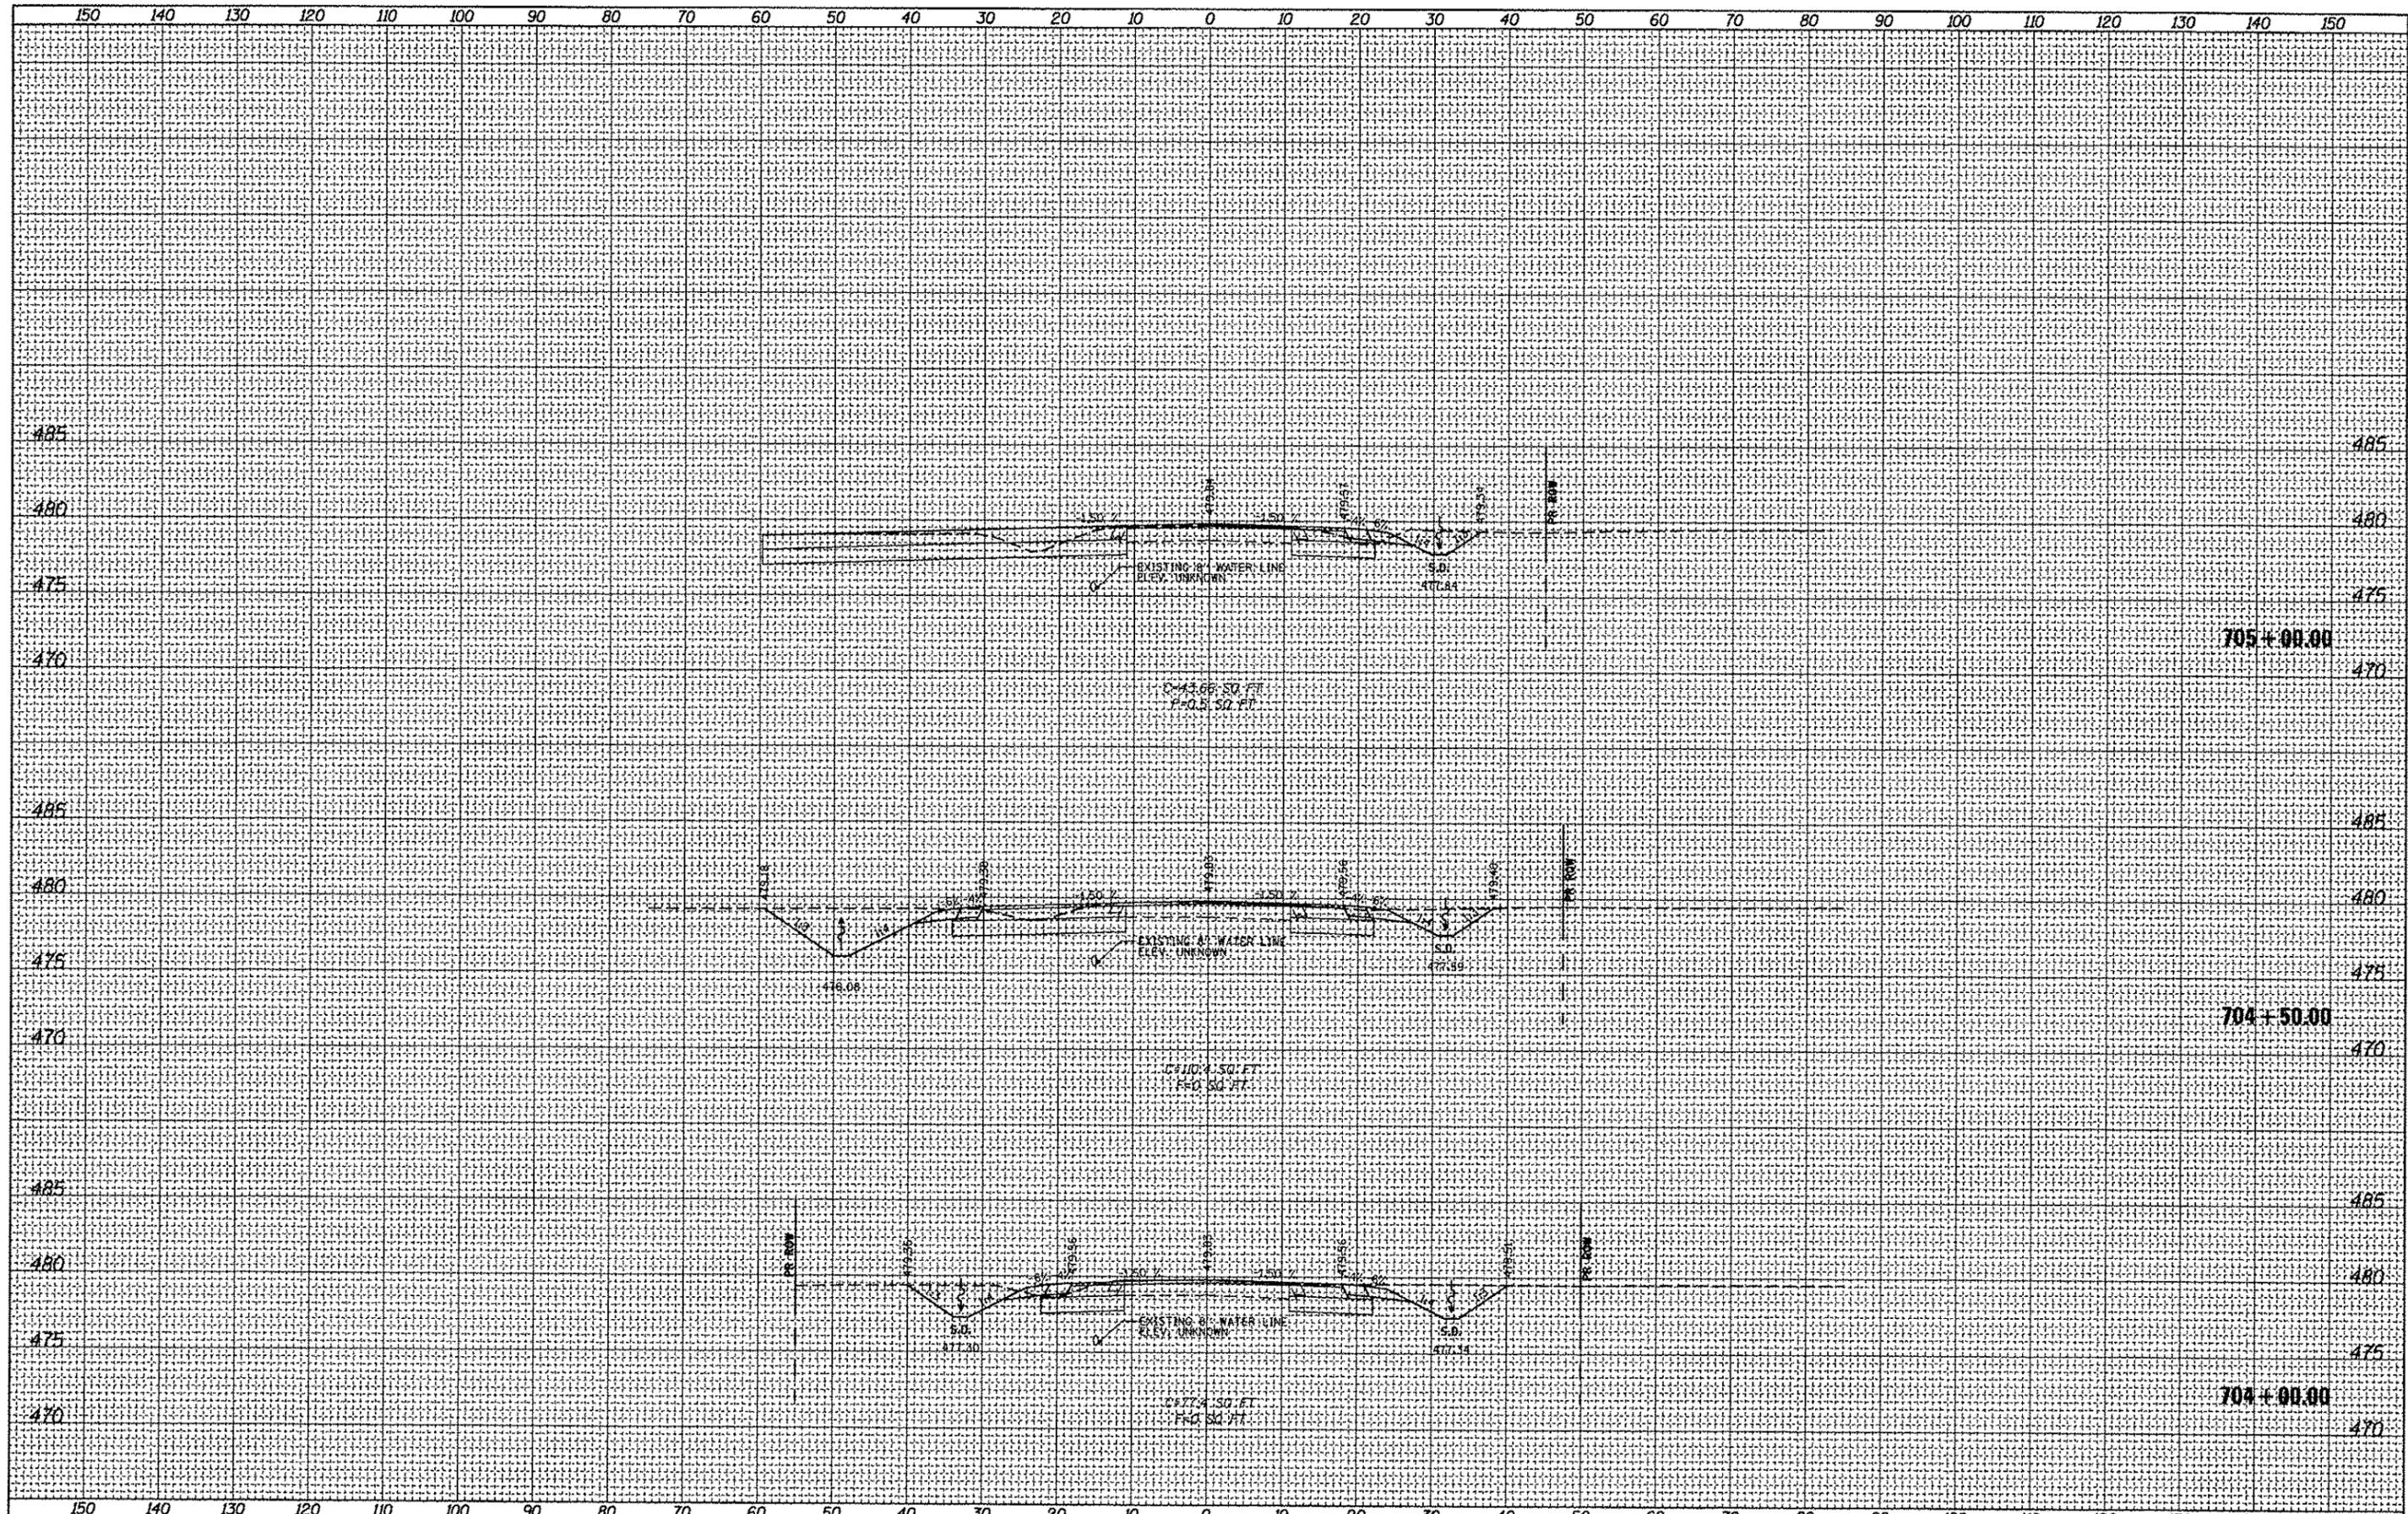

FILE NAME =	USER NAME = bergnd	DESIGNED -	REVISED -	F.A.P. RTE.	SECTION	COUNTY	TOTAL SHEETS	SHEET NO.
c:\pwork\p\dot\bergnd\d0309875\0876053-sh1	xaah13.dgn	DRAWN -	REVISED -	327	21-1-1, 27-1	CLINTON	96	72
	PLOT SCALE = 28.8888' / in.	CHECKED -	REVISED -	CONTRACT NO. 76D53				
	PLOT DATE = 6/15/2012	DATE -	REVISED -	ILLINOIS FED. AID PROJECT				

STATE OF ILLINOIS  
DEPARTMENT OF TRANSPORTATION

US 50 CROSS SECTIONS

SCALE: SHEET 6 OF 11 SHEETS STA. 704+00.00 TO STA. 705+00.00