

NOTES

ALL SIGNS REQUIRED WILL BE SUPPLIED TO THE CONTRACTOR BY I.D.O.T.


THE CONTRACTOR SHALL FURNISH THE POSTS AND ERECT THE SIGNS AT THE LOCATIONS SHOWN ON THIS SHEET, AS DIRECTED BY THE RE / RT. THE POSTS SHALL REMAIN THE PROPERTY OF THE CONTRACTOR.

THE CONTRACTOR SHALL GIVE ILLINOIS DEPARTMENT OF TRANSPORTATION, BUREAU OF OPERATIONS TWO WEEKS NOTICE FOR SIGNS. THE CONTRACTOR SHALL PICK UP THE SIGNS AT THE T.M. BUILDING IN FAIRVIEW HEIGHTS AND RETURN THEM UPON COMPLETION OF THE CONTRACT. CONTACT JEAN SLAPE AT (618) 346-3289

THE ABOVE NOTED WORK SHALL BE PAID FOR AT THE CONTRACT UNIT PRICE, LUMP SUM, FOR "WIDE LOAD SIGNING" AND NO OTHER COMPENSATION WILL BE ALLOWED.

SIGN SPACING WILL BE 400' OR TO FIT FIELD CONDITIONS.

THE HEIGHT TO THE BOTTOM OF THE LOWEST SIGN SHALL NOT BE LESS THAN 6'.

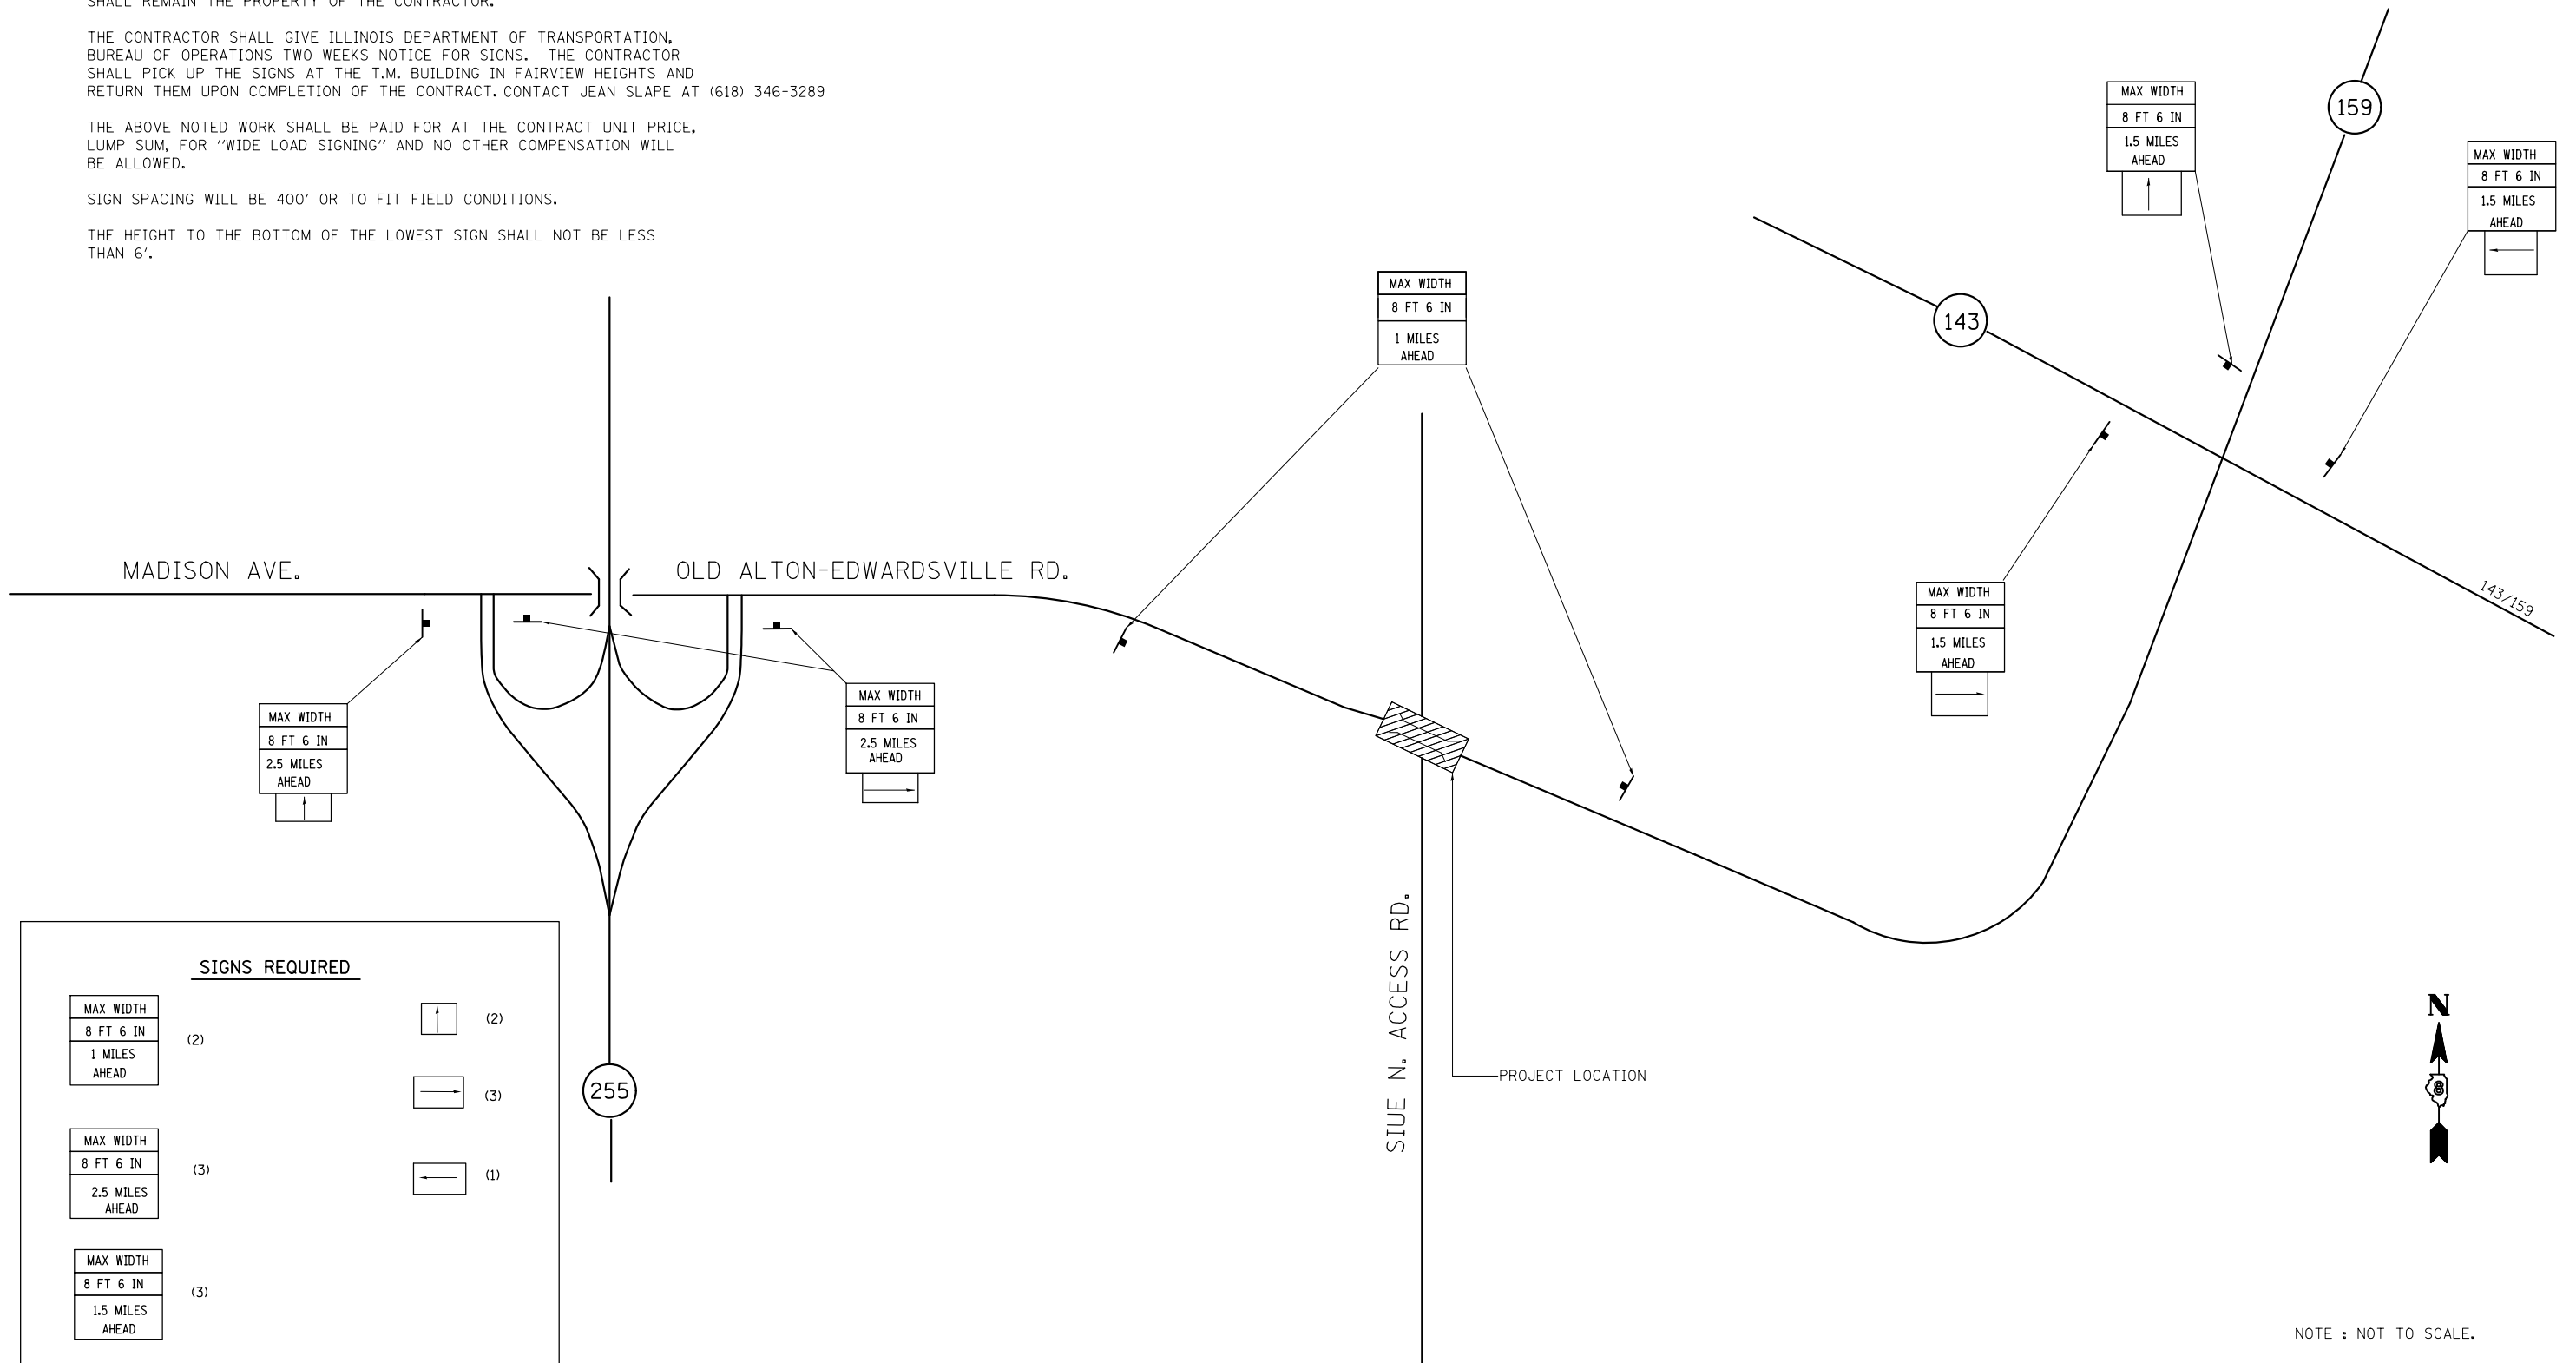

SIGNS REQUIRED							
<table border="1"> <tr><td>MAX WIDTH</td></tr> <tr><td>8 FT 6 IN</td></tr> <tr><td>1 MILES AHEAD</td></tr> </table>	MAX WIDTH	8 FT 6 IN	1 MILES AHEAD	(2)	<table border="1"> <tr><td>↑</td></tr> </table>	↑	(2)
MAX WIDTH							
8 FT 6 IN							
1 MILES AHEAD							
↑							
<table border="1"> <tr><td>MAX WIDTH</td></tr> <tr><td>8 FT 6 IN</td></tr> <tr><td>2.5 MILES AHEAD</td></tr> </table>	MAX WIDTH	8 FT 6 IN	2.5 MILES AHEAD	(3)	<table border="1"> <tr><td>→</td></tr> </table>	→	(3)
MAX WIDTH							
8 FT 6 IN							
2.5 MILES AHEAD							
→							
<table border="1"> <tr><td>MAX WIDTH</td></tr> <tr><td>8 FT 6 IN</td></tr> <tr><td>1.5 MILES AHEAD</td></tr> </table>	MAX WIDTH	8 FT 6 IN	1.5 MILES AHEAD	(3)	<table border="1"> <tr><td>←</td></tr> </table>	←	(1)
MAX WIDTH							
8 FT 6 IN							
1.5 MILES AHEAD							
←							

FILE NAME =	USER NAME = gelinh	DESIGNED -	REVISED -
et:\pw\work\p\idot\gelinh\d0292570\d876f62-sht-plan.dgn		DRAWN -	REVISED -
	PLOT SCALE = 100.0000' / in.	CHECKED -	REVISED -
	PLOT DATE = 7/3/2012	DATE -	REVISED -

**STATE OF ILLINOIS
DEPARTMENT OF TRANSPORTATION**

WIDE LOAD SIGNING

SCALE: N/A SHEET NO. 1 OF 1 SHEETS STA. TO STA.

RTE.	SECTION	COUNTY	TOTAL SHEETS	SHEET NO.
CH 1	1-HB-1	MADISON	28	9
CONTRACT NO. 76F62				
FED. ROAD DIST. NO.	ILLINOIS FED. AID PROJECT			