
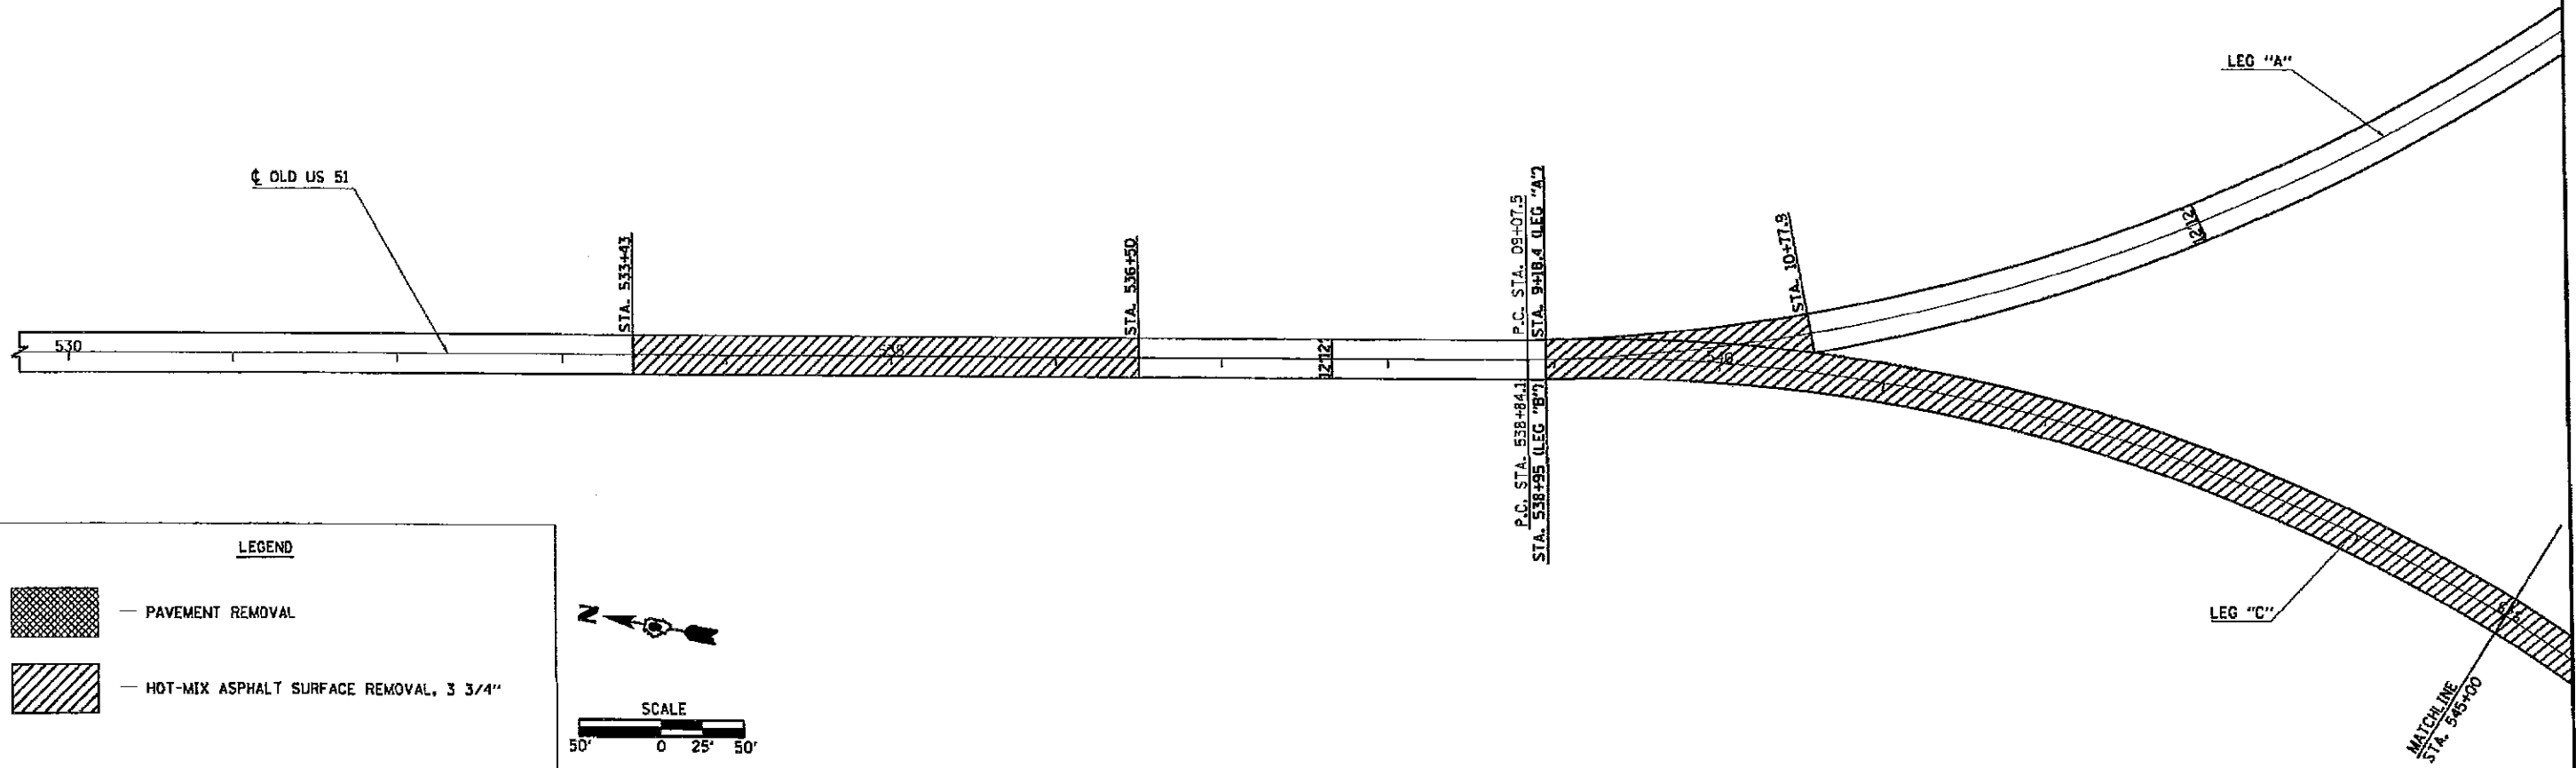



LEGEND

- PAVEMENT REMOVAL
- HOT-MIX ASPHALT SURFACE REMOVAL, 3 3/4"

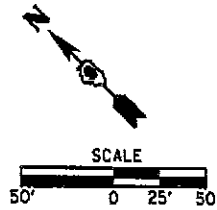

LEGEND

- PAVEMENT REMOVAL
- HOT-MIX ASPHALT SURFACE REMOVAL, 3 3/4"

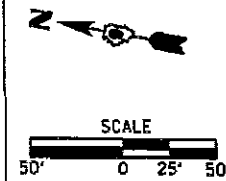

FILE NAME =	USER NAME = greenlee	DESIGNED -	REVISED -
\\ape_work\p\p\dot\greenlee\10332786\1\stage\construction.dgn	td=stage\construction.dgn	DRAWN -	REVISED -
#MODELNAME#	PLOT SCALE = 1/8"=1'-0"	CHECKED -	REVISED -
	PLOT DATE = 7/12/2012	DATE -	REVISED -

**STATE OF ILLINOIS
DEPARTMENT OF TRANSPORTATION**

REMOVAL SHEET

SCALE: SHEET OF SHEETS STA. YD STA.

F.A.P. RTE.	SECTION	COUNTY	TOTAL SHEETS	SHEET NO.
VAR	DR 09 BY 106 AND PATCH 2013-3	PULASKI	10	6
CONTRACT NO. 78329			ILLINOIS FED. AID PROJECT	