



**LEGEND**



— PAVEMENT REMOVAL



— HOT-MIX ASPHALT SURFACE REMOVAL, 3 3/4"

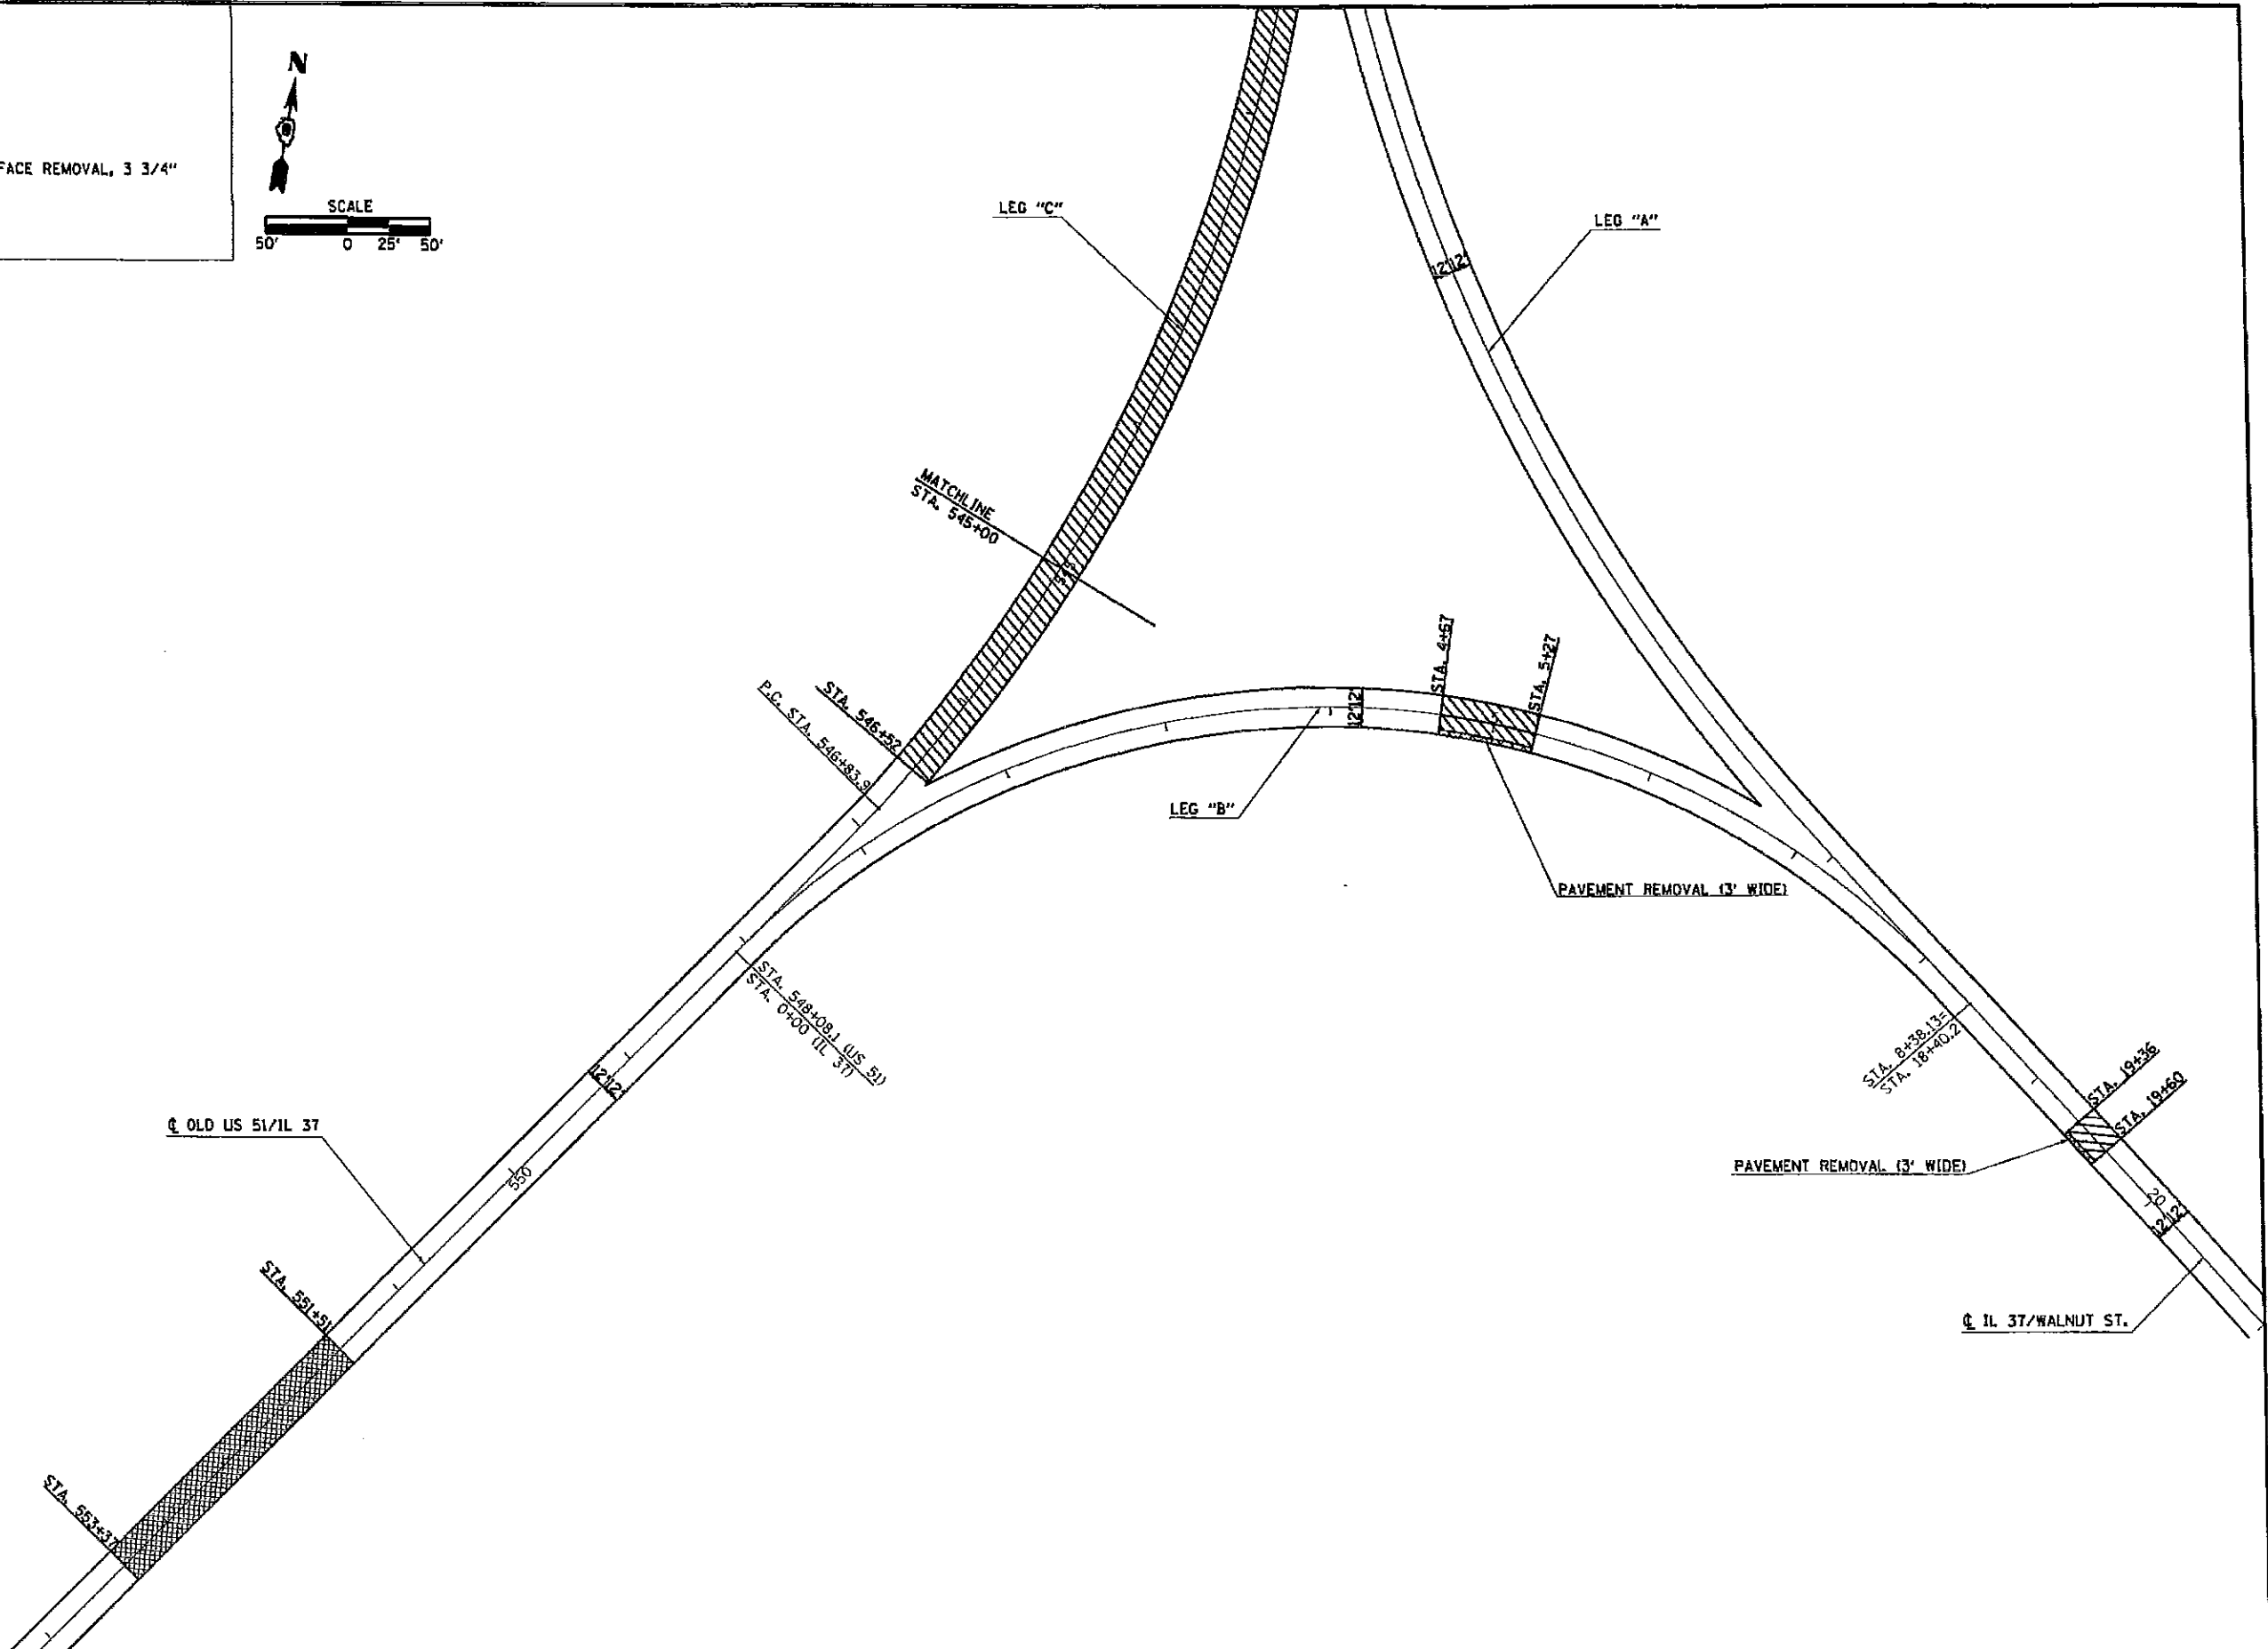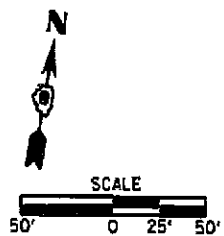

FILE NAME =	USER NAME = gnanlssm	DESIGNED -	REVISED -	<b>STATE OF ILLINOIS DEPARTMENT OF TRANSPORTATION</b>	<b>REMOVAL SHEET</b>			F.A.P. RTE.	SECTION	COUNTY	TOTAL SHEETS	SHEET NO.			
en\p...work\puzido\gnanlssm\10312785\	td-stagconstruaction.dgn	DRAWN -	REVISED -					VAR	05 CH BIT RES AND PATCH 2013-3	PULASKI	ID	7			
MODEL NAME =	PLOT SCALE = 1/8" = 1'-0"	CHECKED -	REVISED -					SCALE:	SHEET	OF	SHEETS	STA.	TO STA.	CONTRACT NO. 78329	
	PLOT DATE = 7/12/2012	DATE -	REVISED -					ILLINOIS FED. AID PROJECT							