
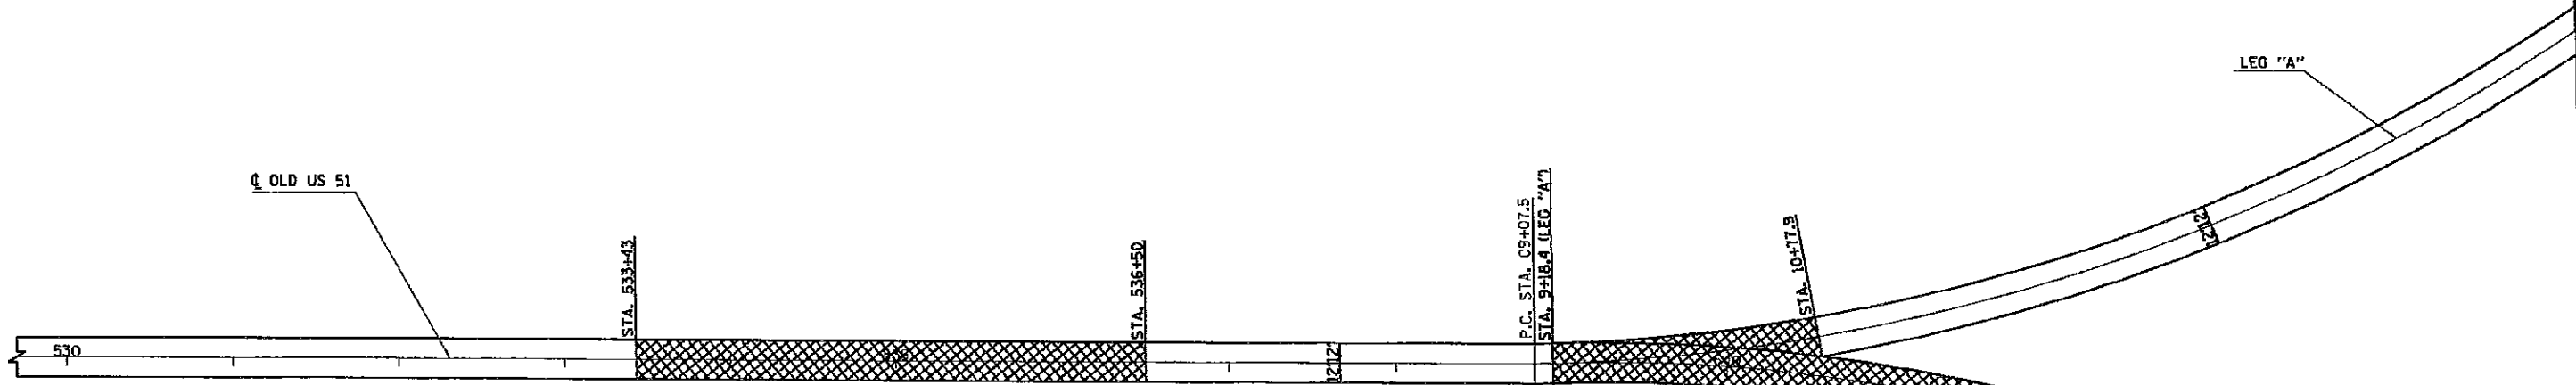



LEGEND

- HOT-MIX ASPHALT SURFACE COURSE, MIX "C" N90 (1 1/2")
HOT-MIX ASPHALT BINDER COURSE, N90, IL-19.0 (2 1/4")
- HOT-MIX ASPHALT SURFACE COURSE, MIX "C" N90 (1 1/2")
HOT-MIX ASPHALT BINDER COURSE, N90, IL-19.0 (2 1/4")
HOT-MIX ASPHALT BINDER COURSE, N90, IL-19.0 (10 1/4")
SUB-BASE GRANULAR MATERIAL, TYPE B 12"
- HOT-MIX ASPHALT SURFACE COURSE, MIX "C" N90 (1 1/2")
HOT-MIX ASPHALT BINDER COURSE, N90, IL-19.0 (2 1/4")
HOT-MIX ASPHALT BASE COURSE, 10 1/4"
SUB-BASE GRANULAR MATERIAL, TYPE B 12"

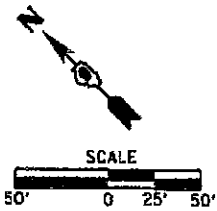

LEGEND

- HOT-MIX ASPHALT SURFACE COURSE, MIX "C" N90 (1 1/2")
HOT-MIX ASPHALT BINDER COURSE, N90, IL-19.0 (2 1/4")
- HOT-MIX ASPHALT SURFACE COURSE, MIX "C" N90 (1 1/2")
HOT-MIX ASPHALT BINDER COURSE, N90, IL-19.0 (2 1/4")
HOT-MIX ASPHALT BINDER COURSE, N90, IL-19.0 (10 1/4")
SUB-BASE GRANULAR MATERIAL, TYPE B 12"
- HOT-MIX ASPHALT SURFACE COURSE, MIX "C" N90 (1 1/2")
HOT-MIX ASPHALT BINDER COURSE, N90, IL-19.0 (2 1/4")
HOT-MIX ASPHALT BASE COURSE, 10 1/4"
SUB-BASE GRANULAR MATERIAL, TYPE B 12"

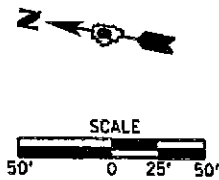

FILE NAME *	USER NAME *	DESIGNED -	REVISED -
0:\pwork\p101dot\green\1000\09312786\	td-stegans\trunkon.dgn	DRAWN -	REVISED -
#MODELNAME#	PLDT SCALE * 1/8"=1'-0" / 1/4"	CHECKED -	REVISED -
	PLDT DATE * 7/11/2012	DATE -	REVISED -

**STATE OF ILLINOIS
DEPARTMENT OF TRANSPORTATION**

CONSTRUCTION SHEET

SCALE: SHEET OF SHEETS STA. TO STA.

F.A.P. RYE.	SECTION	COUNTY	TOTAL SHEETS	SHEET NO.
VAR	09 CM 811 RES AND PATCH 2013-3	FULLASKI	10	B
CONTRACT NO. 78329				
ILLINOIS/FED. AID PROJECT				